



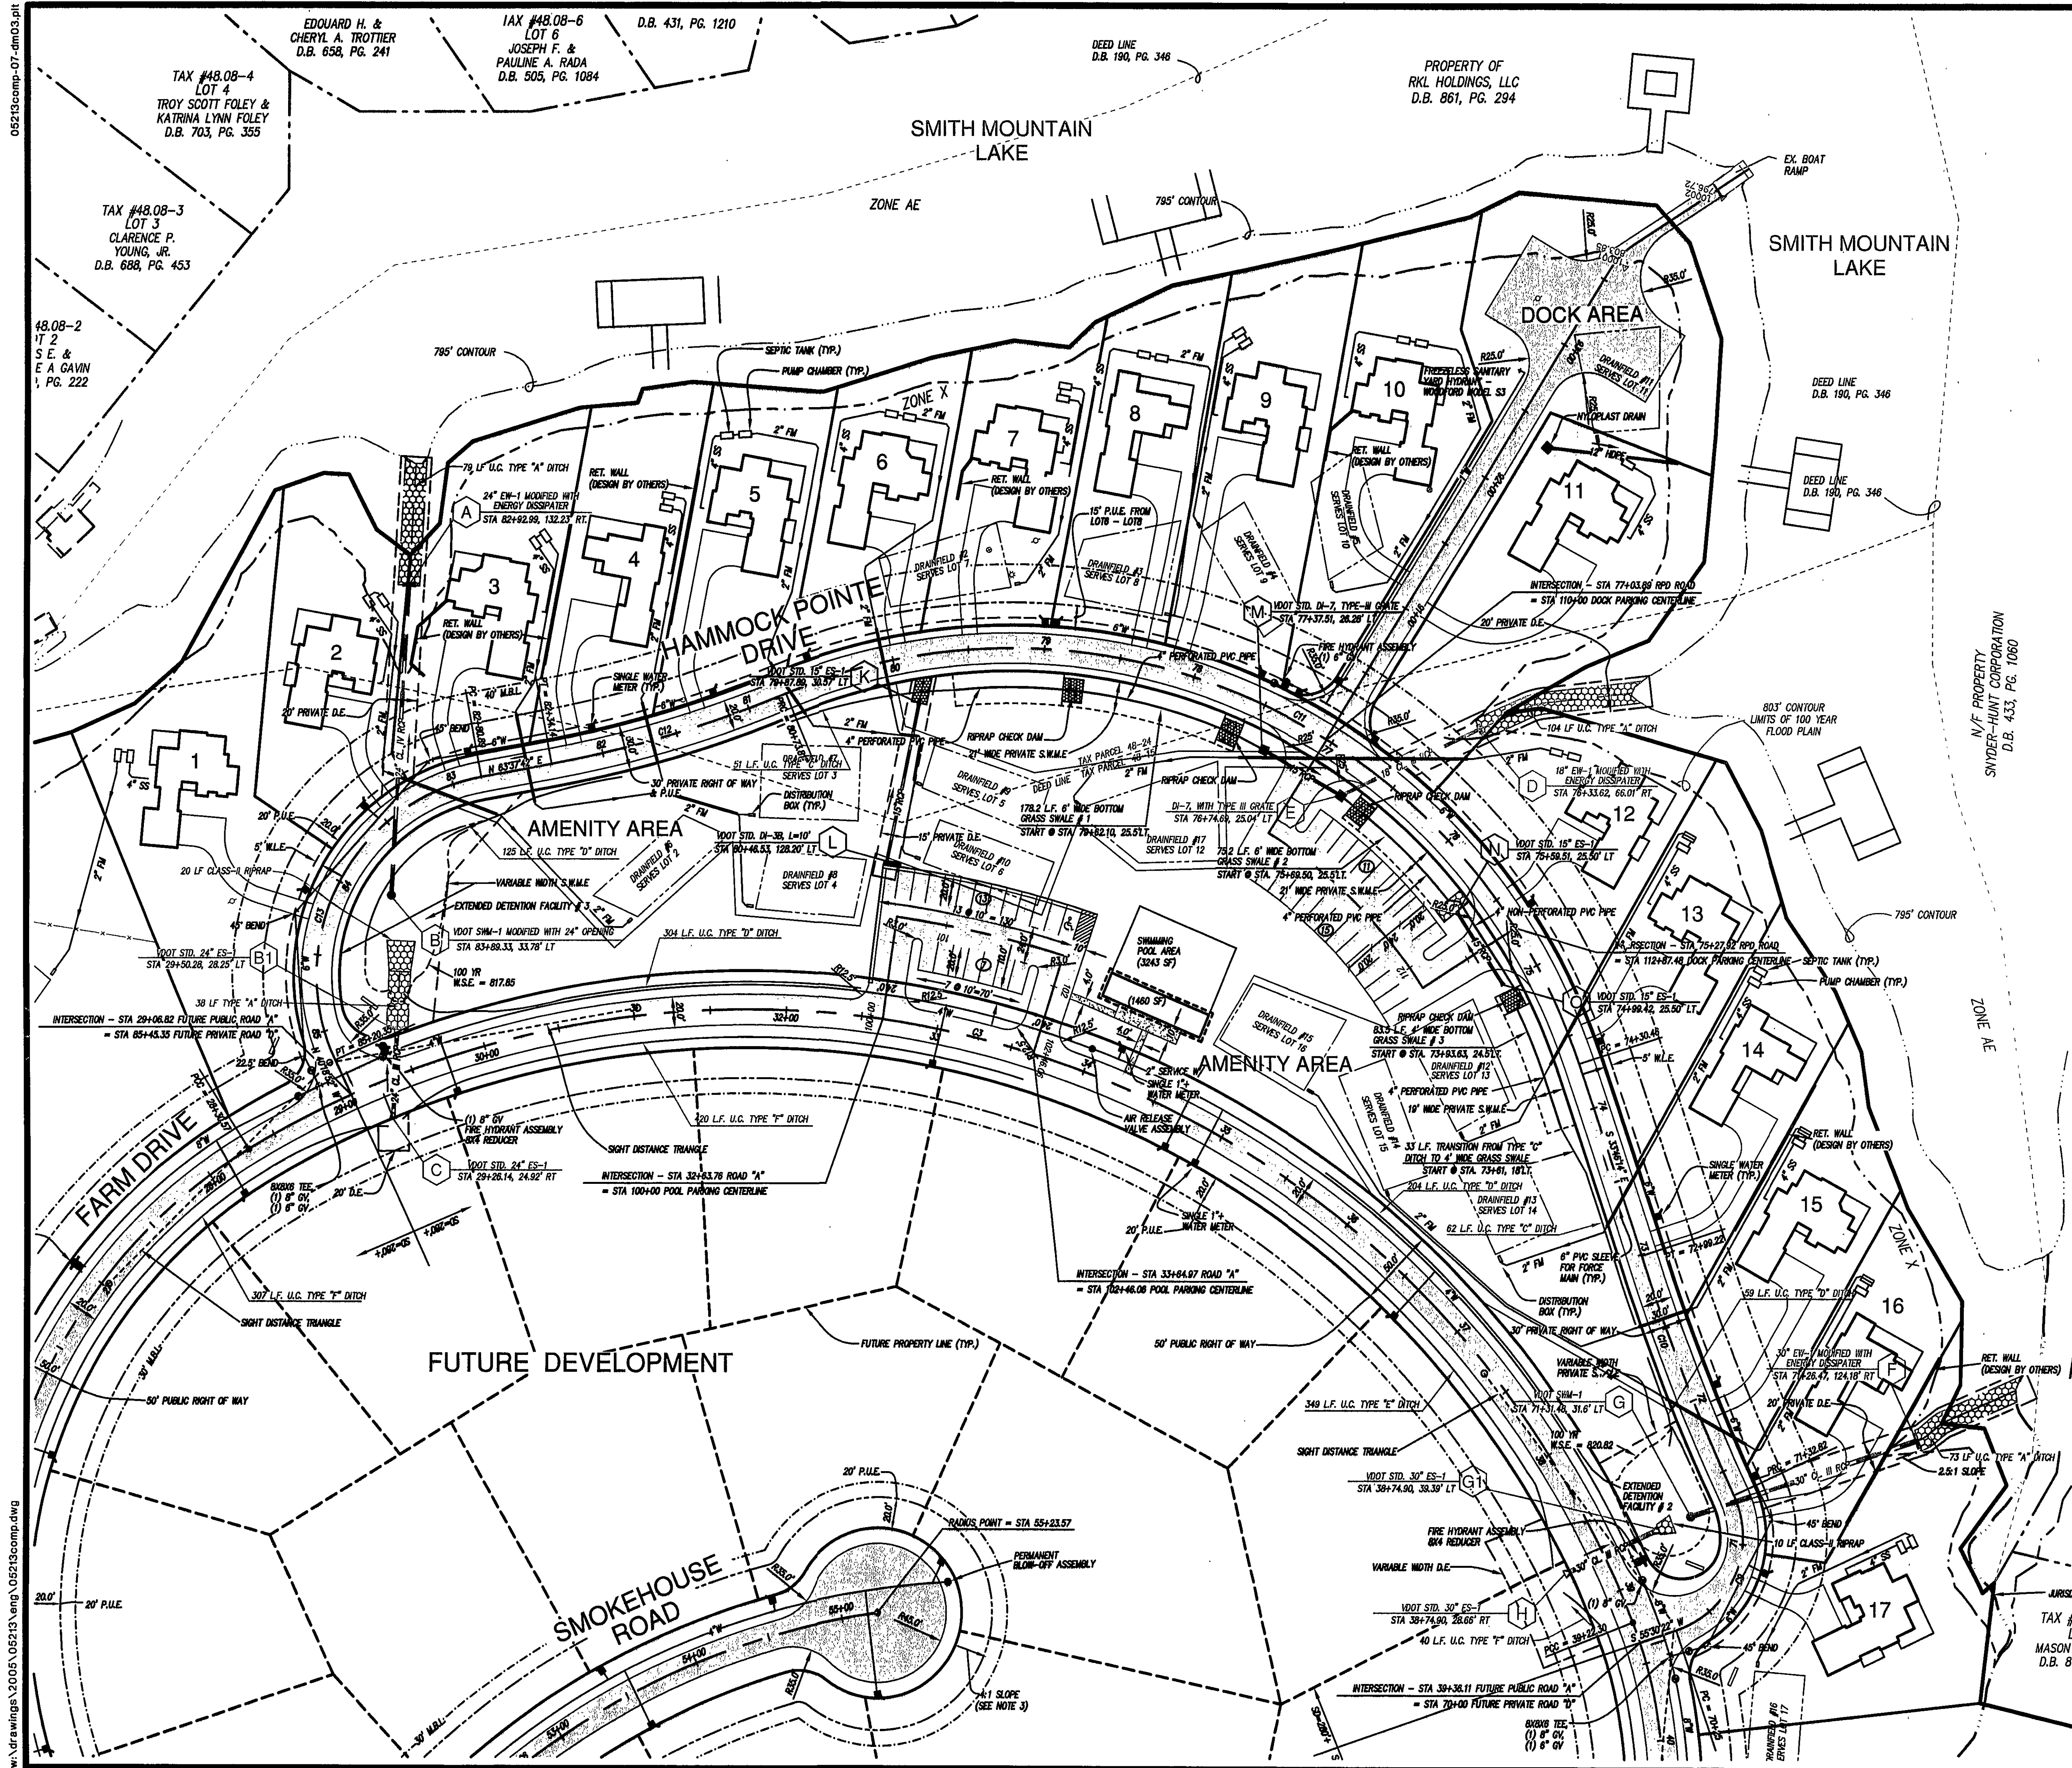

**MERIDIAN OF
VIRGINIA STATE PLANE COORDINATE SYSTEM
SOUTH ZONE - GRID NORTH**

C1	C2	C3
<i>Carlinville</i> A= 50°37'15" D= 53°25' R= 800.00 T= 708.07 L= 1042.06 P.C. 10+55.73 P.I. 17+84.60 P.T. 20+97.79	<i>Carlinville</i> A= 14°57'23" D= 16°22'13" R= 350.00 T= 605.69 L= 732.78 P.C. 20+87.79 P.I. 27+03.49 P.T. 28+30.57	<i>Carlinville</i> A= 100°74'56" D= 87°10'02" R= 822.00 T= 745.83 L= 1091.73 P.C. 28+30.57 P.I. 35+76.50 P.T. 39+22.30
C4	C5	C6
<i>Carlinville</i> A= 116°02'47" D= 19°40'26" R= 280.00 T= 464.52 L= 507.38 P.C. 30+32.30 P.I. 43+98.82 P.T. 49+08.06	<i>Carlinville</i> A= 36°51'13" D= 10°48'38" R= 280.00 T= 176.88 L= 340.80 P.C. 65+00.66 P.I. 69+36.24 P.T. 69+50.66	<i>Carlinville</i> A= 33°15'14" D= 12°20'45" R= 305.00 T= 253.18 L= 468.38 P.C. 50+54.20 P.I. 53+07.38 P.T. 55+23.58
C7	C8	C9
<i>Carlinville</i> A= 92°53'34" D= 67°11'39" R= 925.00 T= 763.17 L= 152.18 P.C. 80+80.00 P.I. 81+38.26 P.T. 82+18.22	<i>Carlinville</i> A= 14°55'10" D= 11°10'08" R= 520.00 T= 783.17 L= 471.21 P.C. 82+12.18 P.I. 84+65.35 P.T. 86+43.39	<i>Carlinville</i> A= 96°51'37" D= 89°31'29" R= 64.00 T= 71.74 L= 107.82 P.C. 70+25.00 P.I. 70+96.74 P.T. 71+32.82
C10	C11	
<i>Carlinville</i> A= 71°50'51" D= 42°19'26" R= 1315.00 T= 83.37 L= 168.35 P.C. 71+32.82 P.I. 72+16.13 P.T. 72+98.22	<i>Carlinville</i> A= 94°31'00" D= 47°12'29" R= 390.00 T= 422.02 L= 168.35 P.C. 72+30.48 P.I. 78+52.48 P.T. 80+73.62	
C12	C13	
<i>Carlinville</i> A= 11°58'36" D= 72°52.12 R= 767.00 T= 86.00 L= 160.33 P.C. 80+73.61 P.I. 81+64.67 P.T. 82+34.14	<i>Carlinville</i> A= 103°56'35" D= 43°24'21" R= 762.00 T= 162.78 L= 239.47 P.C. 82+80.89 P.I. 84+66.67 P.T. 85+20.36	

LA
LUMSDEN ASSOCIATES, P.C.
ENGINEERS-SURVEYORS-PLANNERS
ROANOKE, VIRGINIA

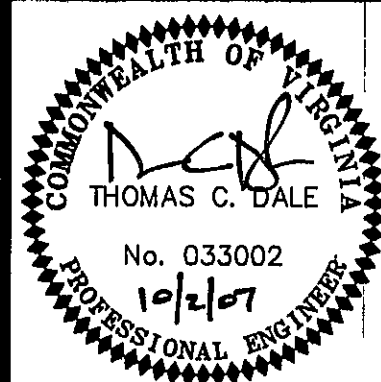

DIMENSIONAL LAYOUT

**"THE FARM"
PREPARED FOR
RKL HOLDINGS, LLC
GILLS CREEK MAGISTERIAL DISTRICT
FRANKLIN COUNTY, VIRGINIA**

REVISIONS	
NO.	DATE DESCRIPTION
1	
2	
3	
4	
5	

DATE: OCTOBER 02, 2007

SCALE: 1" = 50'

COMMISSION NO. 2005-213

SHEET 7 OF 22