
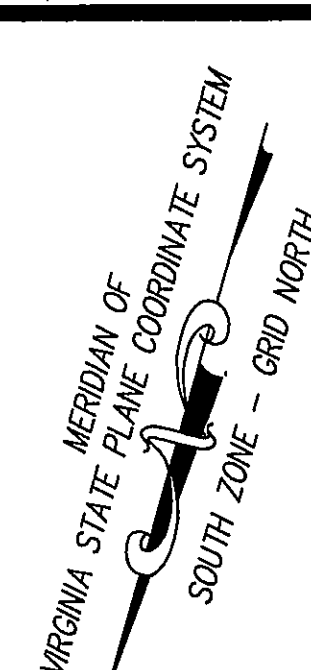


06213comp-06-gr01.plt
w:\drawings\2005\06213\eng\06213comp.dwg

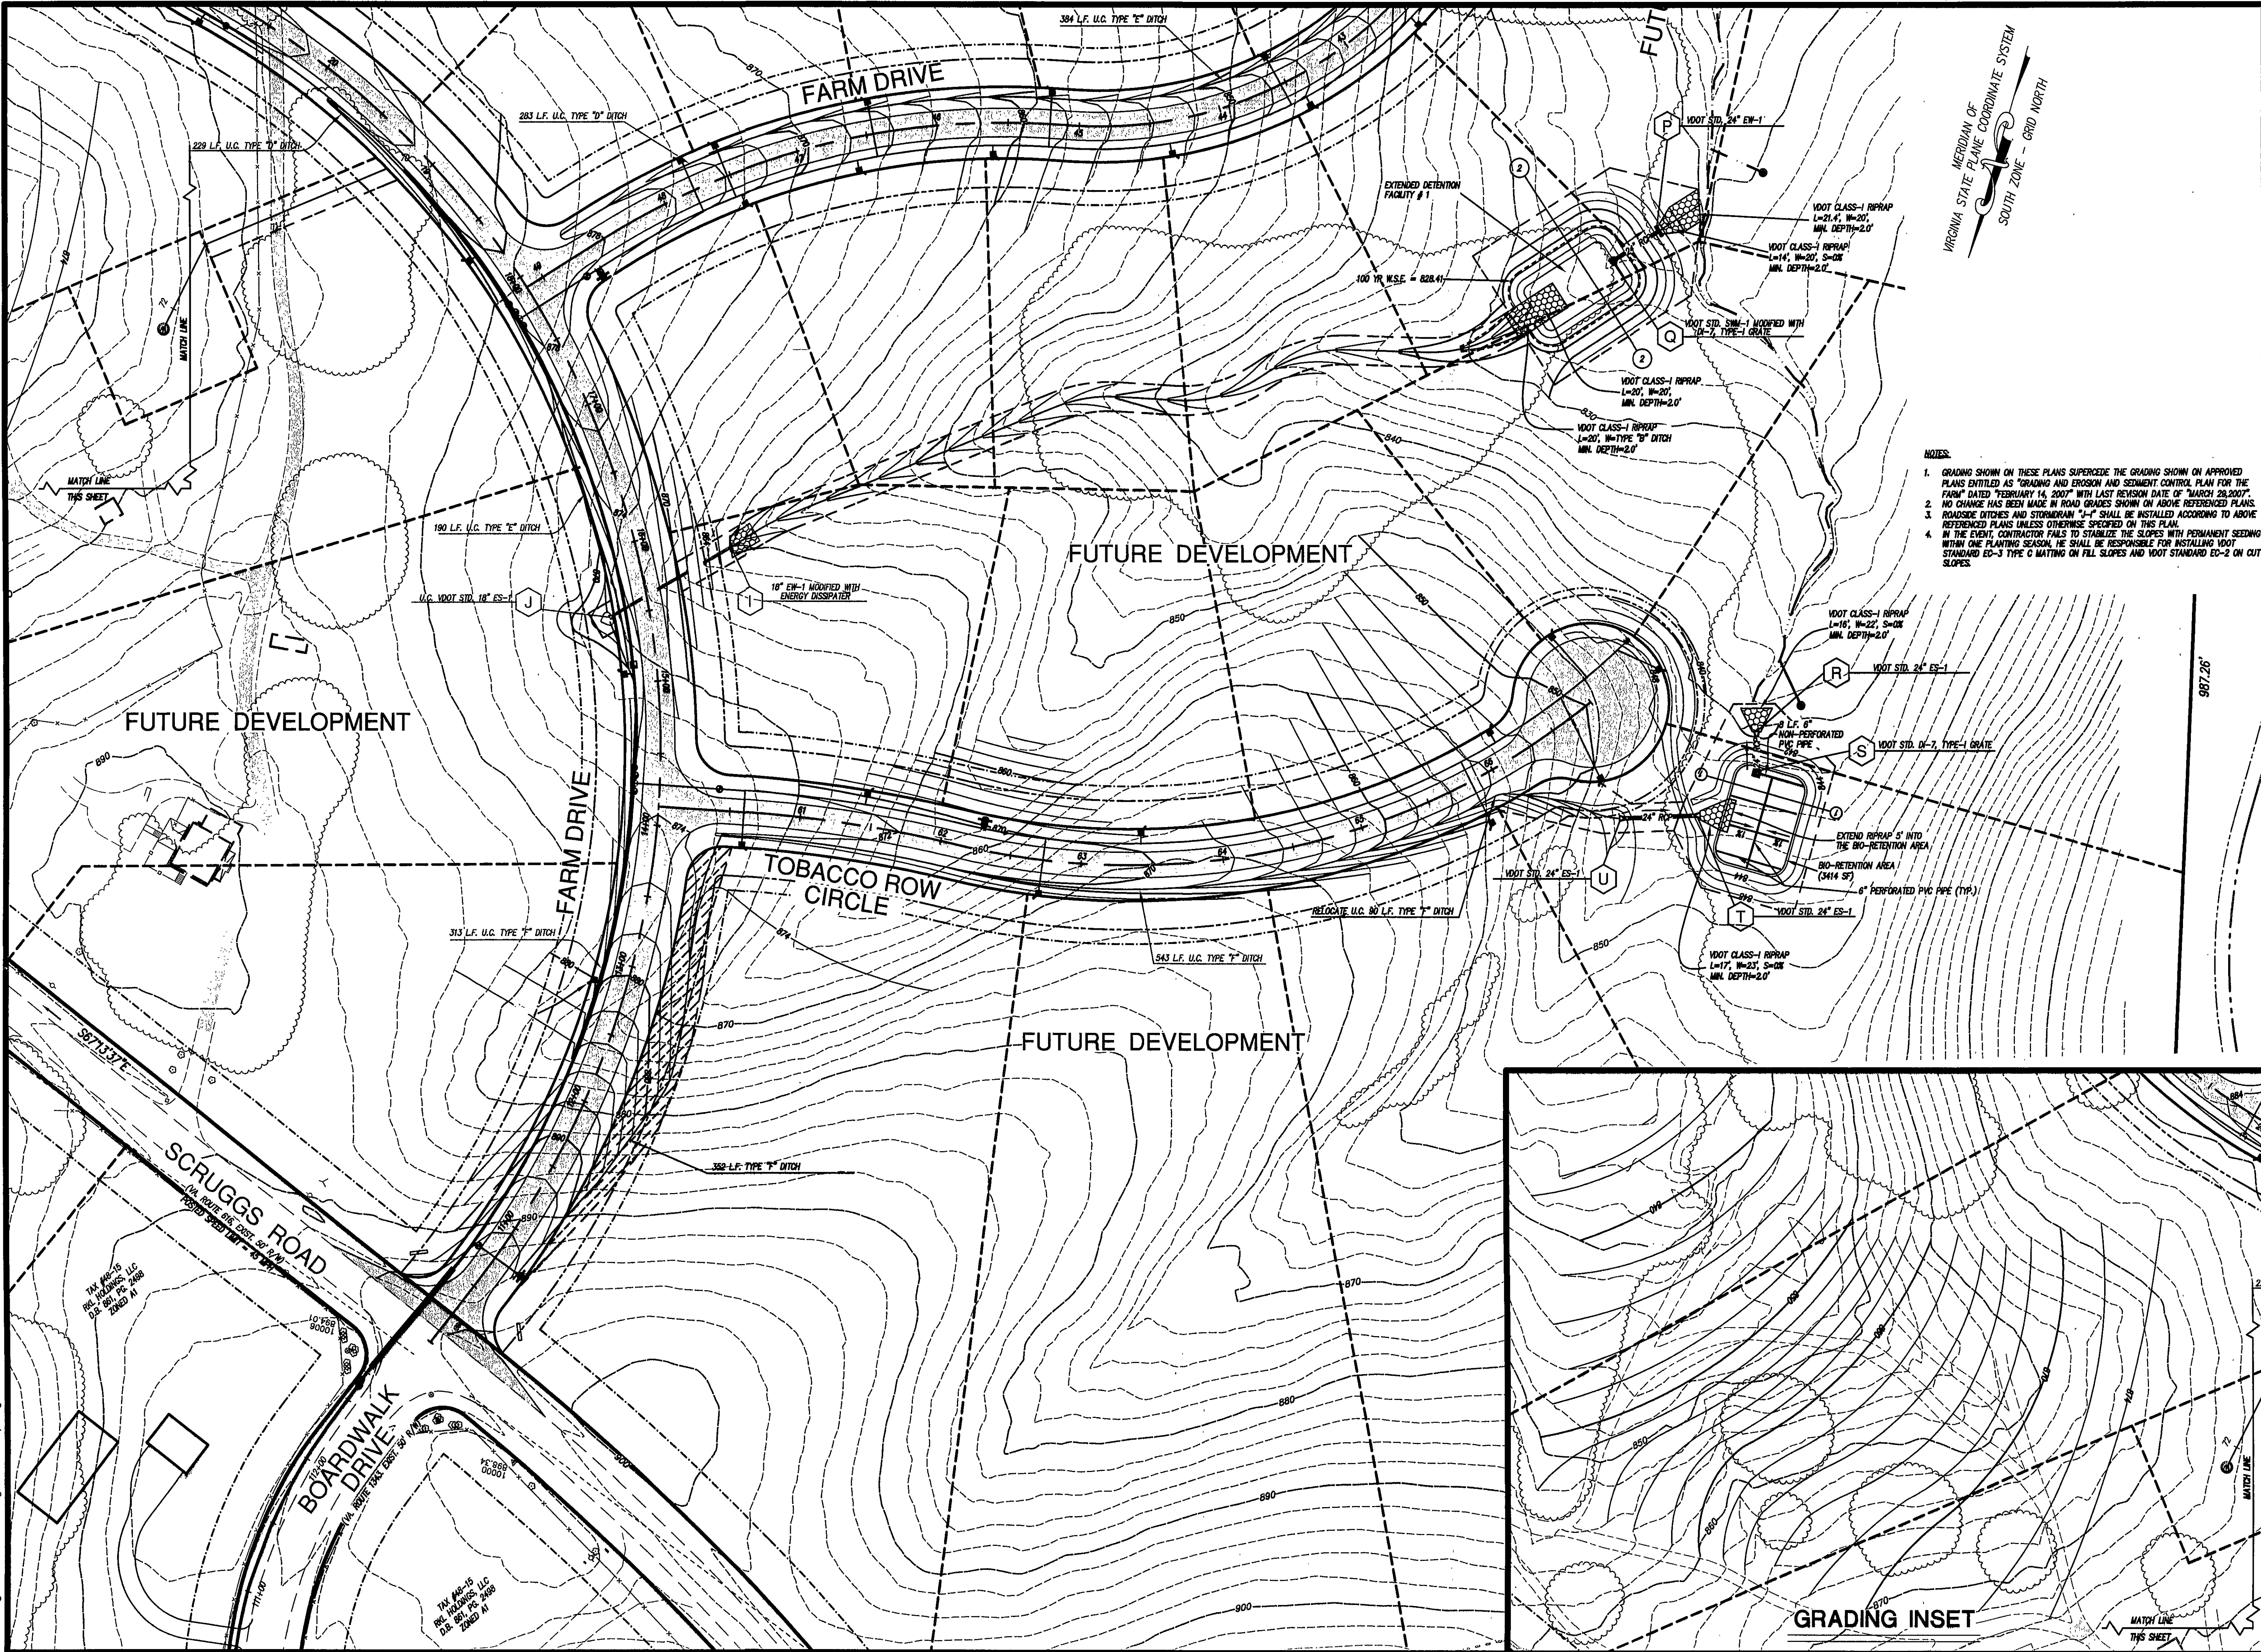


- NOTES:
1. GRADING SHOWN ON THESE PLANS SUPERCEDES THE GRADING SHOWN ON APPROVED PLANS ENTITLED AS "GRADING AND EROSION AND SEDIMENT CONTROL PLAN FOR THE FARM" DATED FEBRUARY 14, 2007 WITH LAST REVISION DATE OF "MARCH 28, 2007".
 2. NO CHANGE HAS BEEN MADE IN ROAD GRADES SHOWN ON ABOVE REFERENCED PLANS.
 3. ROADSIDE DITCHES AND STORMDRAIN "J-I" SHALL BE INSTALLED ACCORDING TO ABOVE REFERENCED PLANS UNLESS OTHERWISE SPECIFIED ON THIS PLAN.
 4. IN THE EVENT, CONTRACTOR FAILS TO STABILIZE THE SLOPES WITH PERMANENT SEEDING WITHIN ONE PLANTING SEASON, HE SHALL BE RESPONSIBLE FOR INSTALLING VOOT STANDARD EC-3 TYPE C MATING ON FILL SLOPES AND VOOT STANDARD EC-2 ON CUT SLOPES.

LUMSDEN ASSOCIATES, P.C.
ENGINEERS-SURVEYORS-PLANNERS
ROANOKE, VIRGINIA

4664 BRANBLETON AVENUE
P.O. BOX 20669
ROANOKE, VIRGINIA 24018

PHONE: (540) 772-4411
FAX: (540) 772-9445
E-MAIL: MAIL@LUMSDENPC.COM

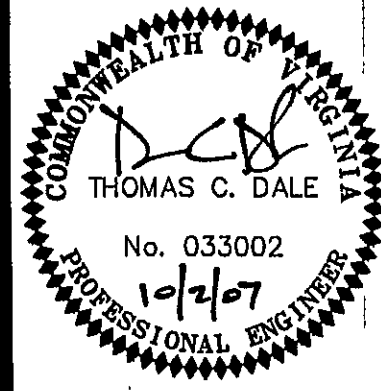

**GRADING
PLAN**

"THE FARM"
PREPARED FOR
RKL HOLDINGS, LLC
GILLS CREEK MAGISTERIAL DISTRICT
FRANKLIN COUNTY, VIRGINIA

REVISIONS		DESCRIPTION
NO.	DATE	
1		
2		
3		
4		
5		

DATE: OCTOBER 02, 2007
SCALE: 1" = 50'
COMMISSION NO.: 2005-213
SHEET 8 OF 22