
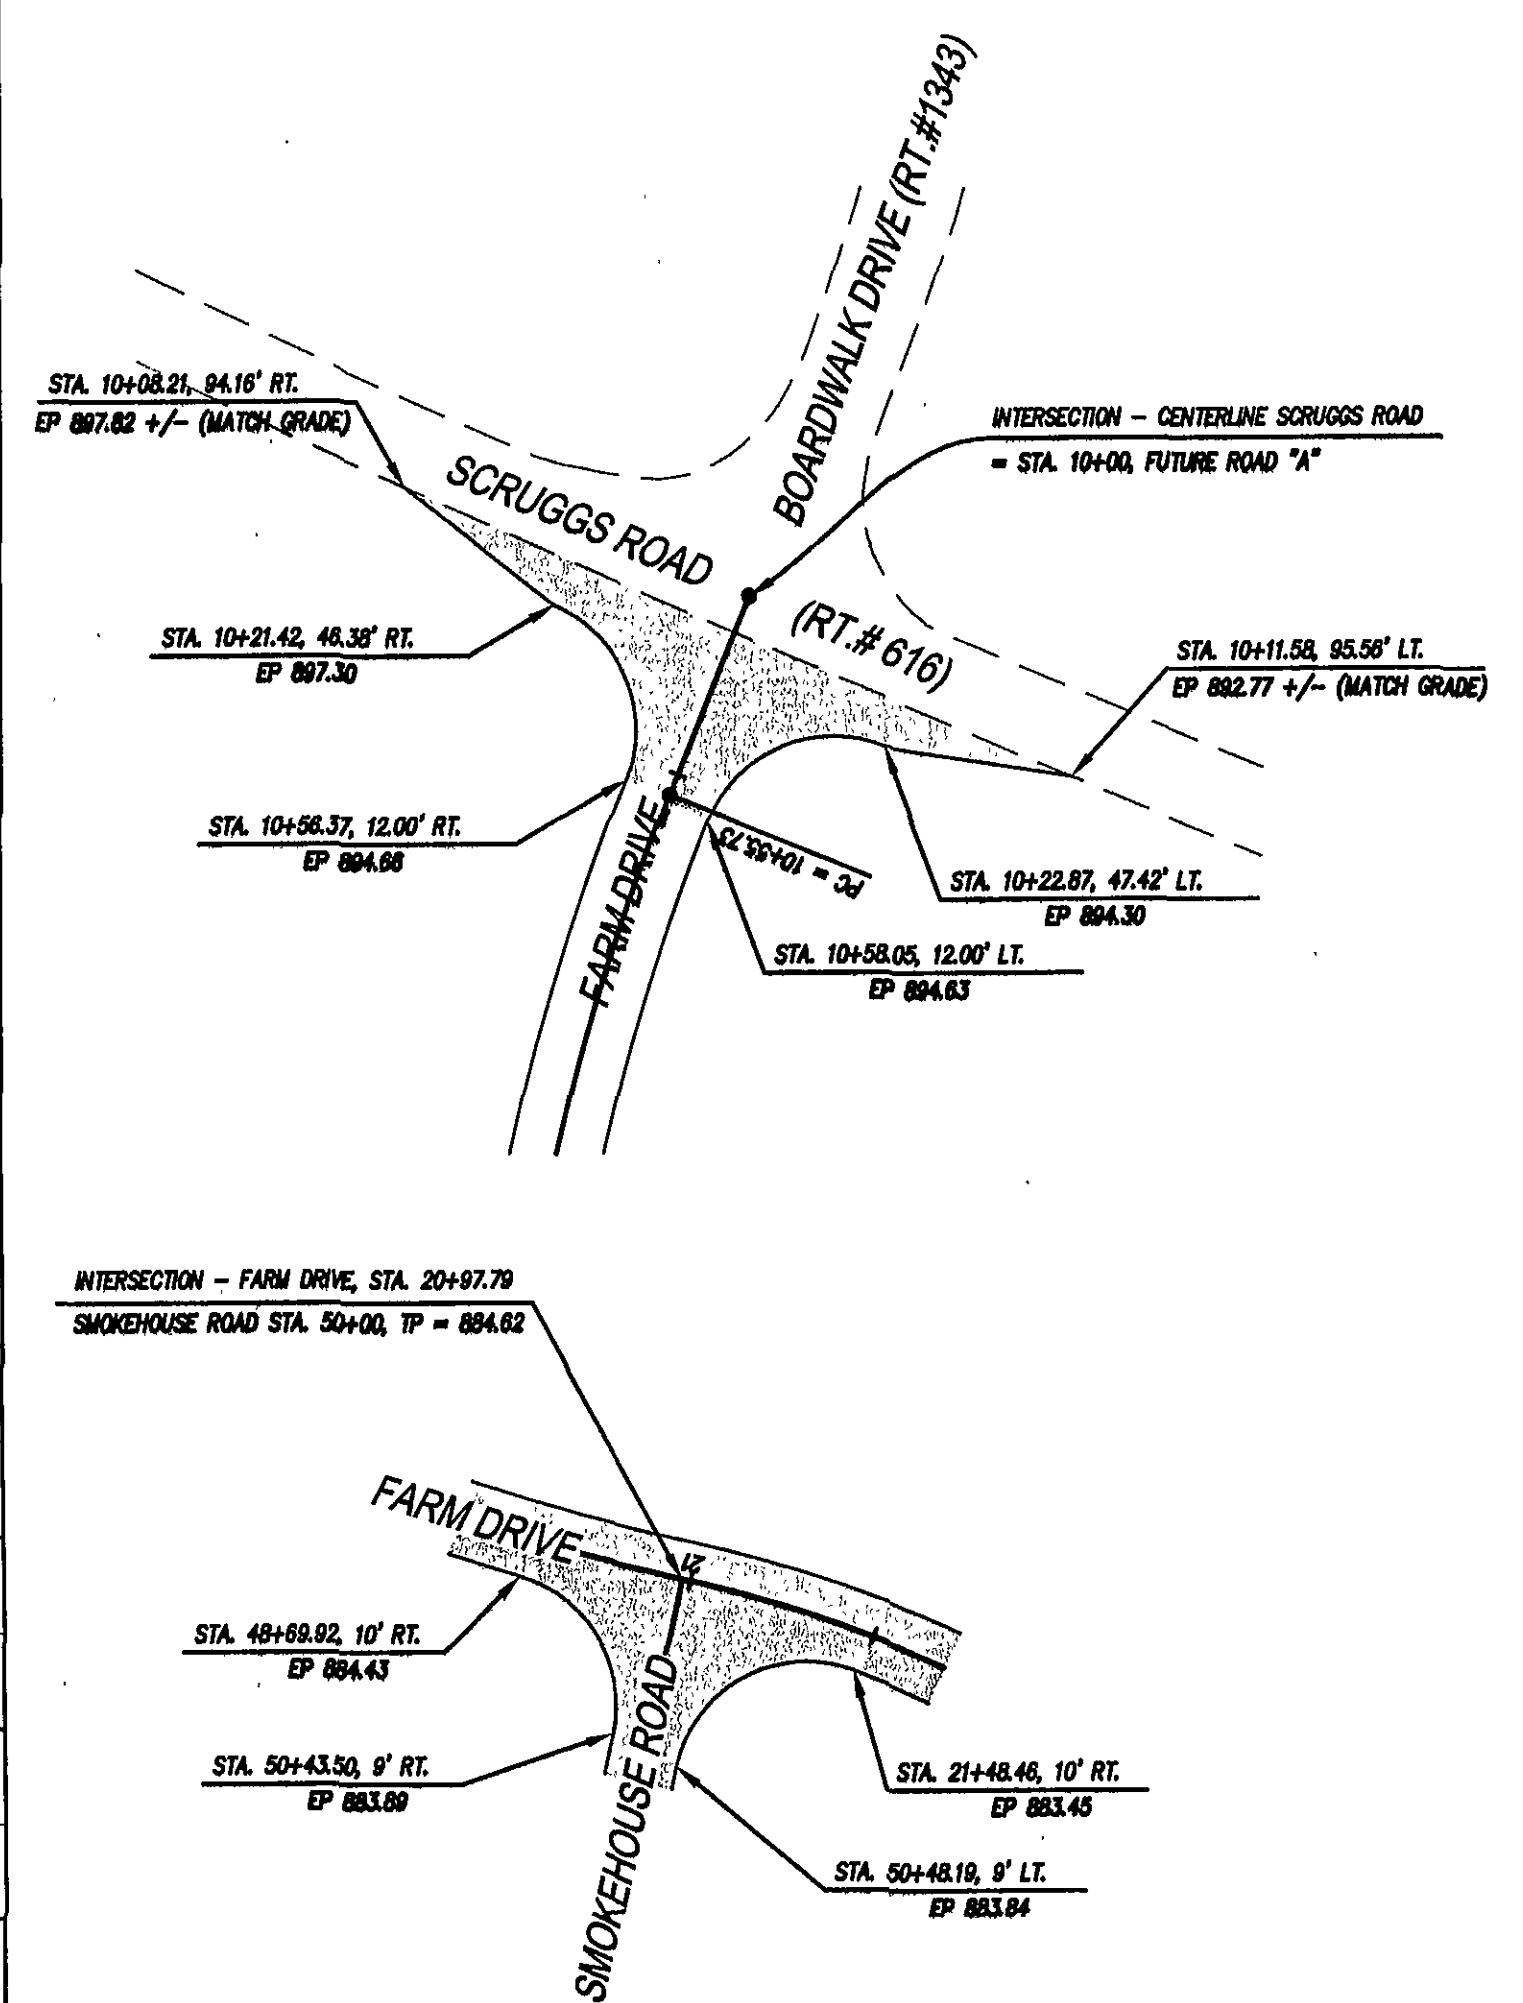


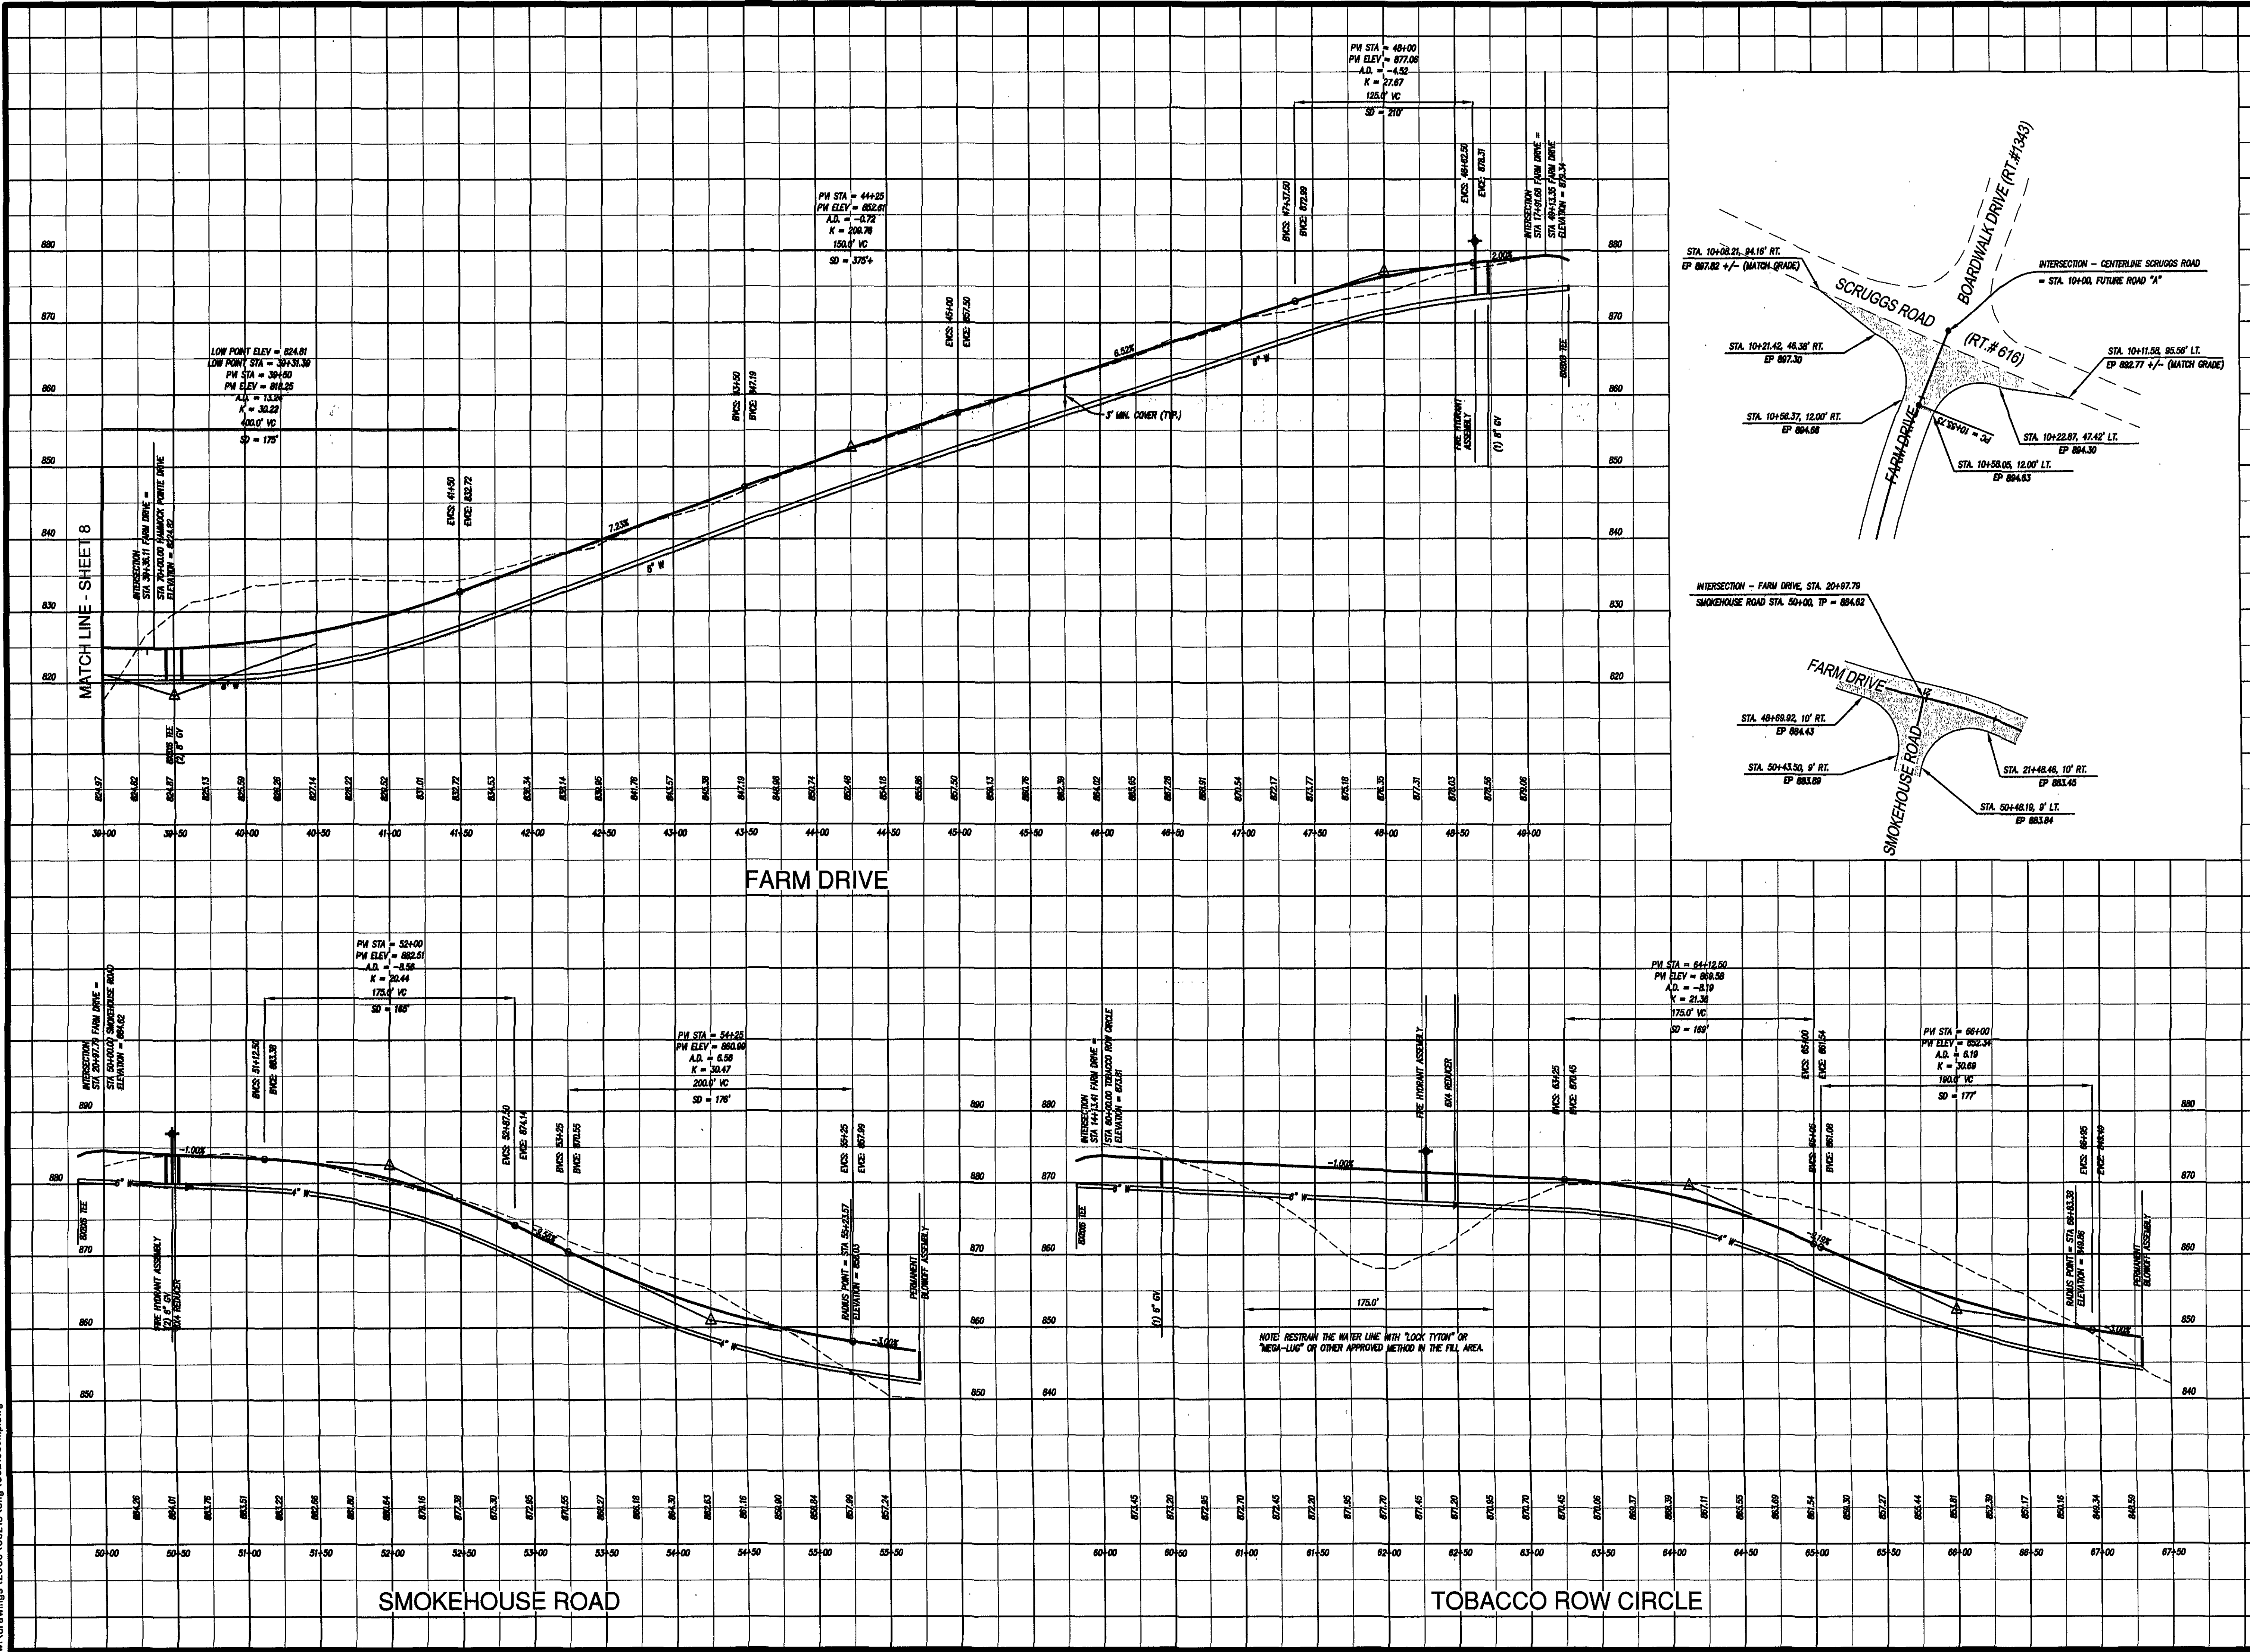

LUMSDEN ASSOCIATES, P.C.
ENGINEERS-SURVEYORS-PLANNERS
ROANOKE, VIRGINIA

1664 BRAMBLETON AVENUE
P.O. BOX 706
ROANOKE, VIRGINIA 24018
PHONE: (540) 774-4411
FAX: (540) 772-9445
E-MAIL: MAIL@LUMSDENPC.COM

COMMONWEALTH OF VIRGINIA
No. 033002
12/07
THOMAS C. DALE
PROFESSIONAL ENGINEER

"THE FARM"
PREPARED FOR
RKL HOLDINGS, LLC
GILLS CREEK MAGISTERIAL DISTRICT
FRANKLIN COUNTY, VIRGINIA

NO.	DATE	DESCRIPTION
1		
2		
3		
4		
5		

DATE: OCTOBER 02, 2007
SCALE: (H) 1"=50' (V) 1"=10'
COMMISSION NO.: 2005-213
SHEET 13 OF 22