
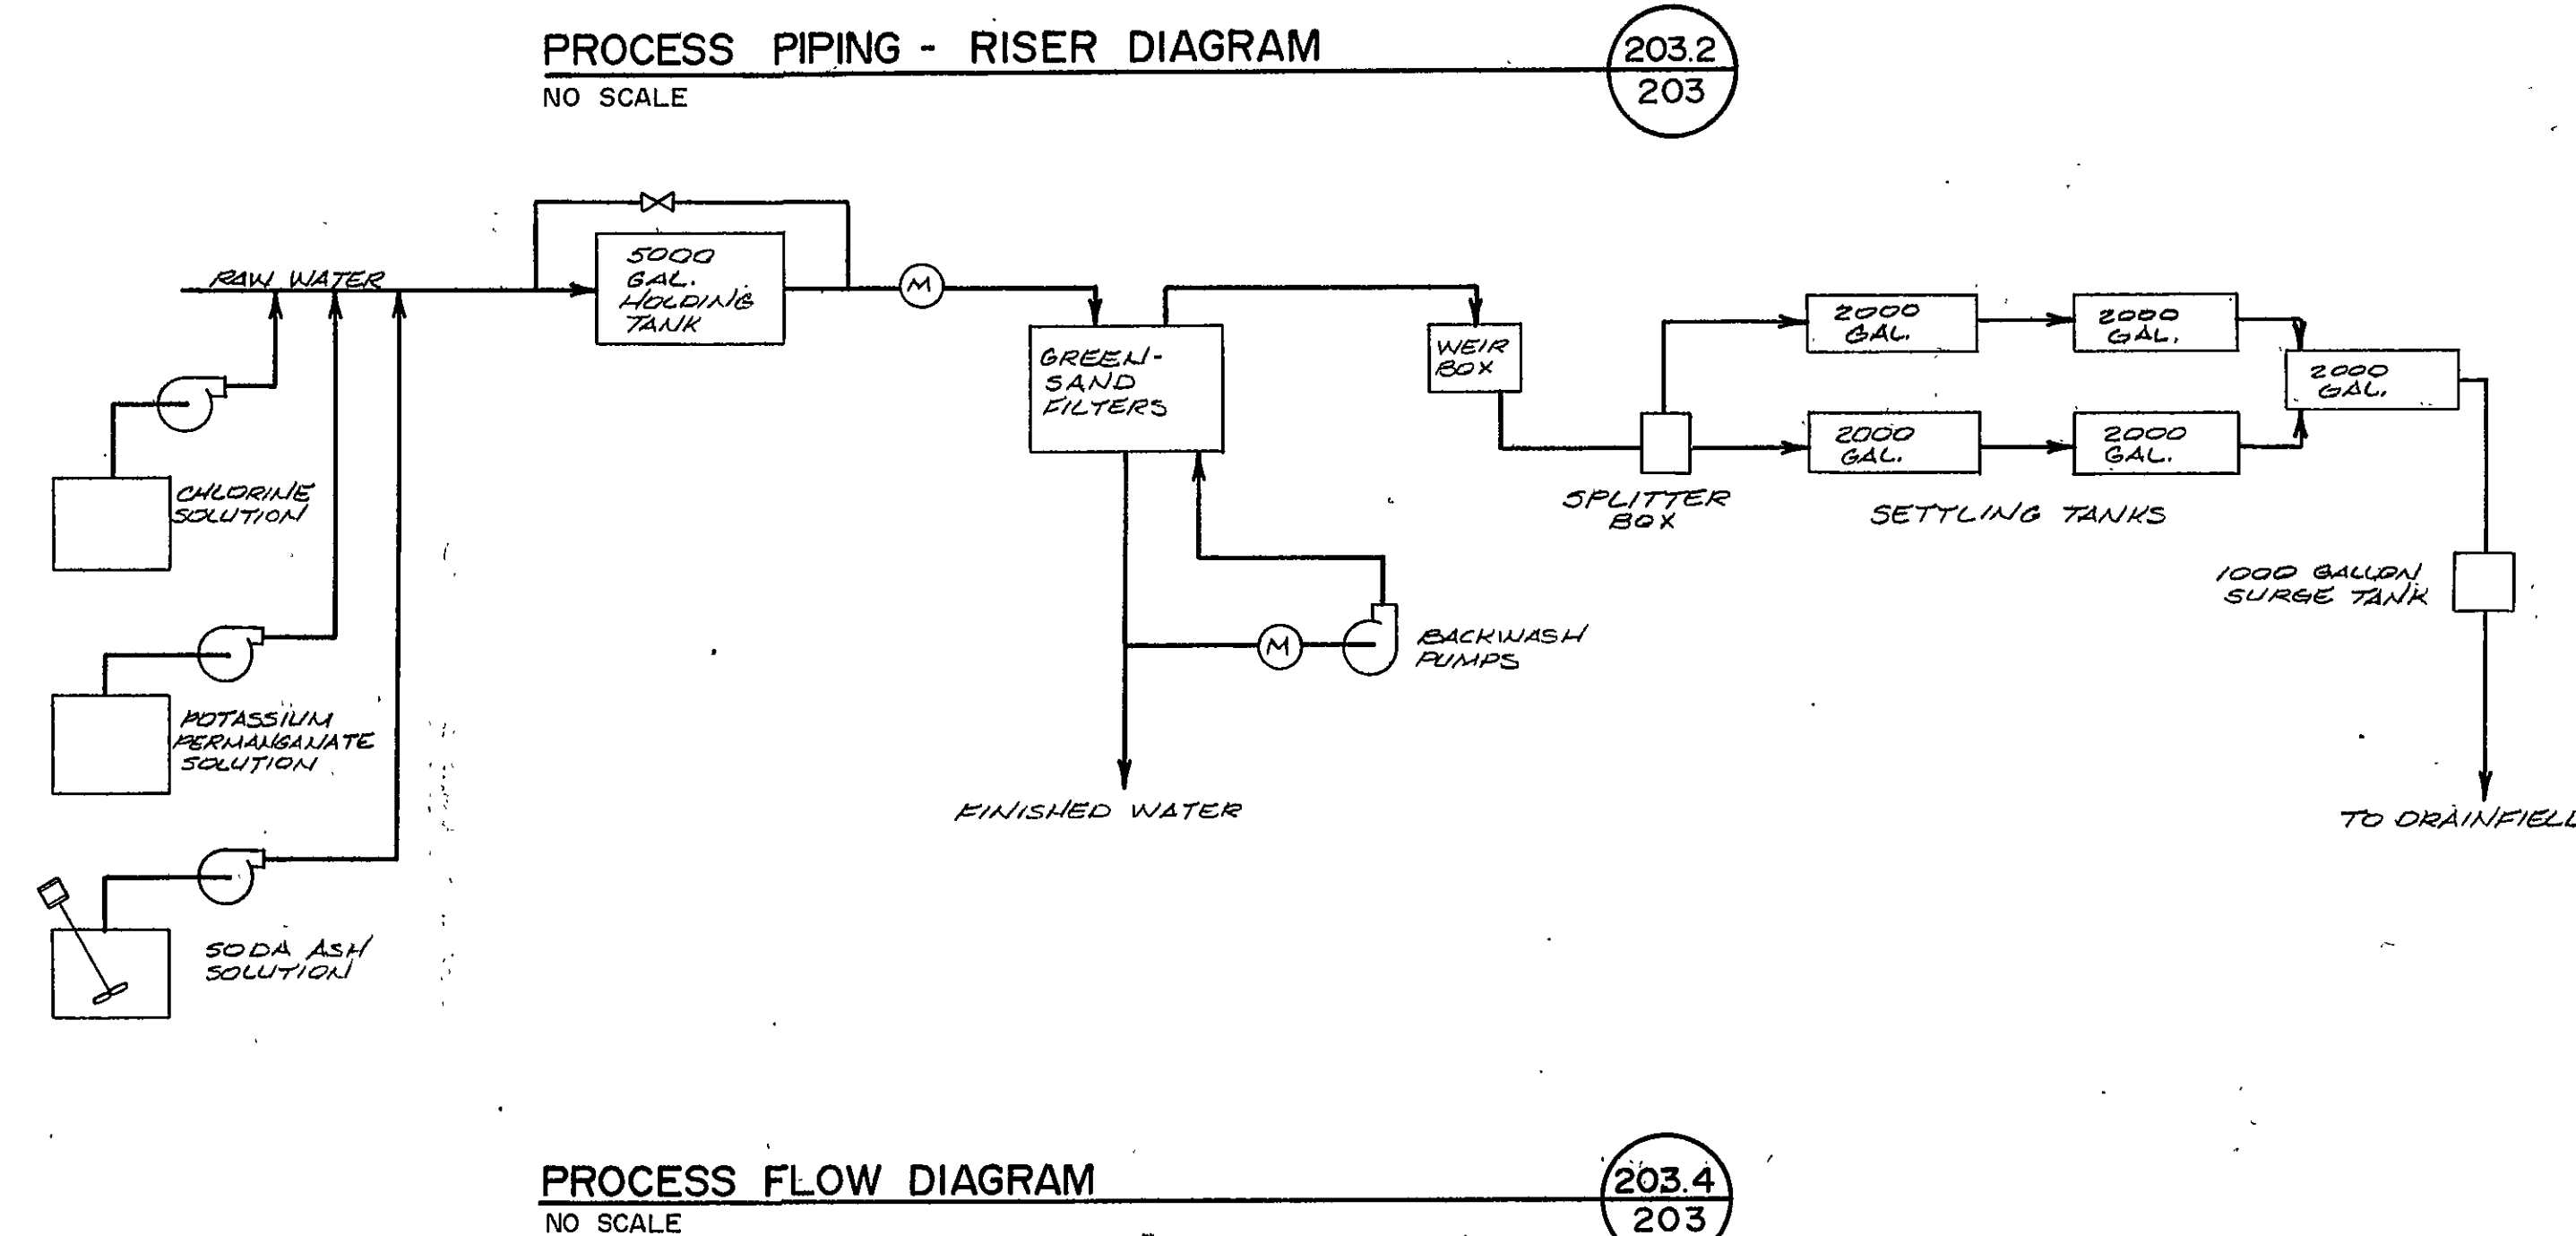
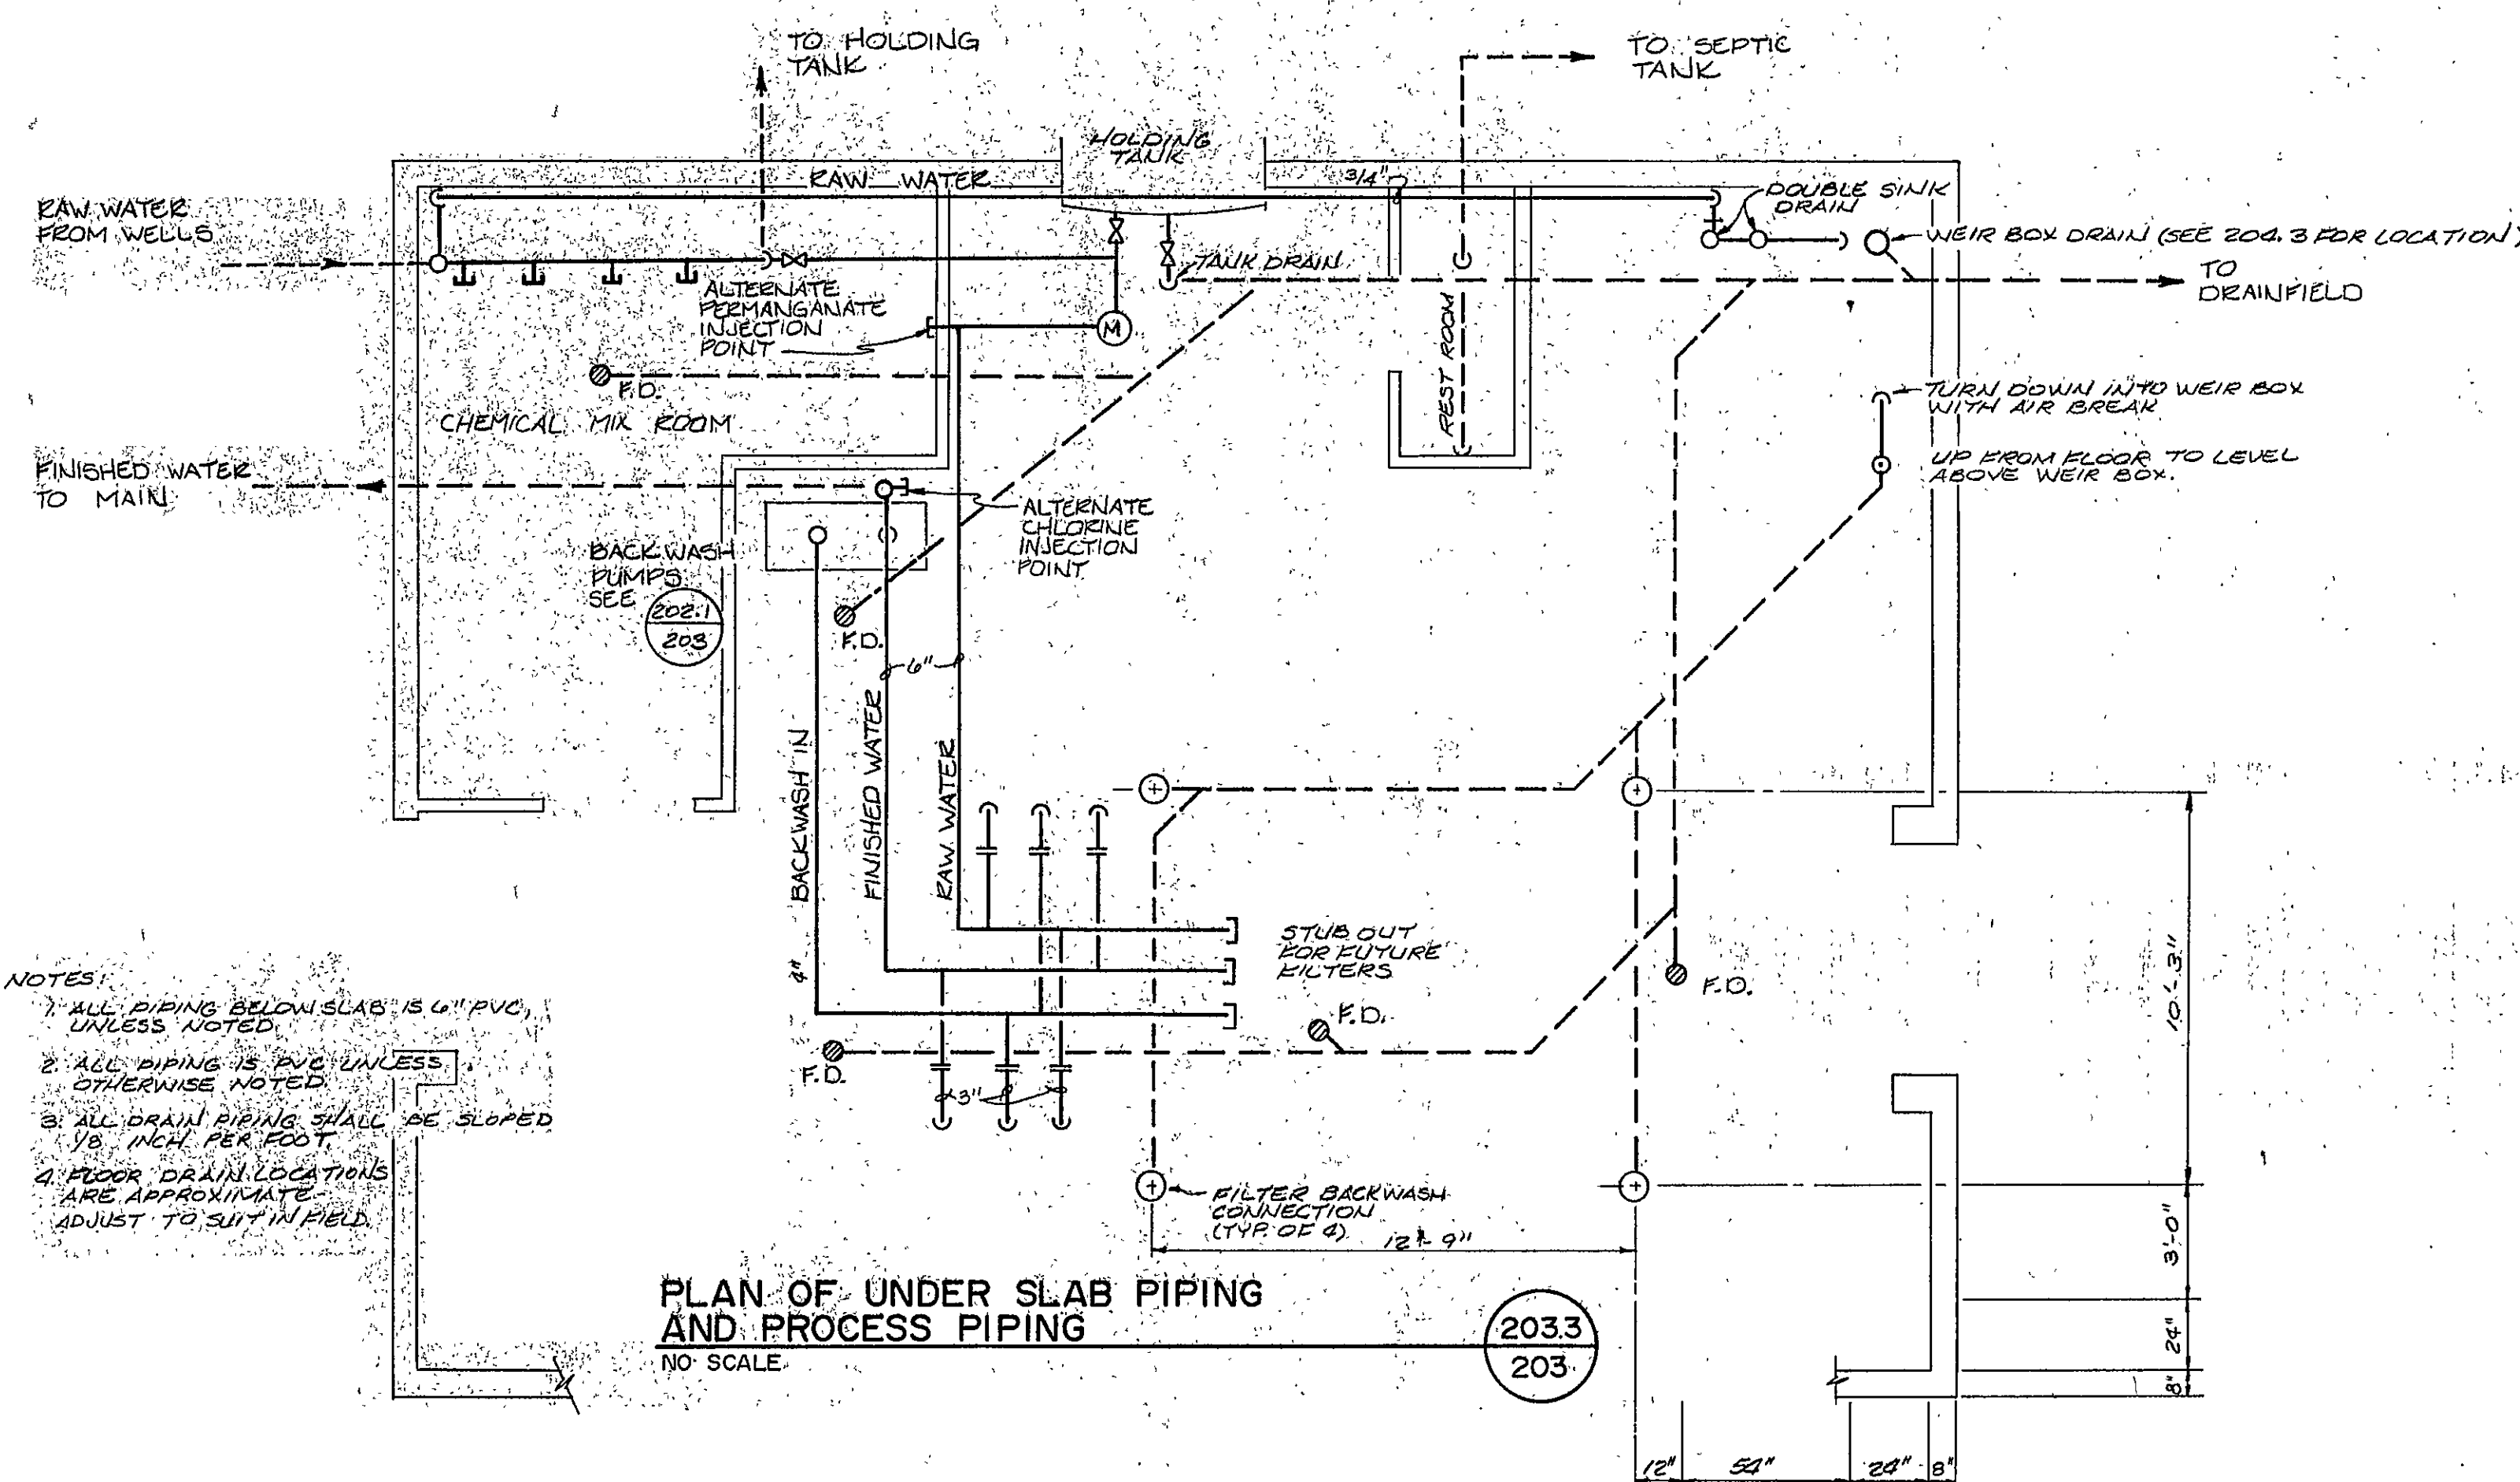
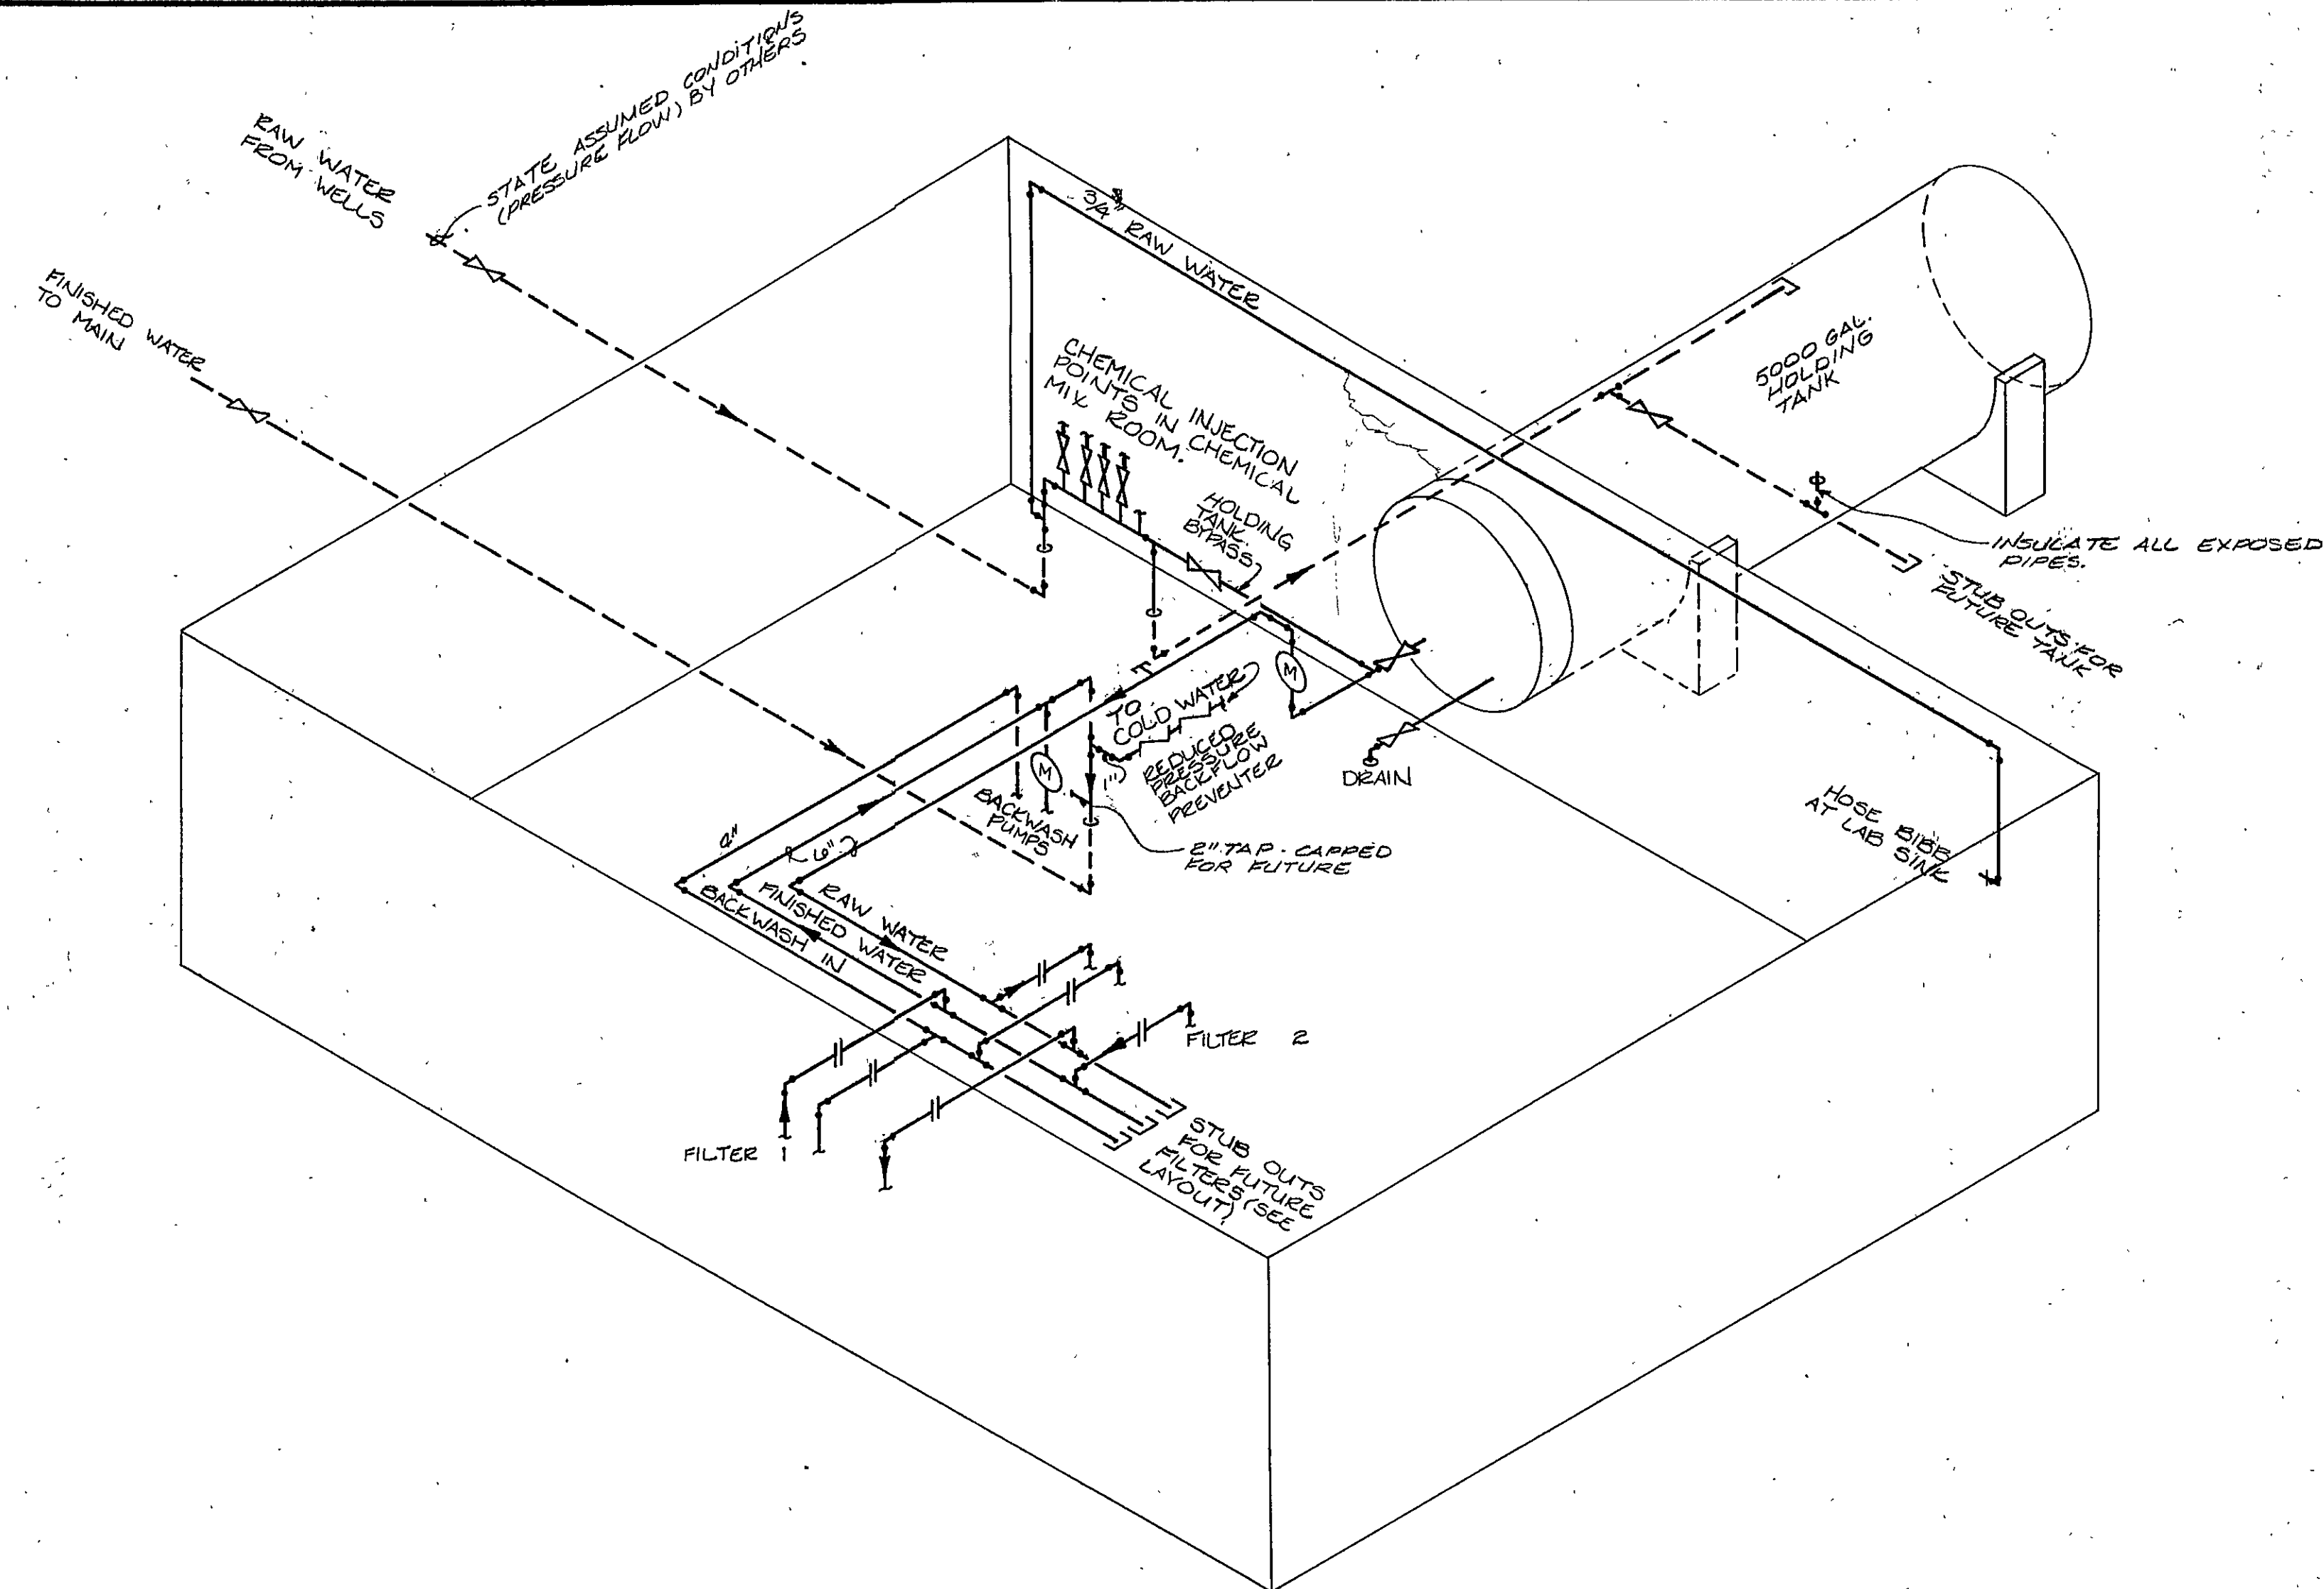


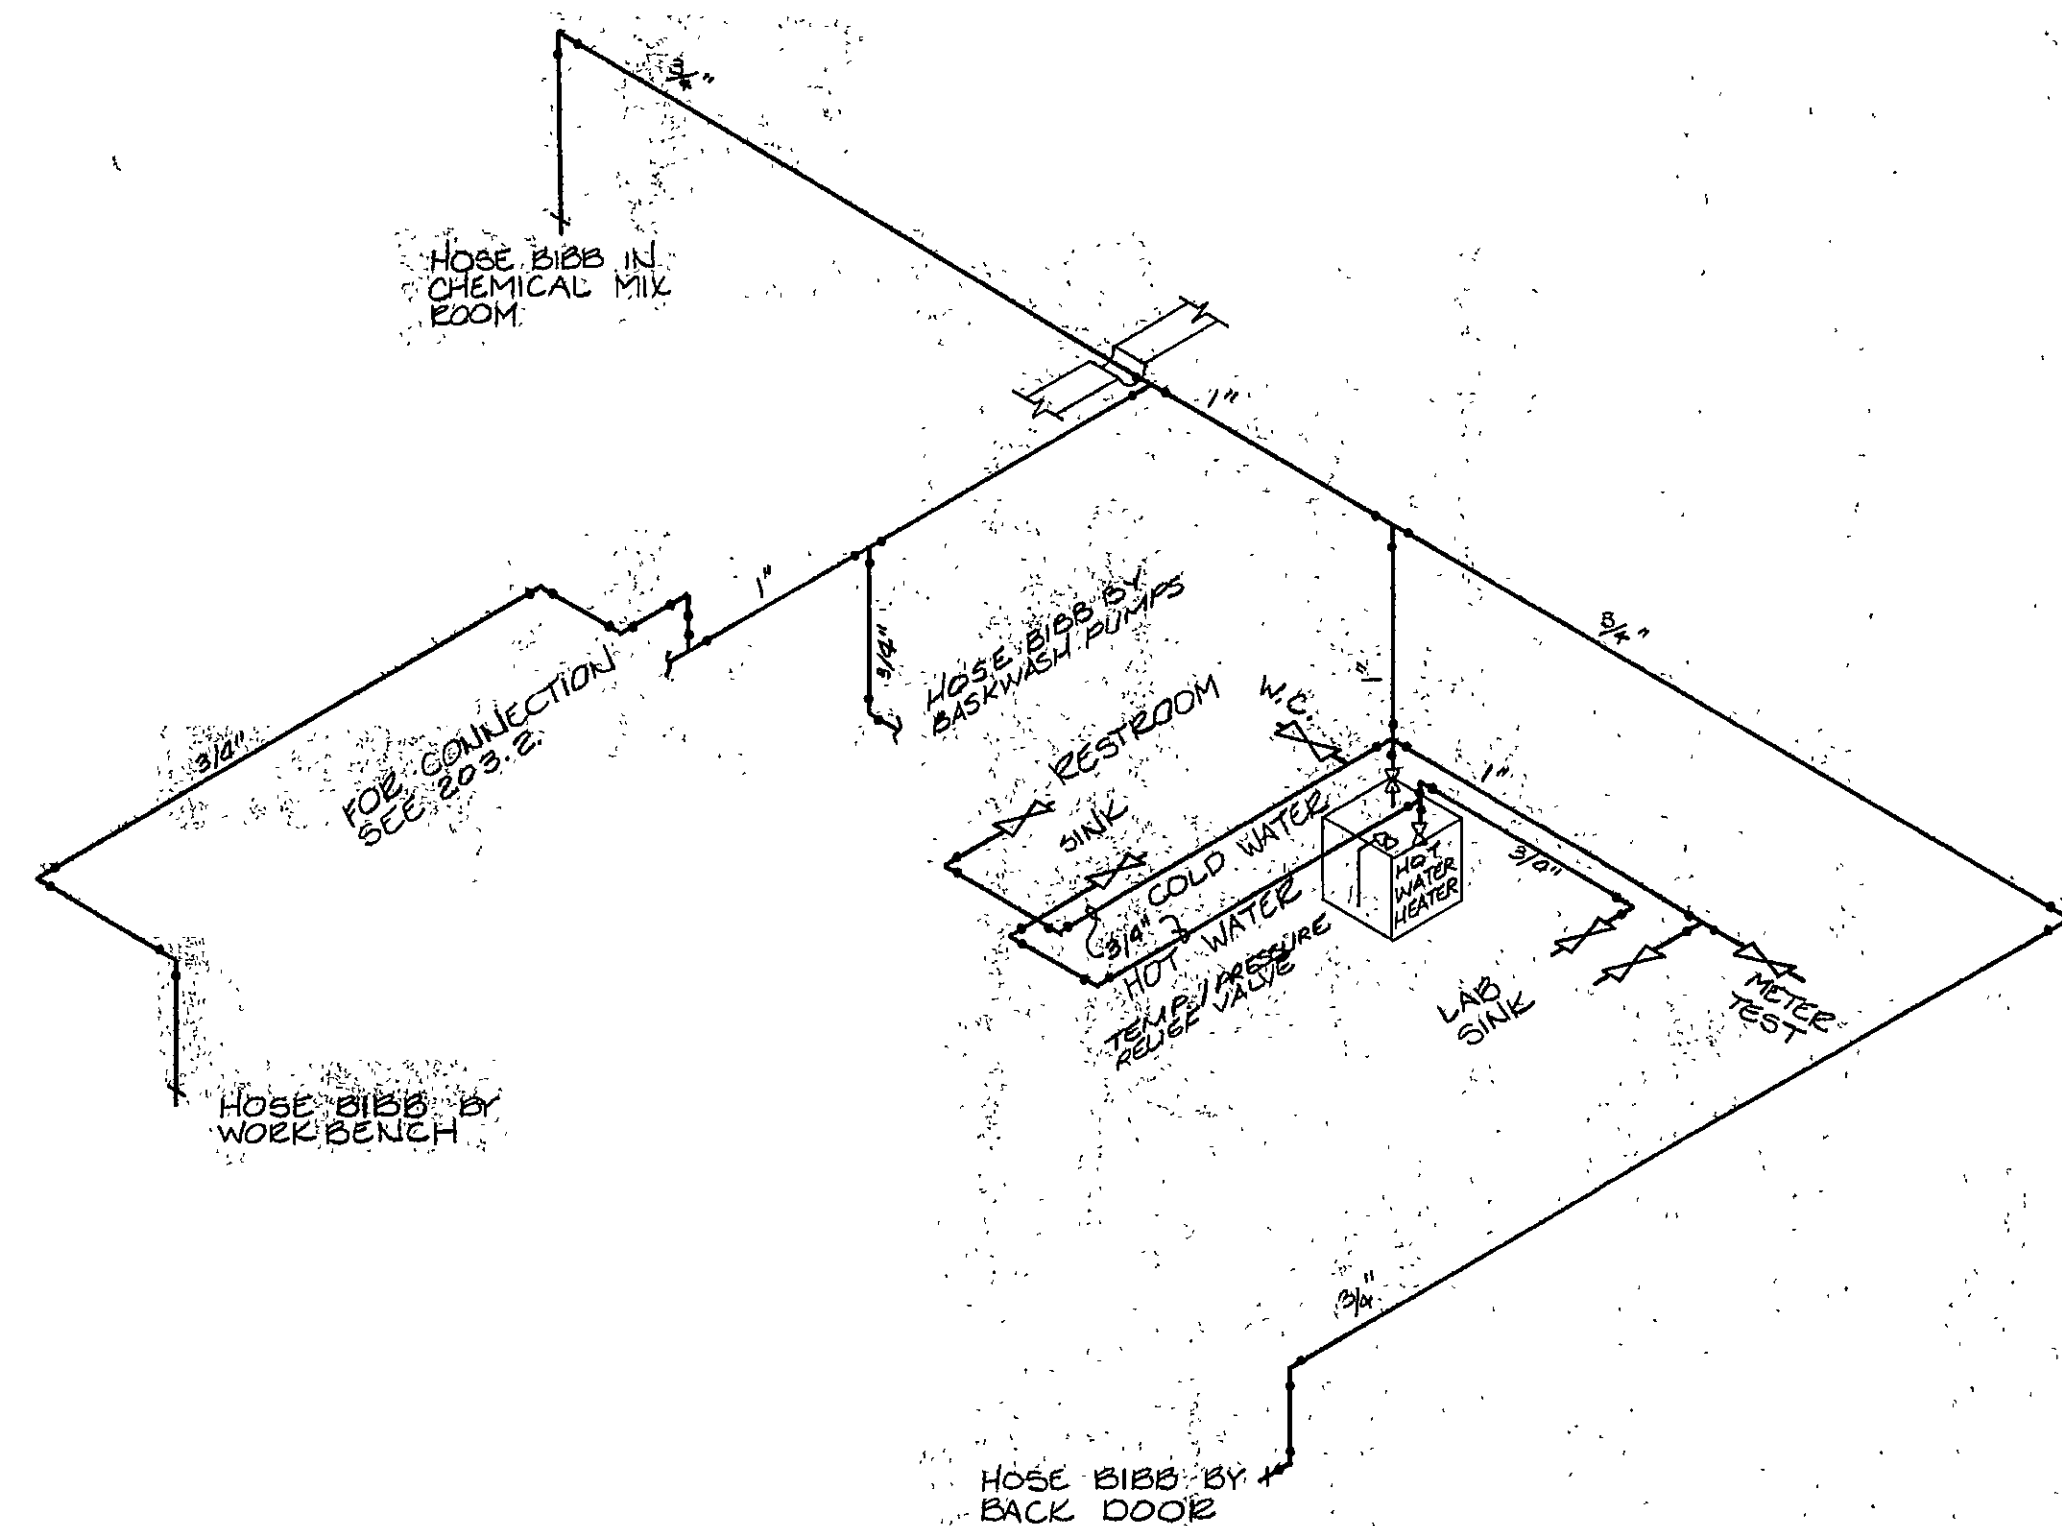

**OLVER INCORPORATED**  
Consulting Engineers • Environmental Laboratories

1116 SOUTH MAIN STREET  
BLACKSBURG, VIRGINIA 24060 (703) 552-5548

Designed WWK

Drawn \_\_\_\_\_ TLP

Checked DLW

Scale AS SHOWN

Job No. 10981

Date APRIL 22, 1988

# THE WATER'S EDGE WATER FILTRATION SYSTEM

## PIPING AND FLOW DIAGRAMS

|      |              |         |     |
|------|--------------|---------|-----|
|      |              |         |     |
| 2    | DESIGN ISSUE | 6/21/88 | WWW |
| 1    | DESIGN ISSUE | 5/26/88 | WWW |
| 0    | DESIGN ISSUE | 4/22/88 | WWW |
| Rev. | Description  | Date    | By  |

Sheet No.

203

File No.