


LANDSCAPE MATERIALS

SYMBOL & KEY	SCIENTIFIC NAME	COMMON NAME	SIZE	CONTAINER	COMMENT	QUANTITY
TREES						
PR	Prunus cerasifera	PURPLE LEAF PLUM	2.5" CAL.	B&B	-	9
LE	X Cupressocyparis leylandi	LEYLAND CYPRESS	6'	B&B	-	11
SHRUBS						
W	Ilex verticillata	WINTERBERRY	32"	#5	-	18
GROUND COVER						
	TO BE SPECIFIED BY LANDSCAPE INSTALLER.					

TAX #51.06-94
PROPERTY OF
ROBERT STEVE & SARAH L. BRANHAM
RESIDENTIAL
(ZONED RPD)

LEYLAND CYPRESS SCREENING
AS REQUIRED BY SUP.

SEE BOATHOUSE PLANS BY TRBY + PAP
RICHMOND, VA. DATED 8/20/07. (TYP.)


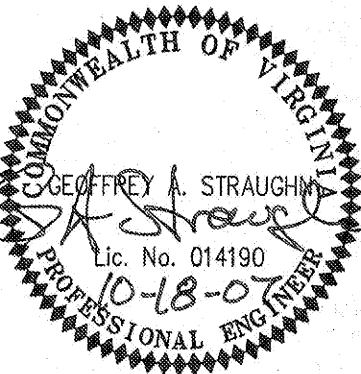


SITE GRADING AND LANDSCAPE PLAN

GRANDE VILLAS AT THE WATER'S EDGE PREPARED FOR RKL HOLDINGS, LLC UNION HALL MAGISTERIAL DISTRICT FRANKLIN COUNTY, VIRGINIA

NO.	DATE	DESCRIPTION
1	10/18/2007	REV. LOT 8 SEPTIC & PUMP TANK LOC.
2		
3		
4		
5		

DATE: OCTOBER 17, 2007
SCALE: 1"=30'
COMMISSION NO. 07-037
SHEET 6 OF 11

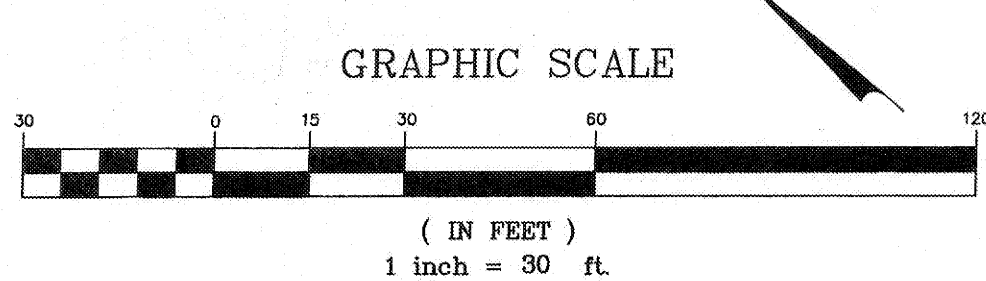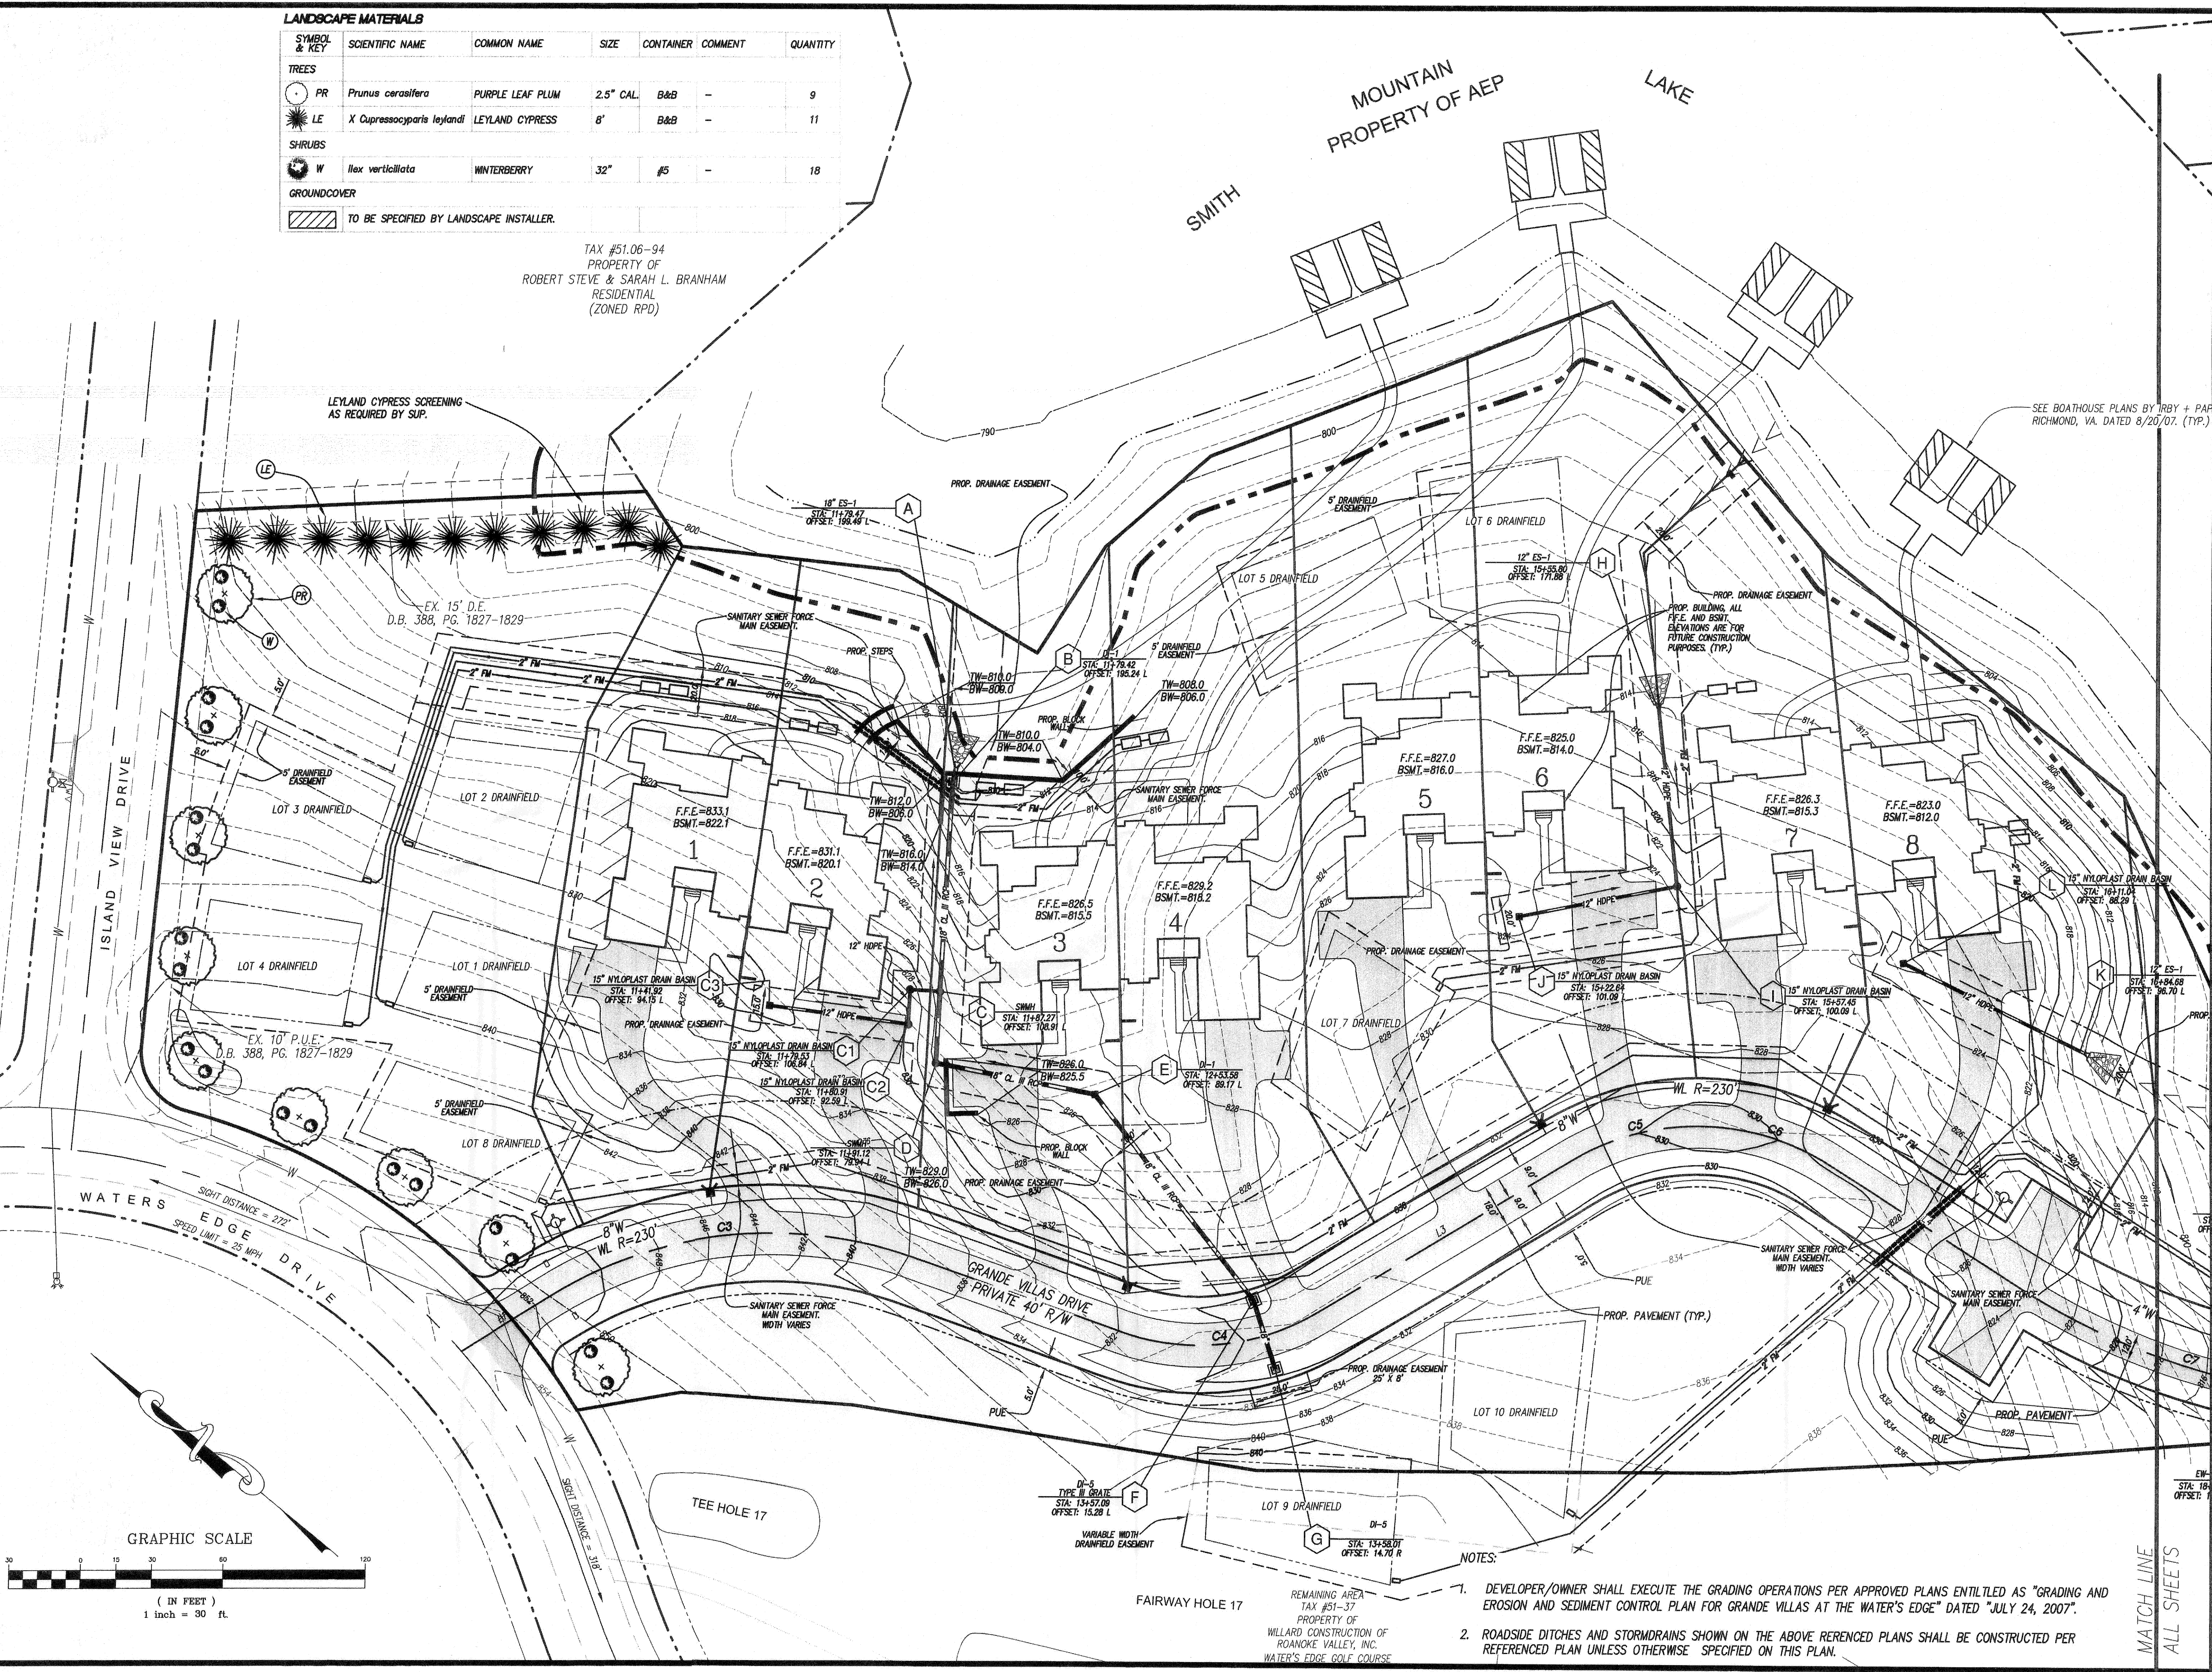

NOTES:

- DEVELOPER/OWNER SHALL EXECUTE THE GRADING OPERATIONS PER APPROVED PLANS ENTITLED AS "GRADING AND EROSION AND SEDIMENT CONTROL PLAN FOR GRANDE VILLAS AT THE WATER'S EDGE" DATED "JULY 24, 2007".
- ROADSIDE DITCHES AND STORMDRAINS SHOWN ON THE ABOVE REFERENCED PLANS SHALL BE CONSTRUCTED PER REFERENCED PLAN UNLESS OTHERWISE SPECIFIED ON THIS PLAN.

MATCH LINE
ALL SHEETS

REMAINING AREA
TAX #51-37
PROPERTY OF
WILLARD CONSTRUCTION OF
ROANOKE VALLEY, INC.
WATER'S EDGE GOLF COURSE

FAIRWAY HOLE 17

TEE HOLE 17

07037comp01-06-gr01.plt
w:\drawings\2007\07037_eng_07037comp01.dwg