



07037comp01-08-pp01.plt

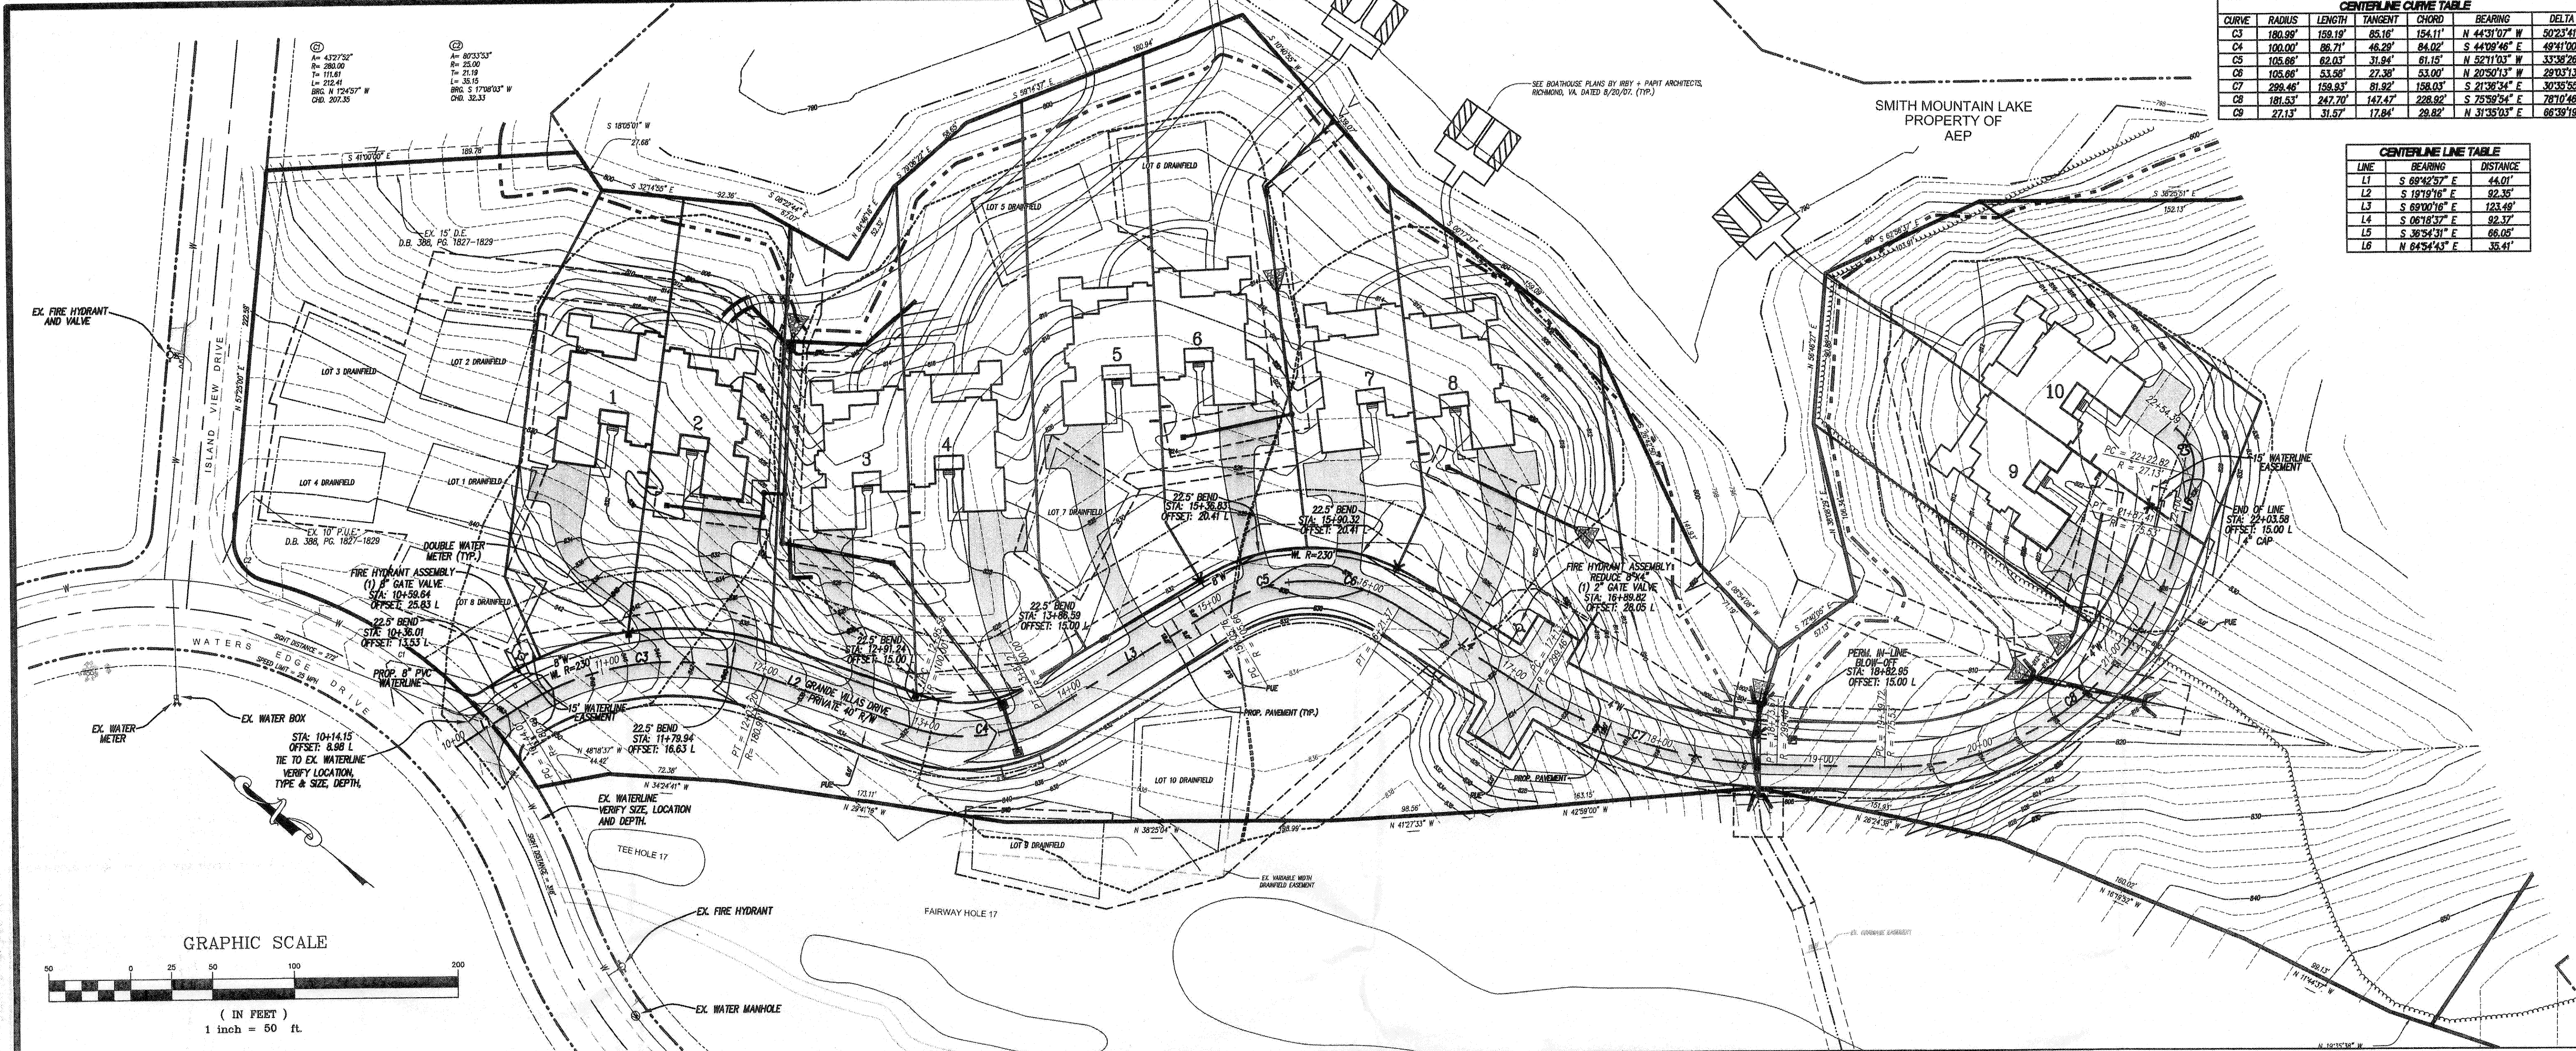

CENTERLINE CURVE TABLE						
CURVE	RADIUS	LENGTH	TANGENT	CHORD	BEARING	DELTA
C3	180.89'	158.19'	85.16'	154.11'	N 44°31'07" W	50°23'41"
C4	100.00'	86.71'	46.28'	84.02'	N 44°09'46" E	49°31'00"
C5	105.66'	62.03'	31.94'	61.15'	N 52°11'03" W	33°38'26"
C6	105.66'	53.56'	27.36'	53.00'	N 20°50'13" W	29°03'13"
C7	299.46'	158.85'	81.92'	158.03'	S 21°38'34" E	30°35'58"
C8	181.53'	247.70'	147.47'	228.82'	S 75°38'54" E	78°10'46"
C9	27.13'	31.57'	17.84'	28.82'	N 31°38'03" E	69°39'19"

CENTERLINE LINE TABLE		
LINE	BEARING	DISTANCE
L1	S 68°42'57" E	44.01'
L2	S 19°19'16" E	92.35'
L3	S 68°02'16" E	123.49'
L4	S 06°18'37" E	92.37'
L5	S 38°54'31" E	68.05'
L6	N 64°54'43" E	35.41'

GRANDE VILLAS DRIVE

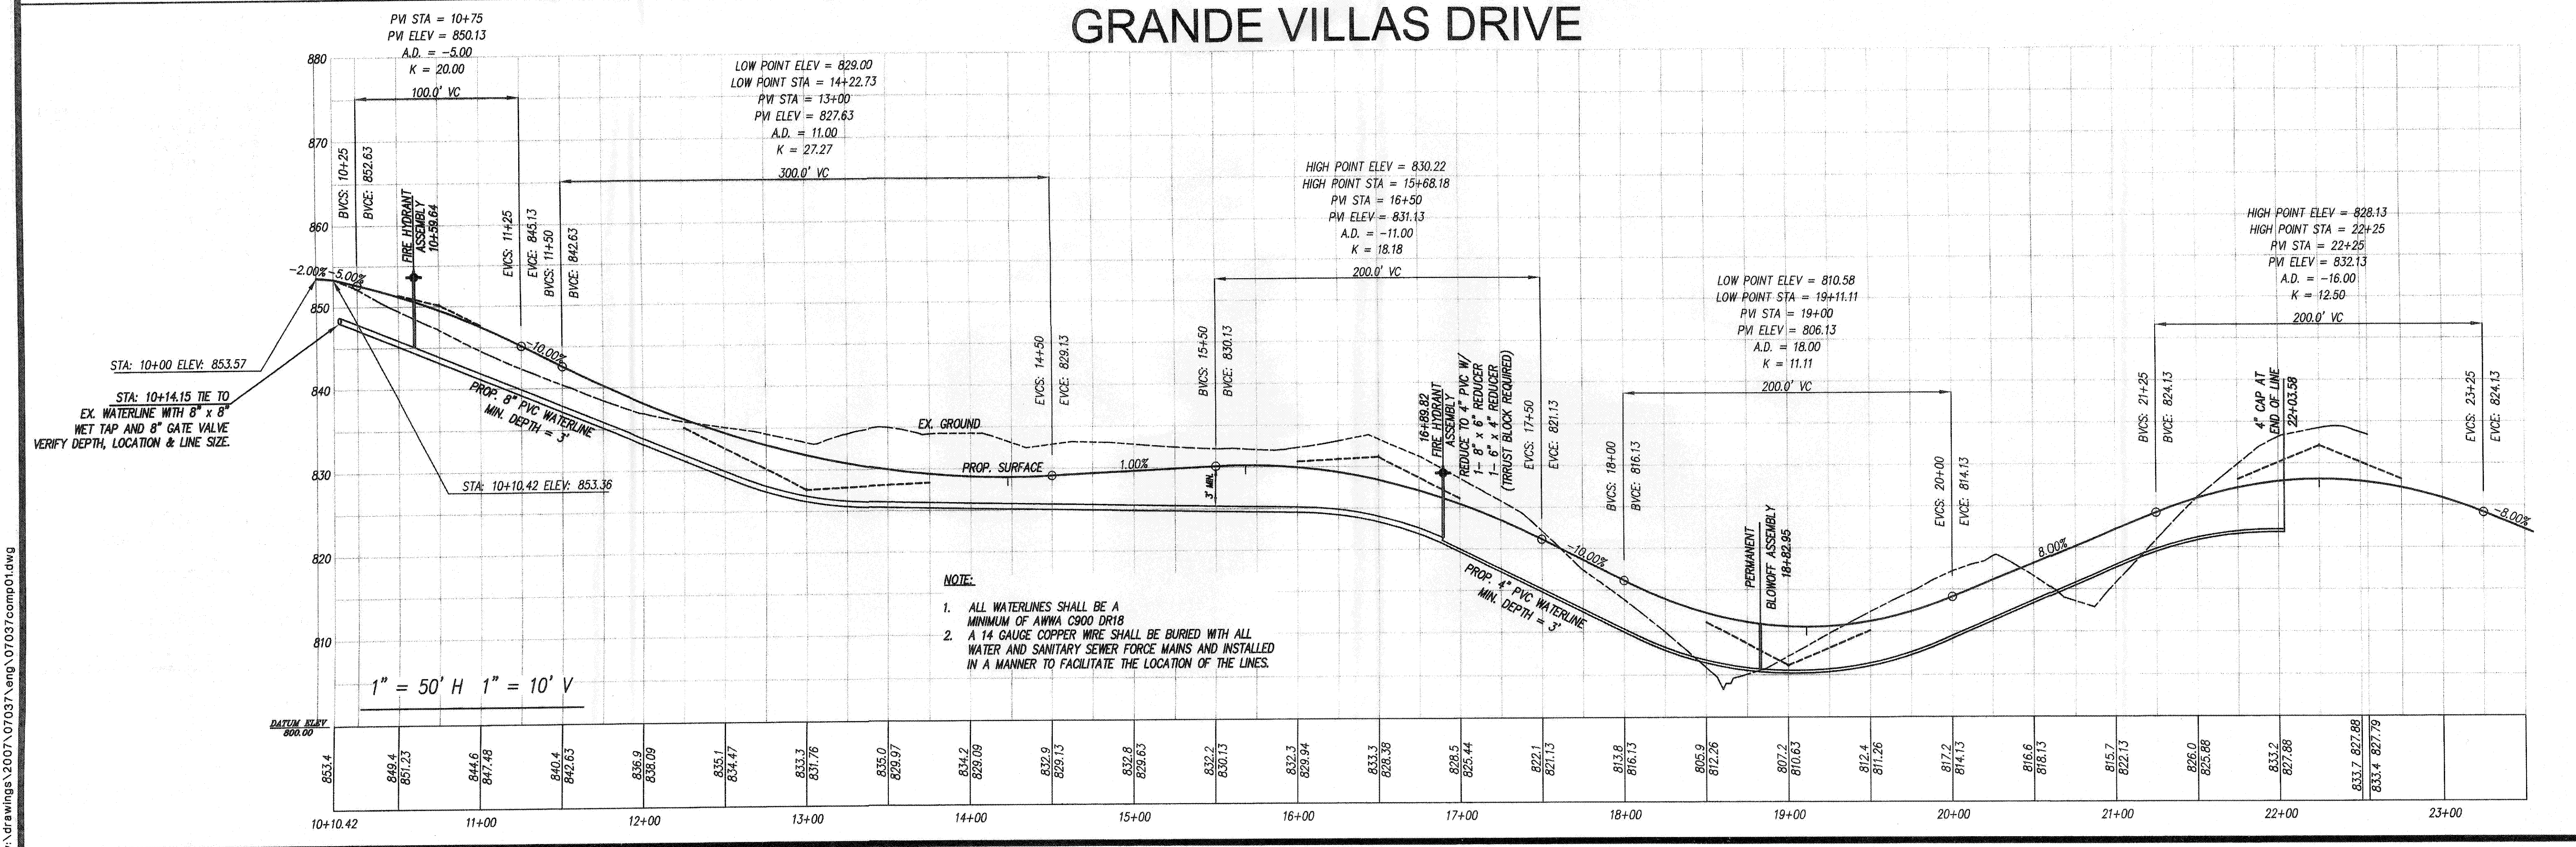

LUMSDEN ASSOCIATES, P.C.
ENGINEERS-SURVEYORS-PLANNERS
ROANOKE, VIRGINIA

LA

COMMONWEALTH OF VIRGINIA
OFFICE OF THE STATE ENGINEER
L. C. STRAUGHN, JR.
Lic. No. 014190
0-17-07
PROFESSIONAL ENGINEER

**GRANDE VILLAS DRIVE
AND WATERLINE
PLAN & PROFILE**

**GRANDE VILLAS
AT THE WATER'S EDGE**
PREPARED FOR
THE WILLARD COMPANIES
MAGISTERIAL DISTRICT
FRANKLIN COUNTY, VIRGINIA

NO.	DATE	REVISIONS	DESCRIPTION
1			
2			
3			
4			
5			

DATE: **OCTOBER 17, 2007**
SCALE: **1"=50'**
COMMISSION NO.: **07-037**
SHEET **8** OF **11**

w:\drawings\2007\07037\eng\07037comp01.dwg