


07037comp01-09-pp02.plt

w:\drawings\2007\07037\eng\07037comp01.dwg

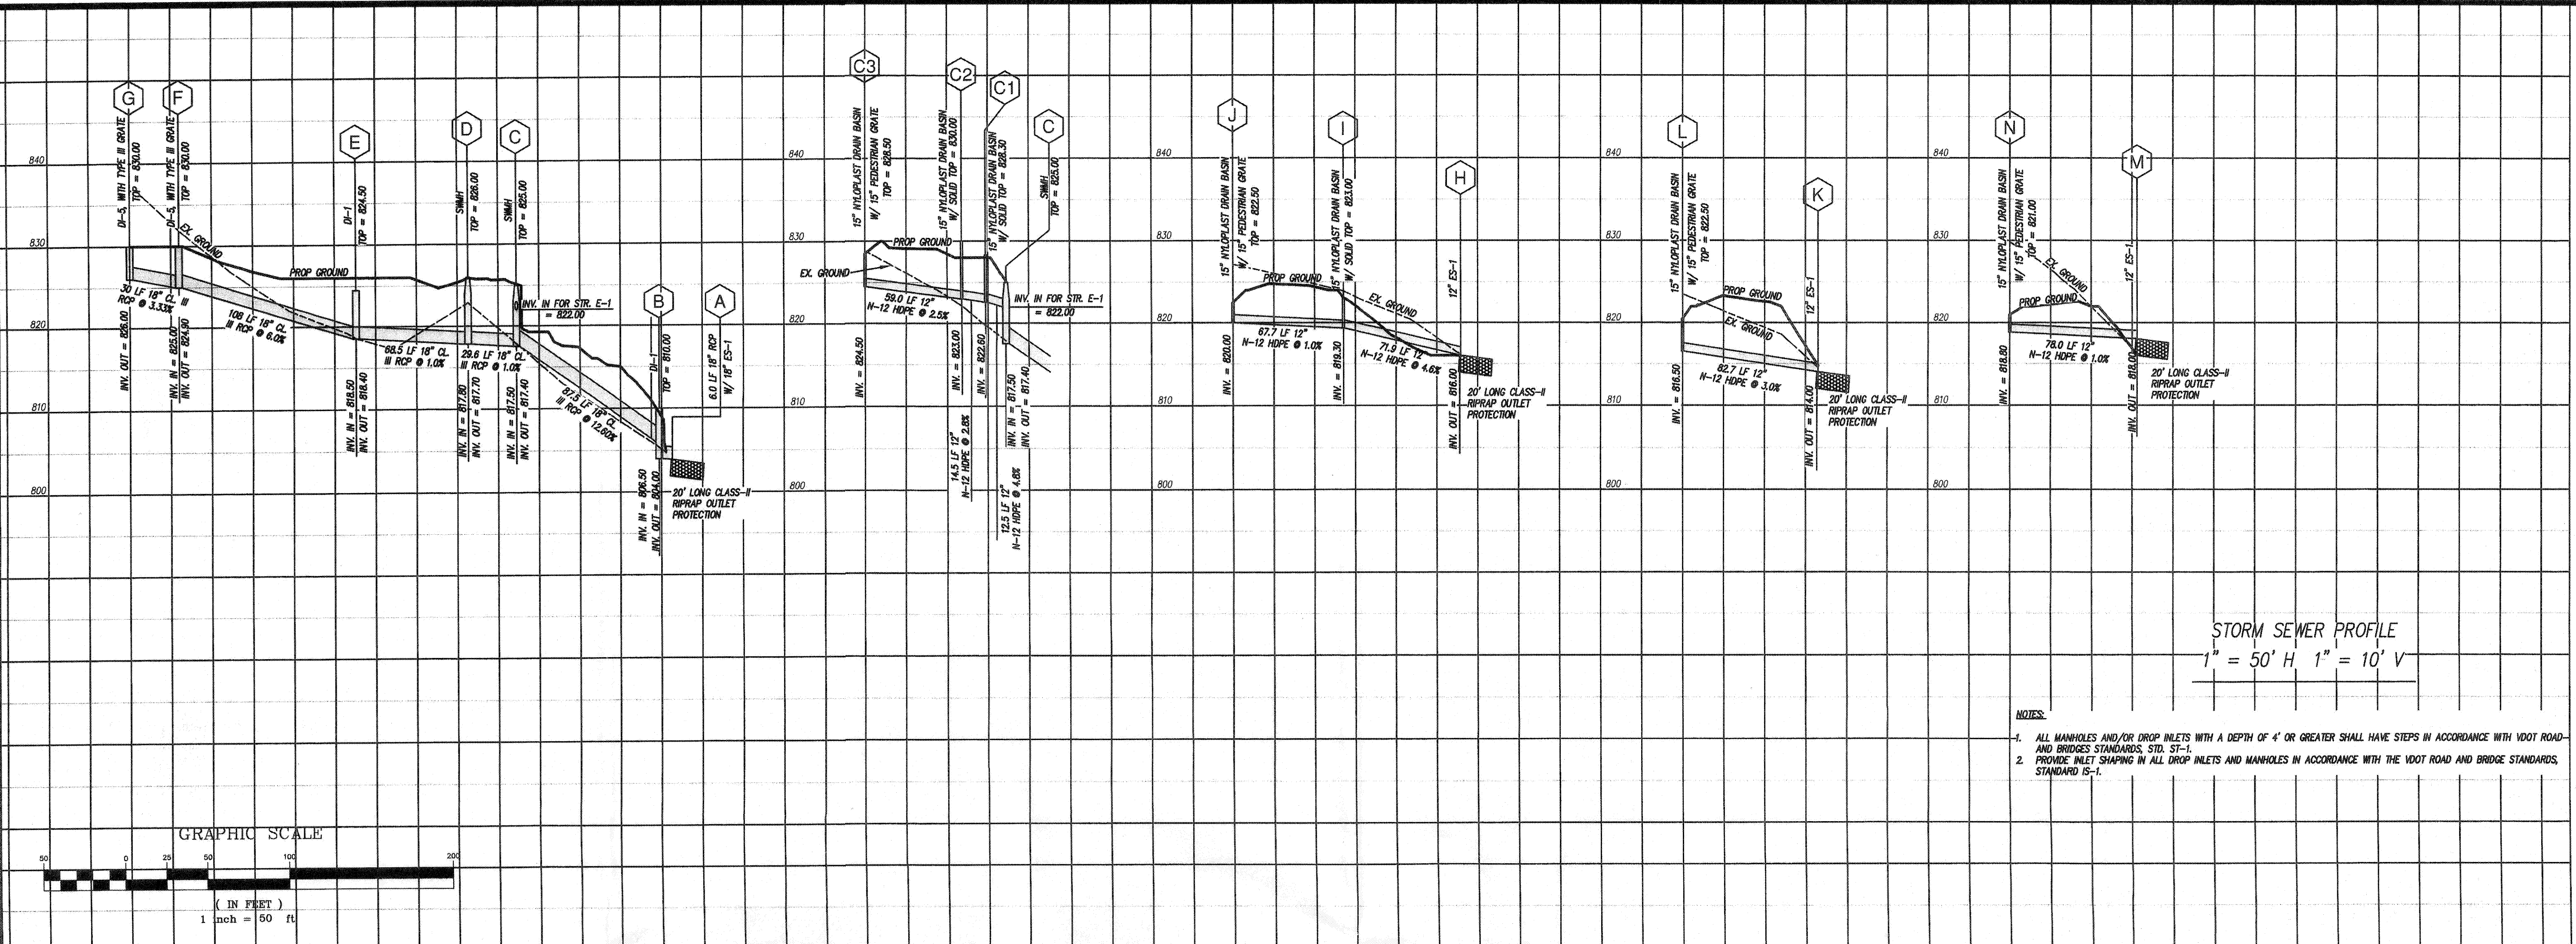

LANDSCAPE ARCHITECT
KEVIN T. BARNES
Cert No. 000767
COMMONWEALTH OF VIRGINIA

**STORM SEWER
PROFILE**

**GRANDE VILLAS
AT THE WATER'S EDGE**
PREPARED FOR
THE WILLARD COMPANIES
MAGISTERIAL DISTRICT
FRANKLIN COUNTY, VIRGINIA

REVISIONS	
NO.	DESCRIPTION
1	
2	
3	
4	
5	

DATE: OCTOBER 17, 2007
SCALE: AS SHOWN
COMMISSION NO: 07-037
SHEET 9 OF 11

LUMSDEN ASSOCIATES, P.C.
ENGINEERS-SURVEYORS-PLANNERS
ROANOKE, VIRGINIA

4664 BRAMBLETON AVENUE
P.O. BOX 20669
ROANOKE, VIRGINIA 24018

PHONE: (540) 774-4411
FAX: (540) 772-9445
E-MAIL: MAIL@LUMSDENPC.COM