

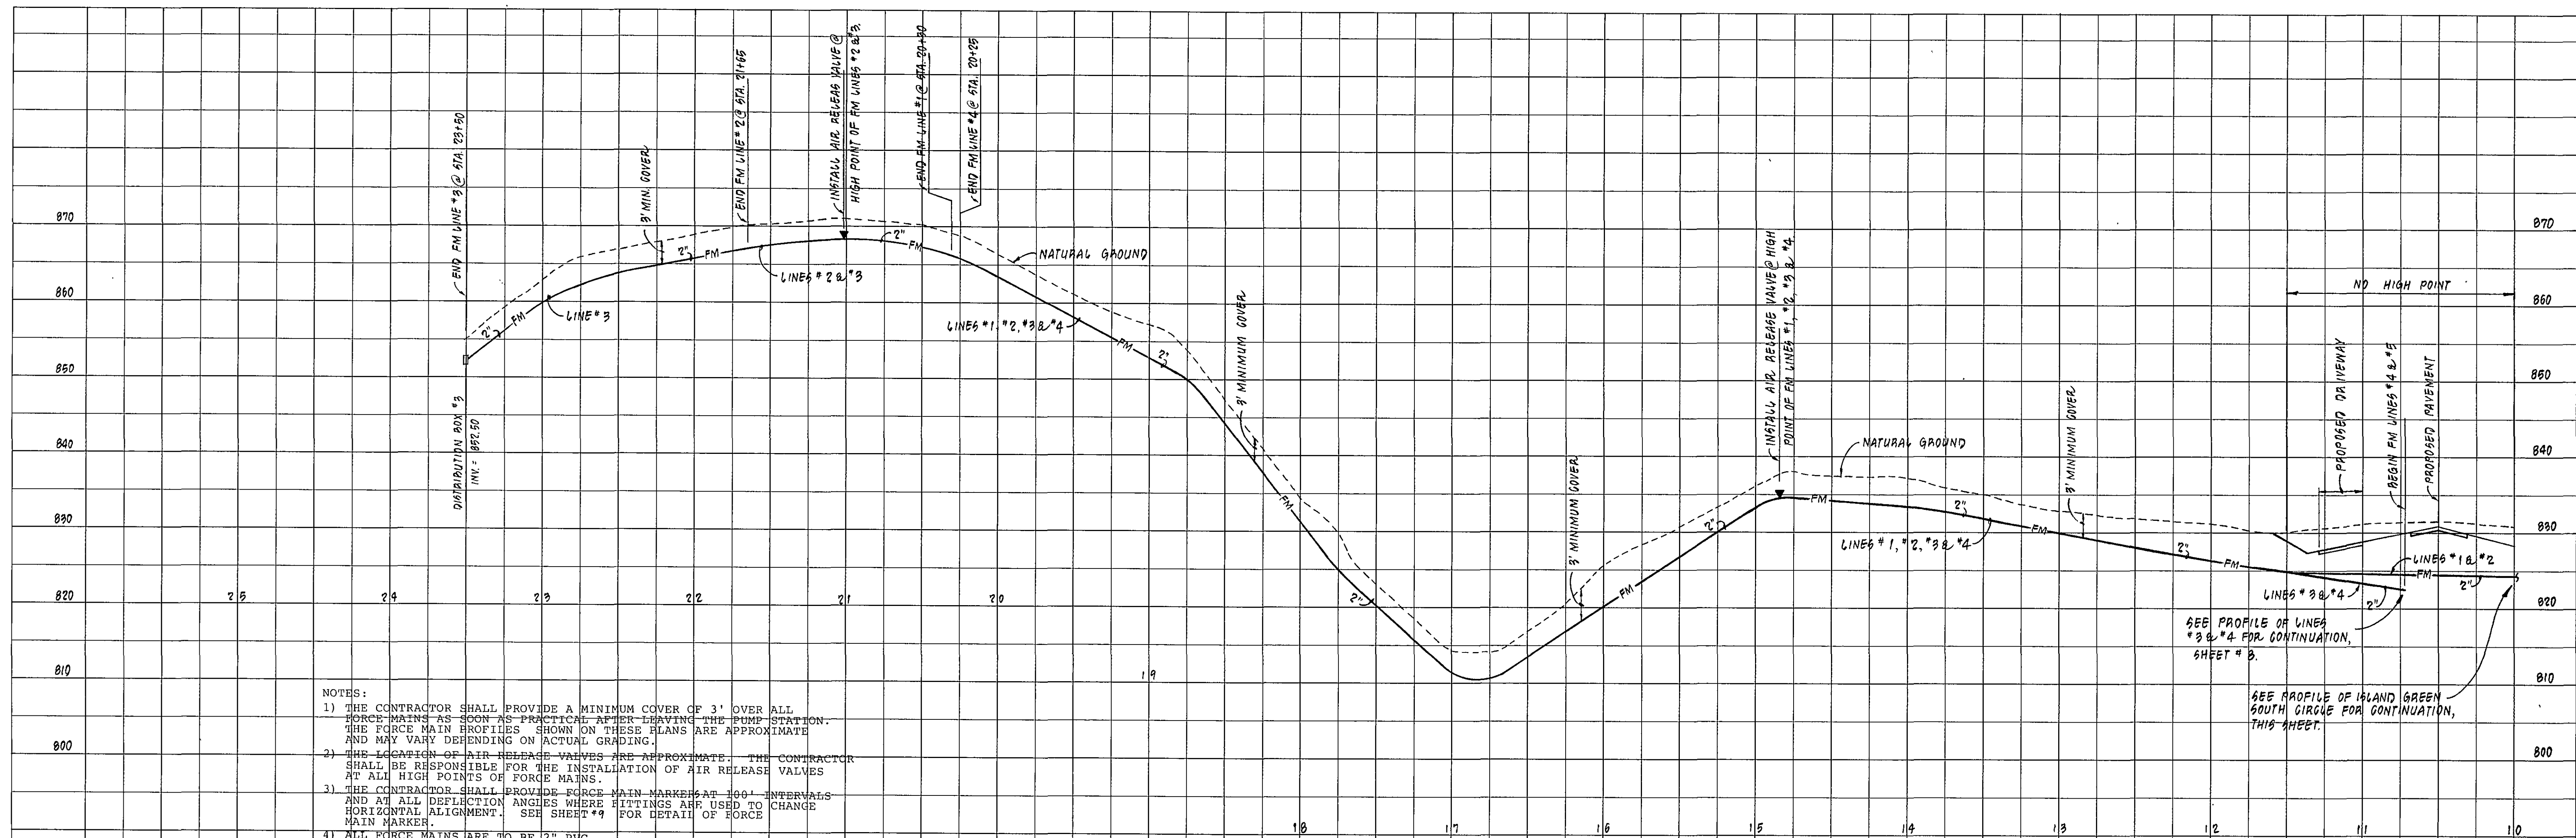


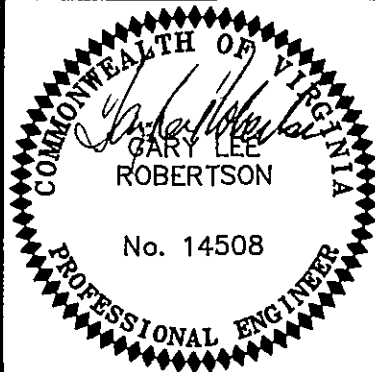

FORCE MAIN LINES #1, #2, #3 & #4

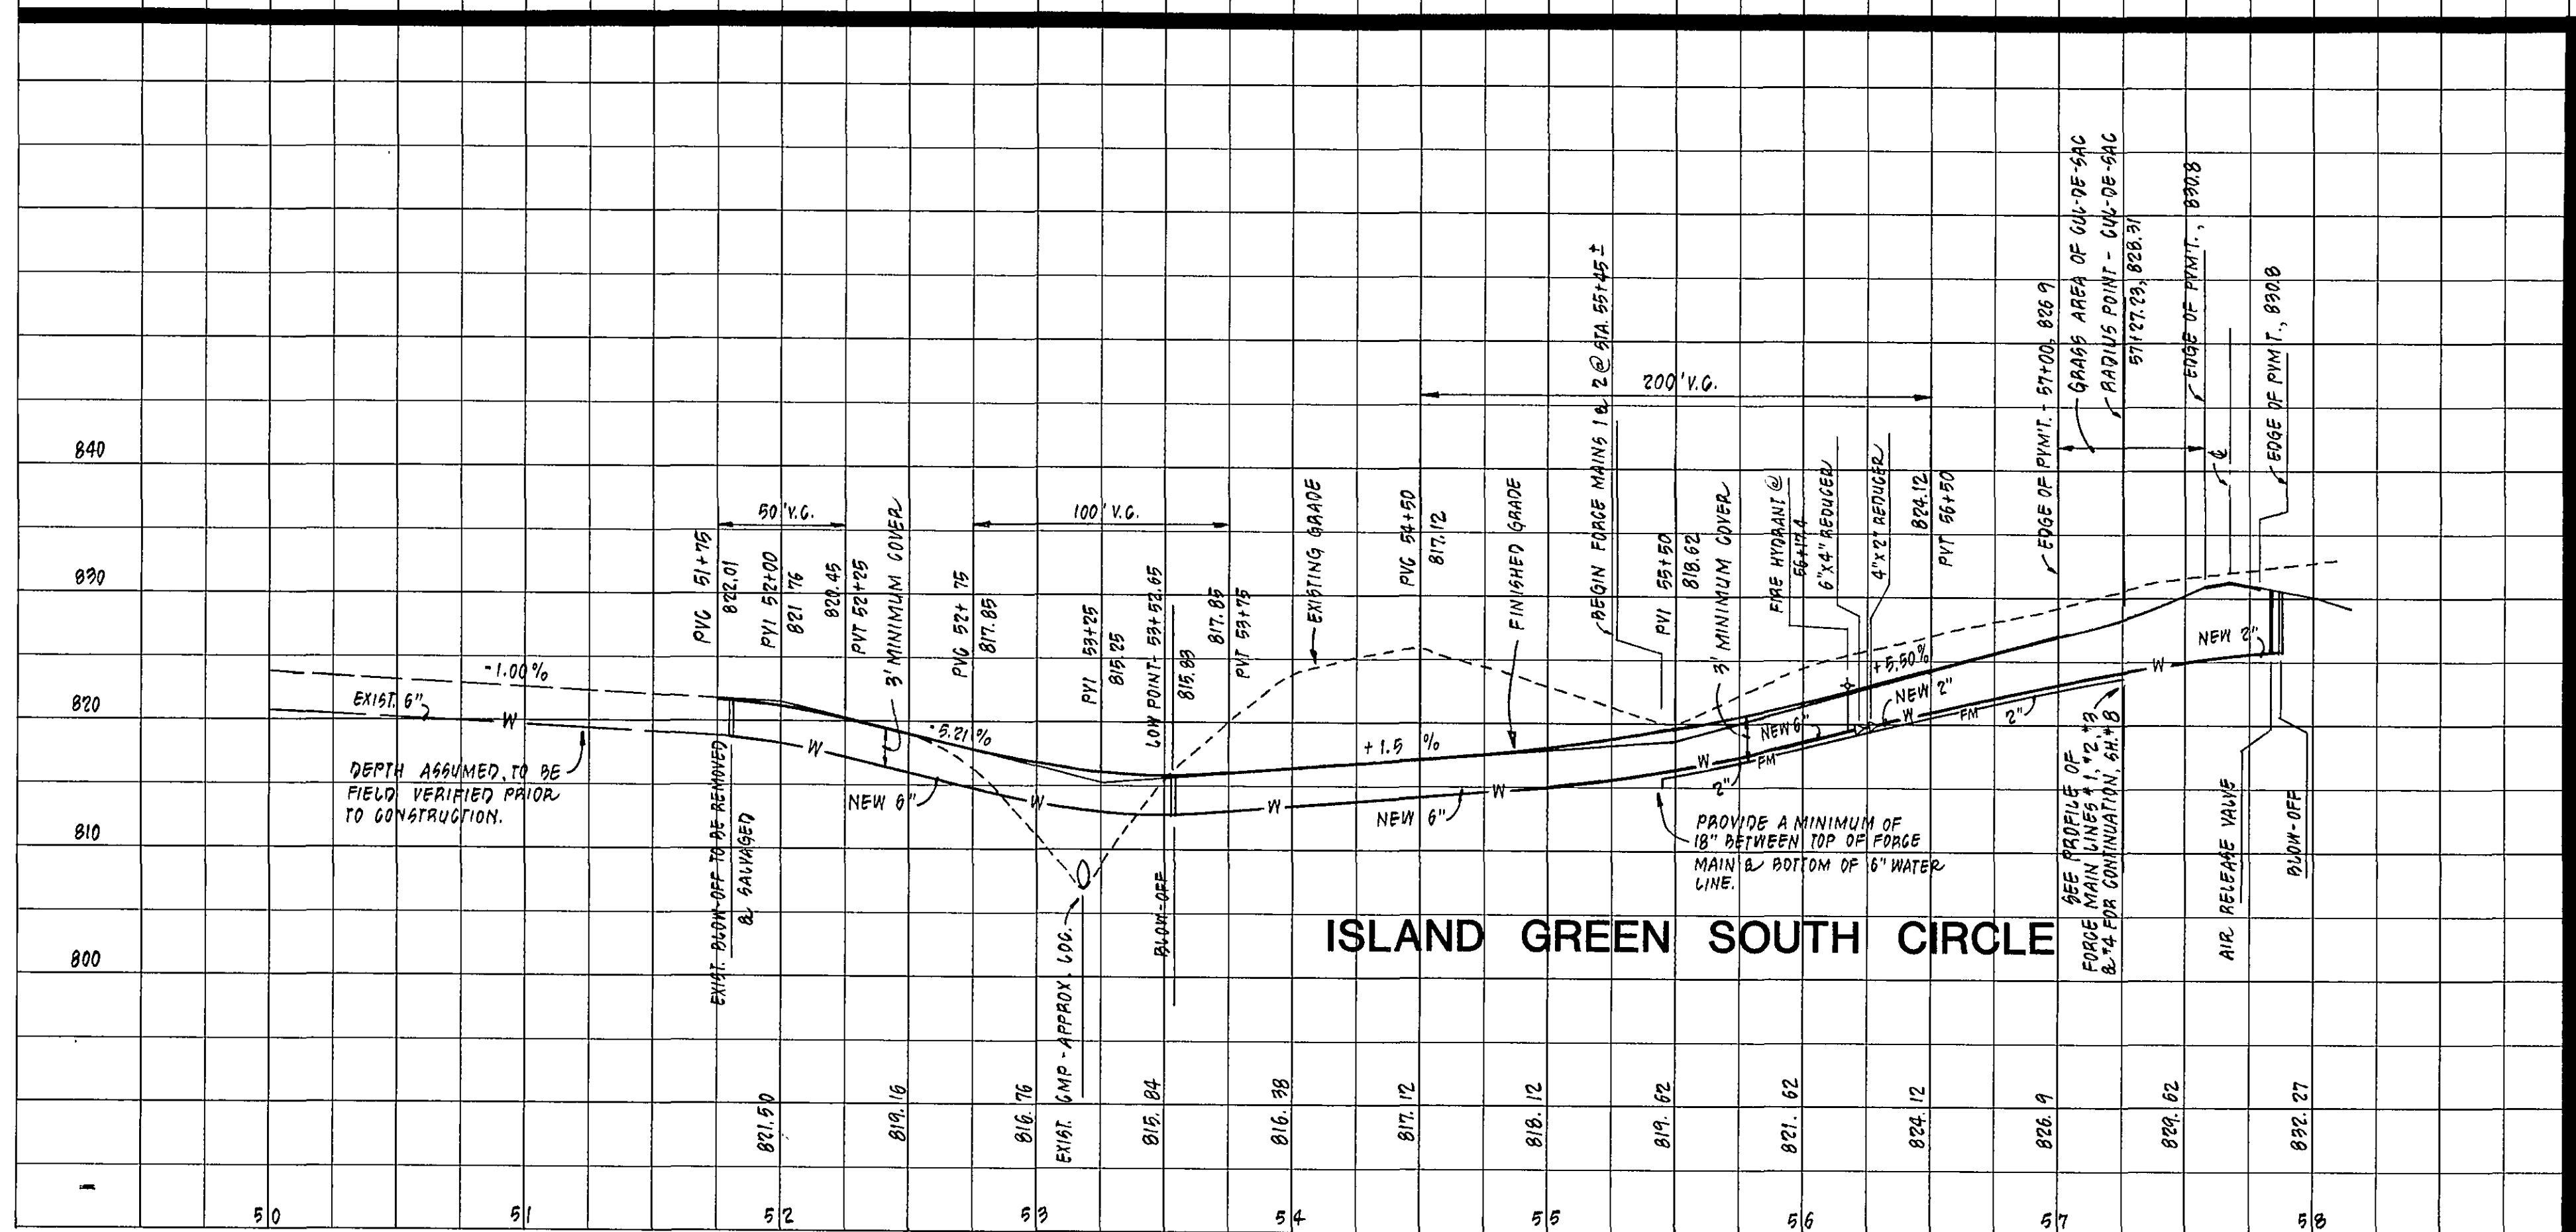

REVISION		DATE	DESCRIPTION	
DESIGNED		KLR, SMP	PROFILES - ROAD, WATER & FORCE MAINS FOR "ISLAND GREEN POINTE, PHASE II" at THE WATERS EDGE	
DRAWN		BAG	PREPARED FOR WILLARD CONSTRUCTION OF ROANOKE VALLEY, INC. UNION HALL MAGISTERIAL DISTRICT FRANKLIN COUNTY, VIRGINIA	
CHECKED		GLR	LUMSDEN ASSOCIATES, P.C. ENGINEERS-SURVEYORS-PLANNERS ROANOKE, VIRGINIA	
DATE: 10 JAN. 1992			SCALE: 1"=50' HORIZ. 1"=10' VERT.	COMM: *84-665
				SHEET 7 of 11