


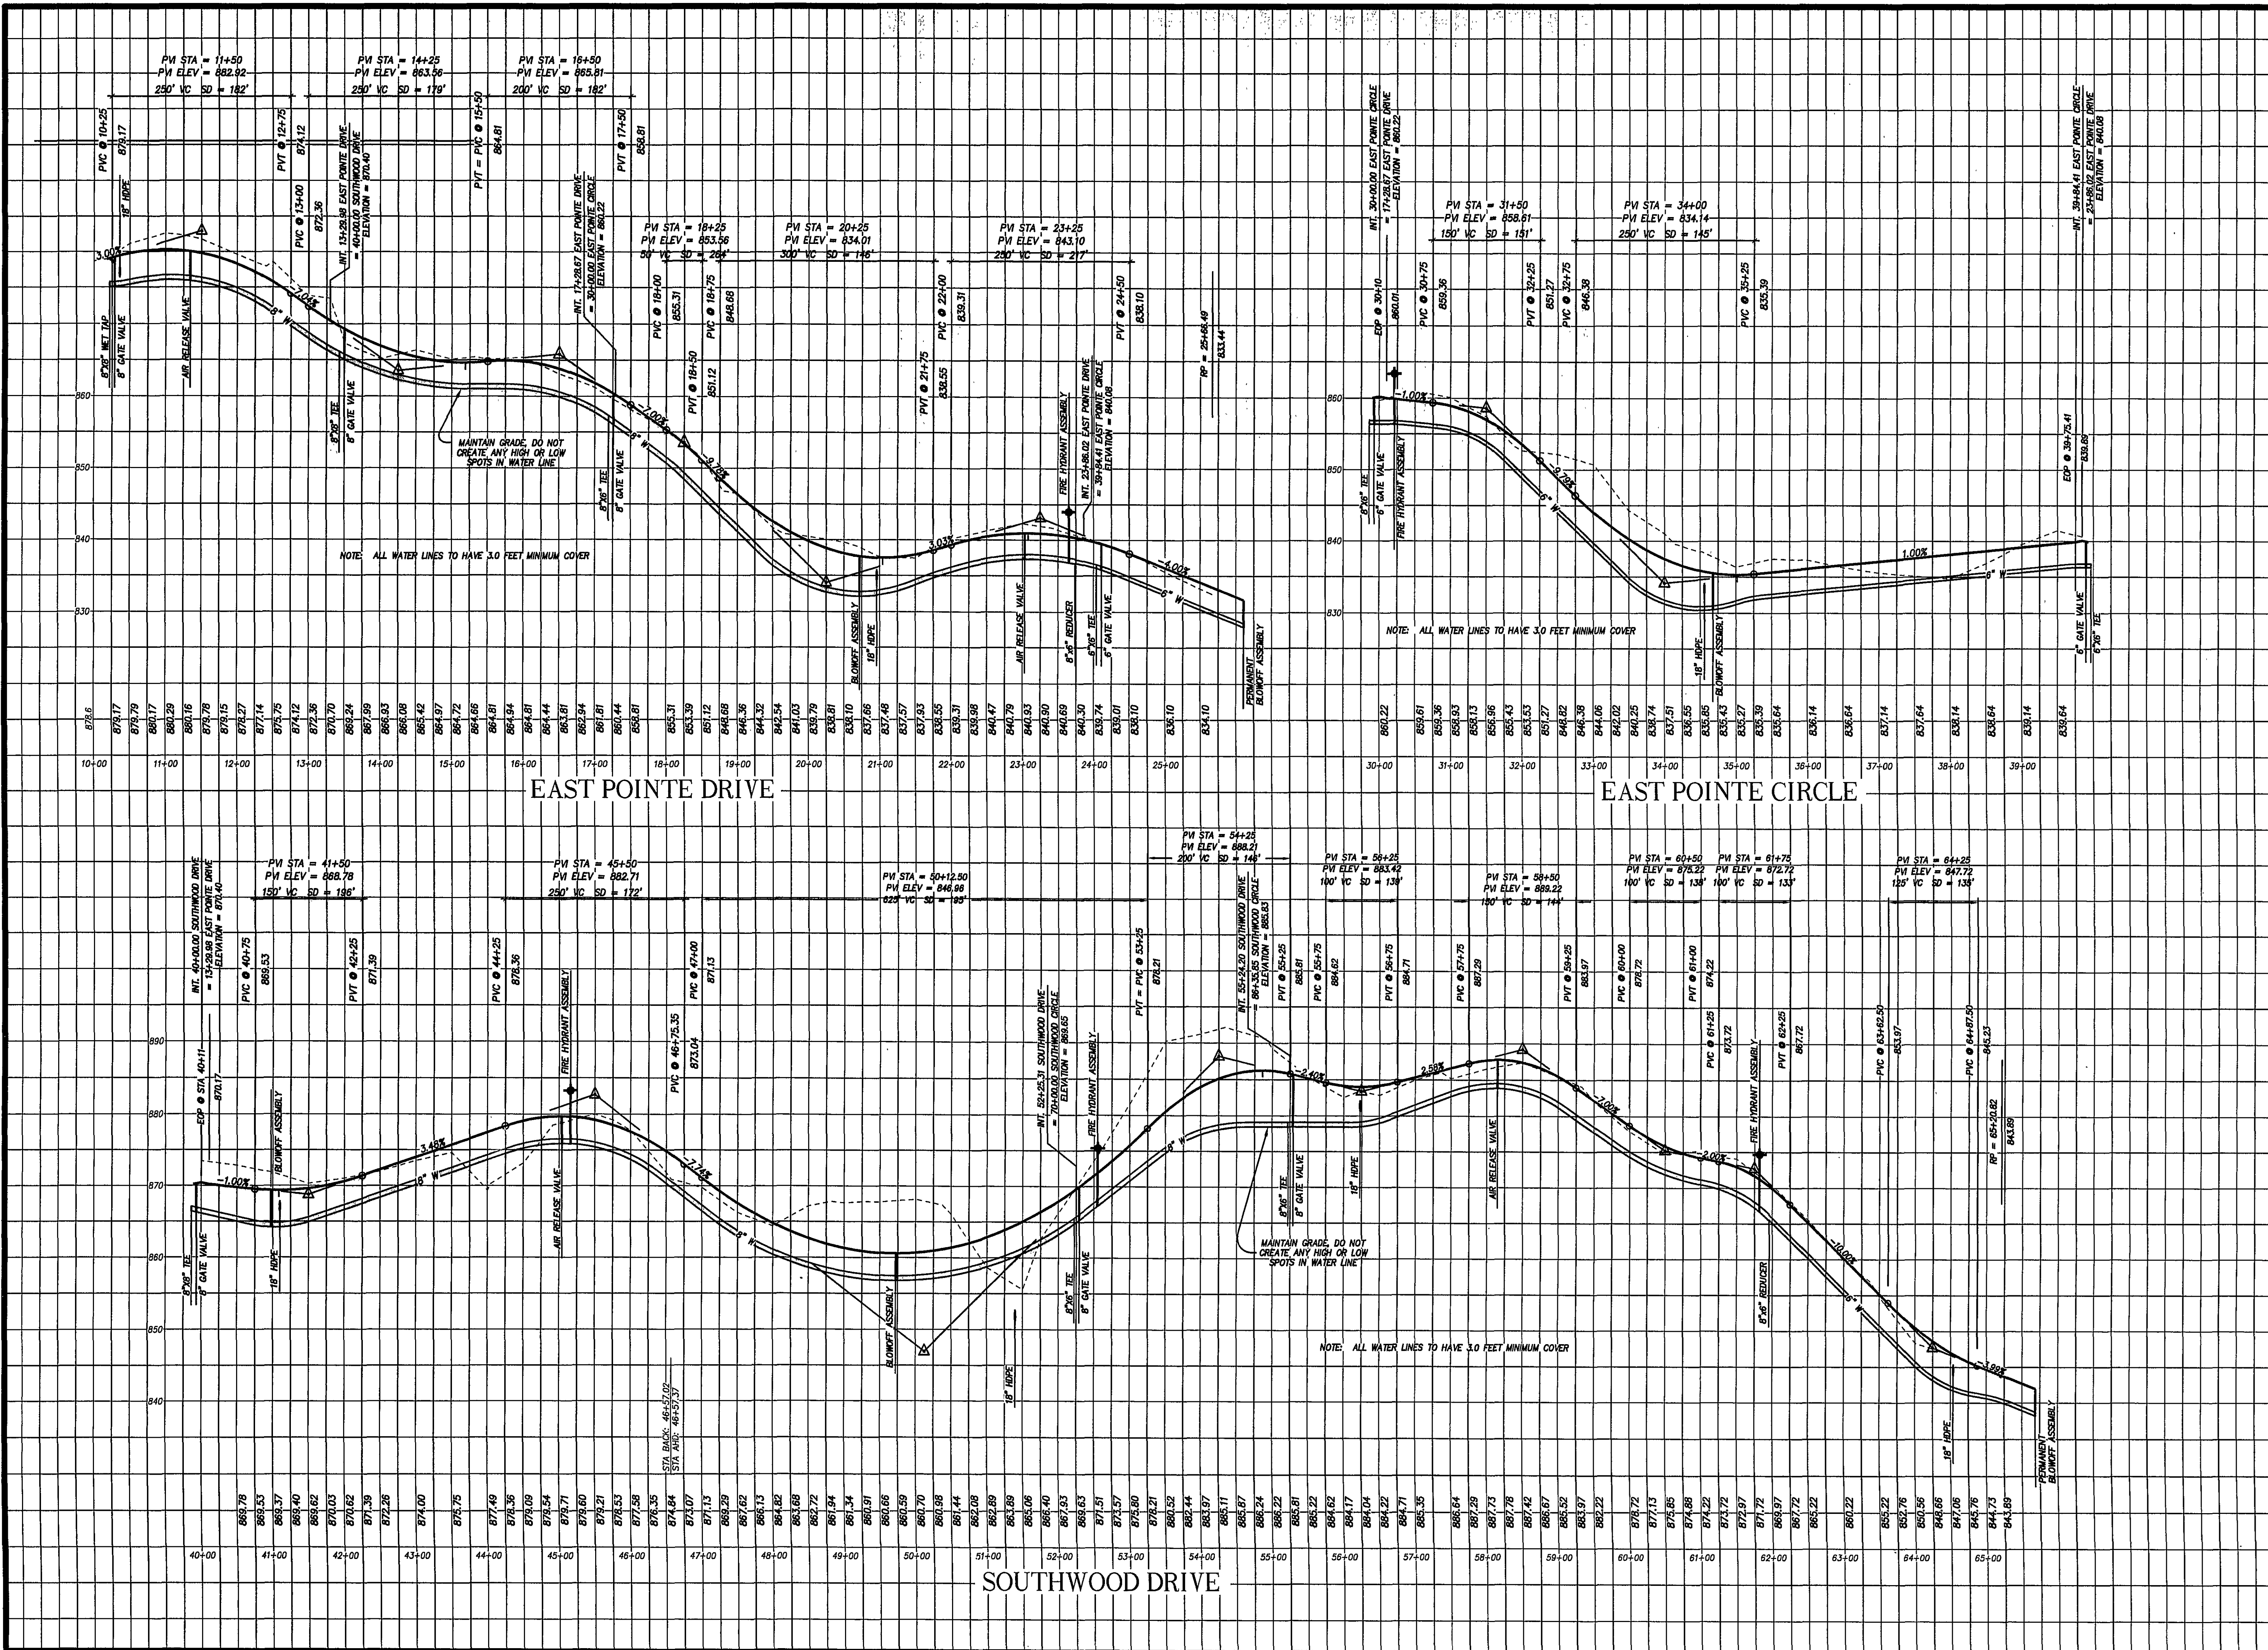

SECTION No. 8

THE WATER'S EDGE

PREPARED FOR

WILLARD CONSTRUCTION OF

ROANOKE VALLEY, INC.

UNION HALL MAGISTERIAL DISTRICT

FRANKLIN COUNTY, VIRGINIA

NO.

DATE

DESCRIPTION

ADRESSED VOT COMMENTS

ADRESSED VON COMMENTS

1

6/29/02

2

11/15/02

3

4

5

DATE:

JULY 22, 2002

SCALE:

1"=100' (H) 1"=10' (V)

COMMISSION NO.:

2002-022

CADD FILE:

P:\2002\0222\VENO\022COMP.DWG

SHEET 6 OF 9

LUMSDEN ASSOCIATES, P.C.

ENGINEERS-SURVEYORS-PLANNERS

ROANOKE, VIRGINIA

4664 BRAMBLETON AVENUE

P.O. BOX 20669

ROANOKE, VIRGINIA 24018

PHONE: (540) 774-4411

FAX: (540) 772-9445

EMAIL: MAIL@LUMSDENPC.COM

COMMONWEALTH OF VIRGINIA

THOMAS C. DALE

No. 033002

11/15/02

PROFESSIONAL ENGINEER