


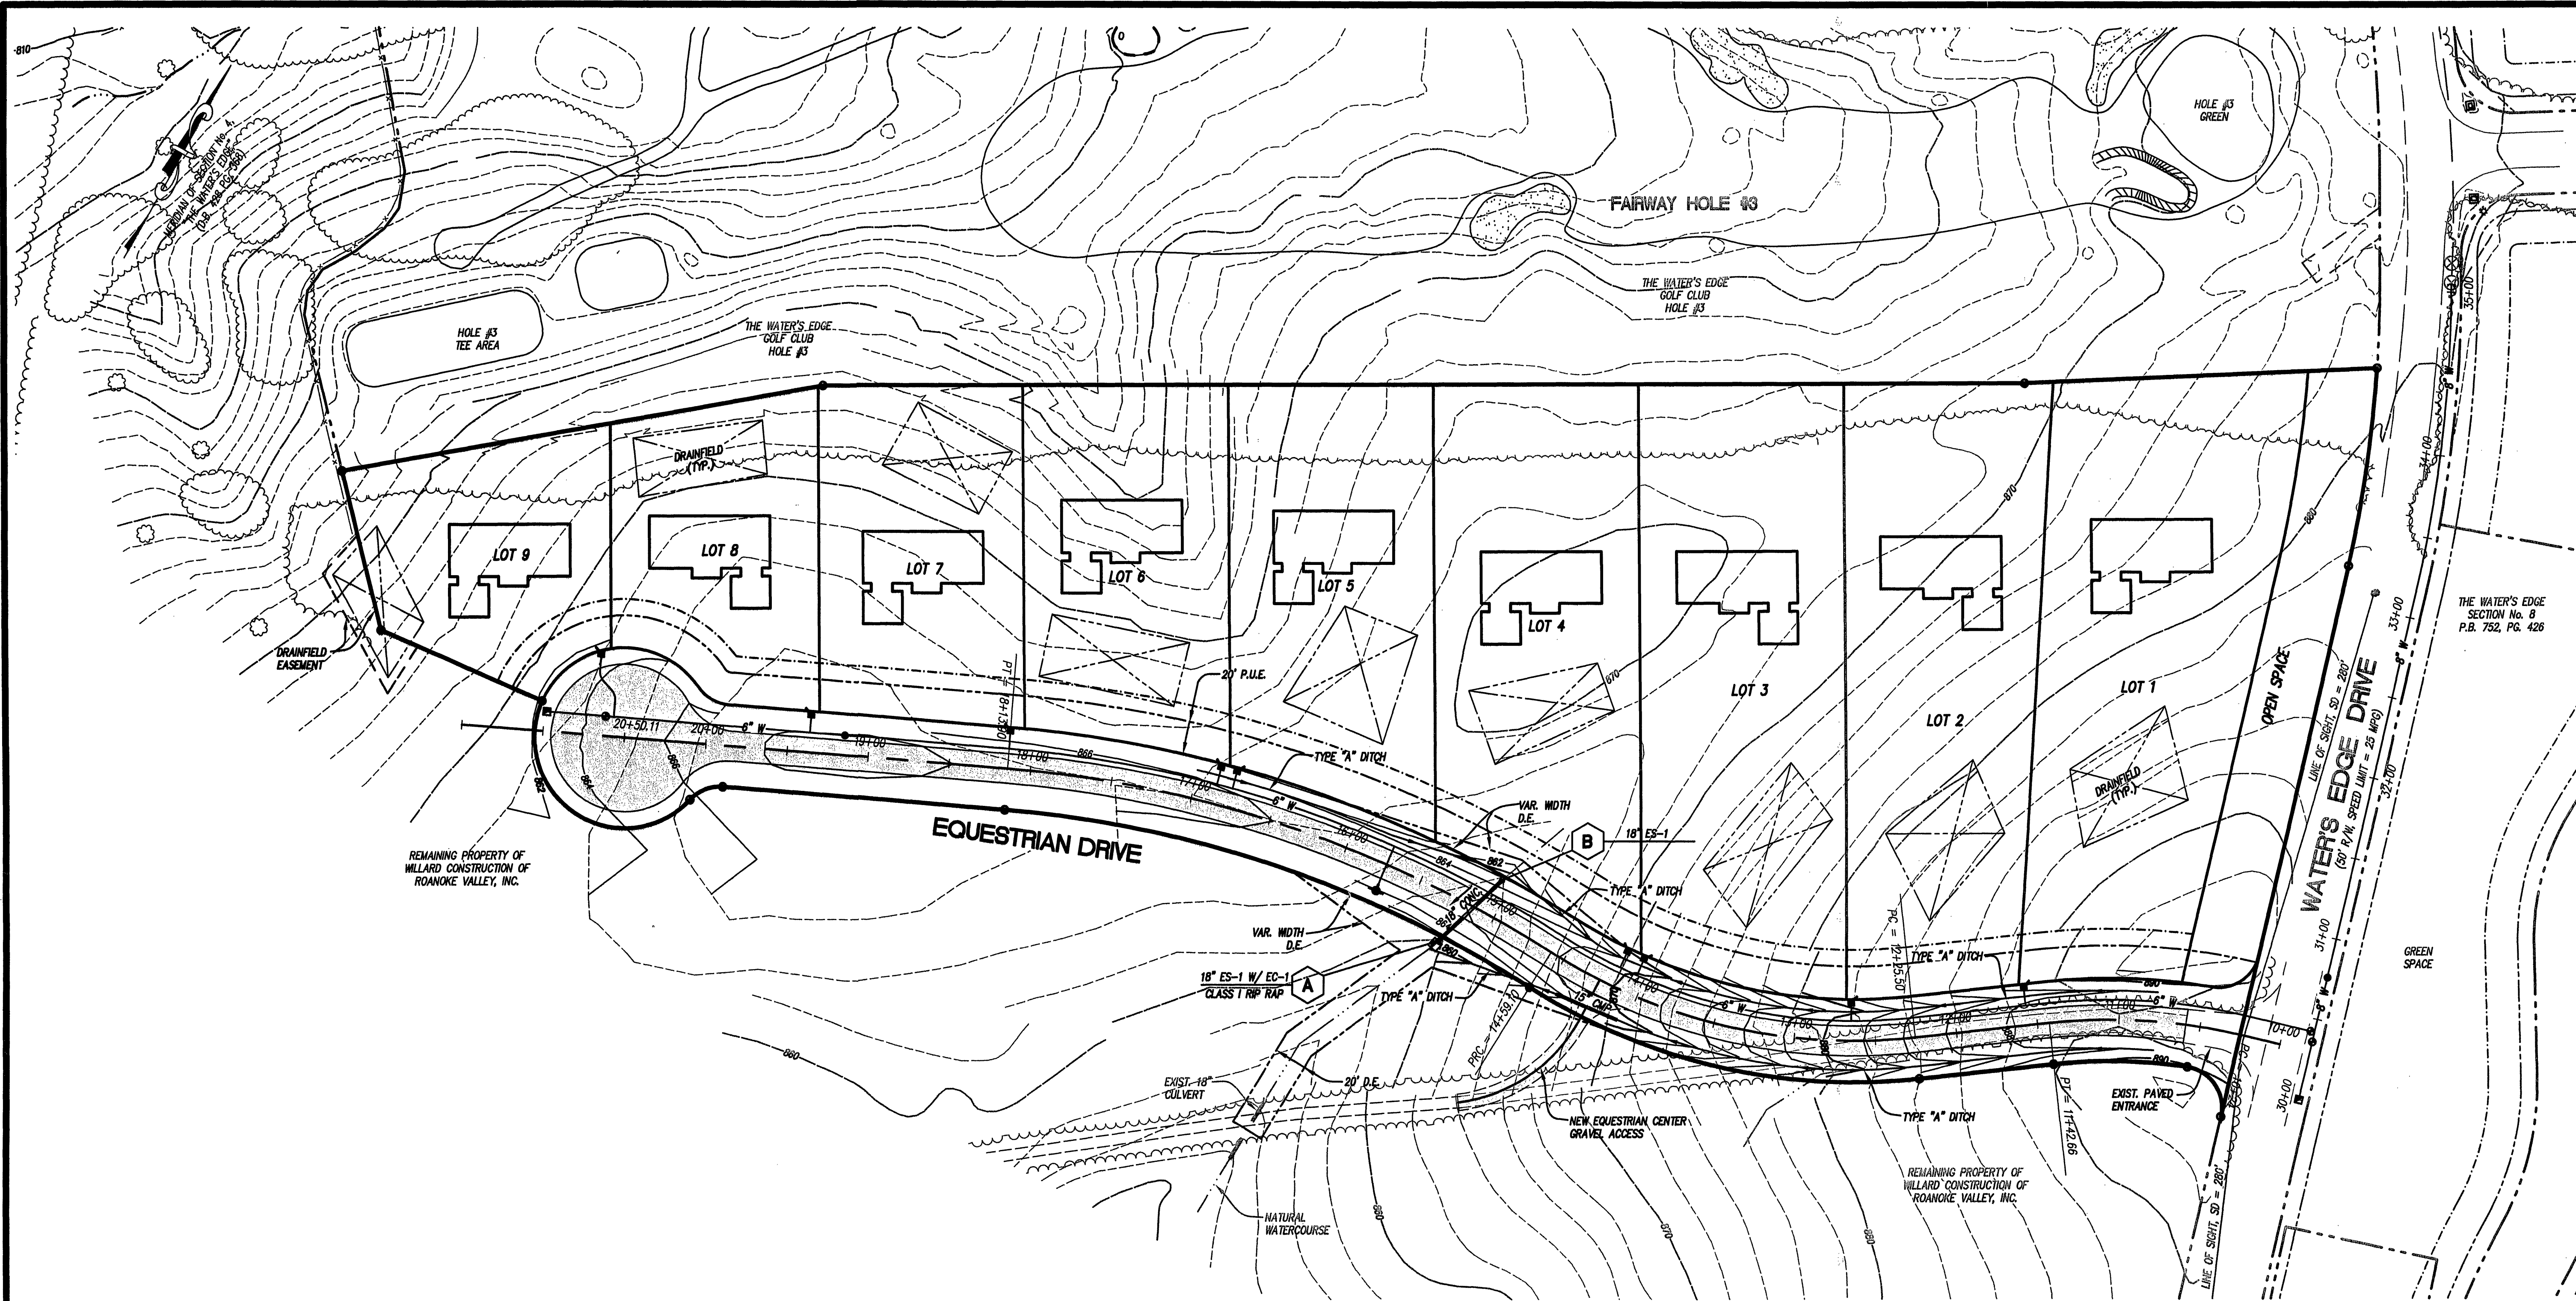


LEGEND		
ITEM	EXISTING	PROPOSED
Pavement	---	---
Storm Drain Line	EX. 18" CORR.	18" CORR.
Waterline	EX. 8" W.	8" W.
Hydrant	---	---
Underground Electric Line	UE	UE
Overhead Electric Line	OHE	OHE
Underground Gas Line	UG	UG
Underground Telephone Line	UT	UT
Contours	1150	1150
Tree Line	---	---

ABBREVIATIONS	
D.E.	DRAINAGE EASEMENT
W.L.E.	WATER LINE EASEMENT
D.F.E.	DRAINFIELD EASEMENT
P.U.E.	PUBLIC UTILITY EASEMENT
ESM'T.	EASEMENT
M.B.L.	MINIMUM BUILDING LINE
R/W	RIGHT OF WAY
VAR.	VARIABLE
EXIST.	EXISTING
D.B.	DEED BOOK
P.B.	PLAT BOOK
P.G.	PAGE
No.	NUMBER
TYP.	TYPICAL
STA.	STATION
LT.	LEFT
RT.	RIGHT
W.	WATER LINE

SECTION No. 9
THE WATER'S EDGE
PREPARED FOR
WILLARD CONSTRUCTION OF
ROANOKE VALLEY, INC.
UNION HALL MAGISTERIAL DISTRICT
FRANKLIN COUNTY, VIRGINIA

STORM DRAINAGE
PLAN

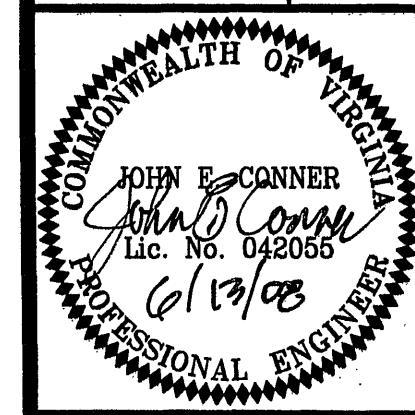

LUMSDEN ASSOCIATES, P.C.
ENGINEERS-SURVEYORS-PLANNERS
ROANOKE, VIRGINIA
4664 BRAMBLETON AVENUE
P.O. BOX 20669
ROANOKE, VIRGINIA 24018
PHONE: (540) 774-4411
FAX: (540) 772-9445
E-MAIL: MAL@LUMSDENPC.COM

REVISIONS		DESCRIPTION	
NO.	DATE		
1			
2			
3			
4			
5			

DATE: JUNE 13, 2008
SCALE: 1" = 50'
COMMISSION NO: 2006-384
SHEET 5 OF 9