


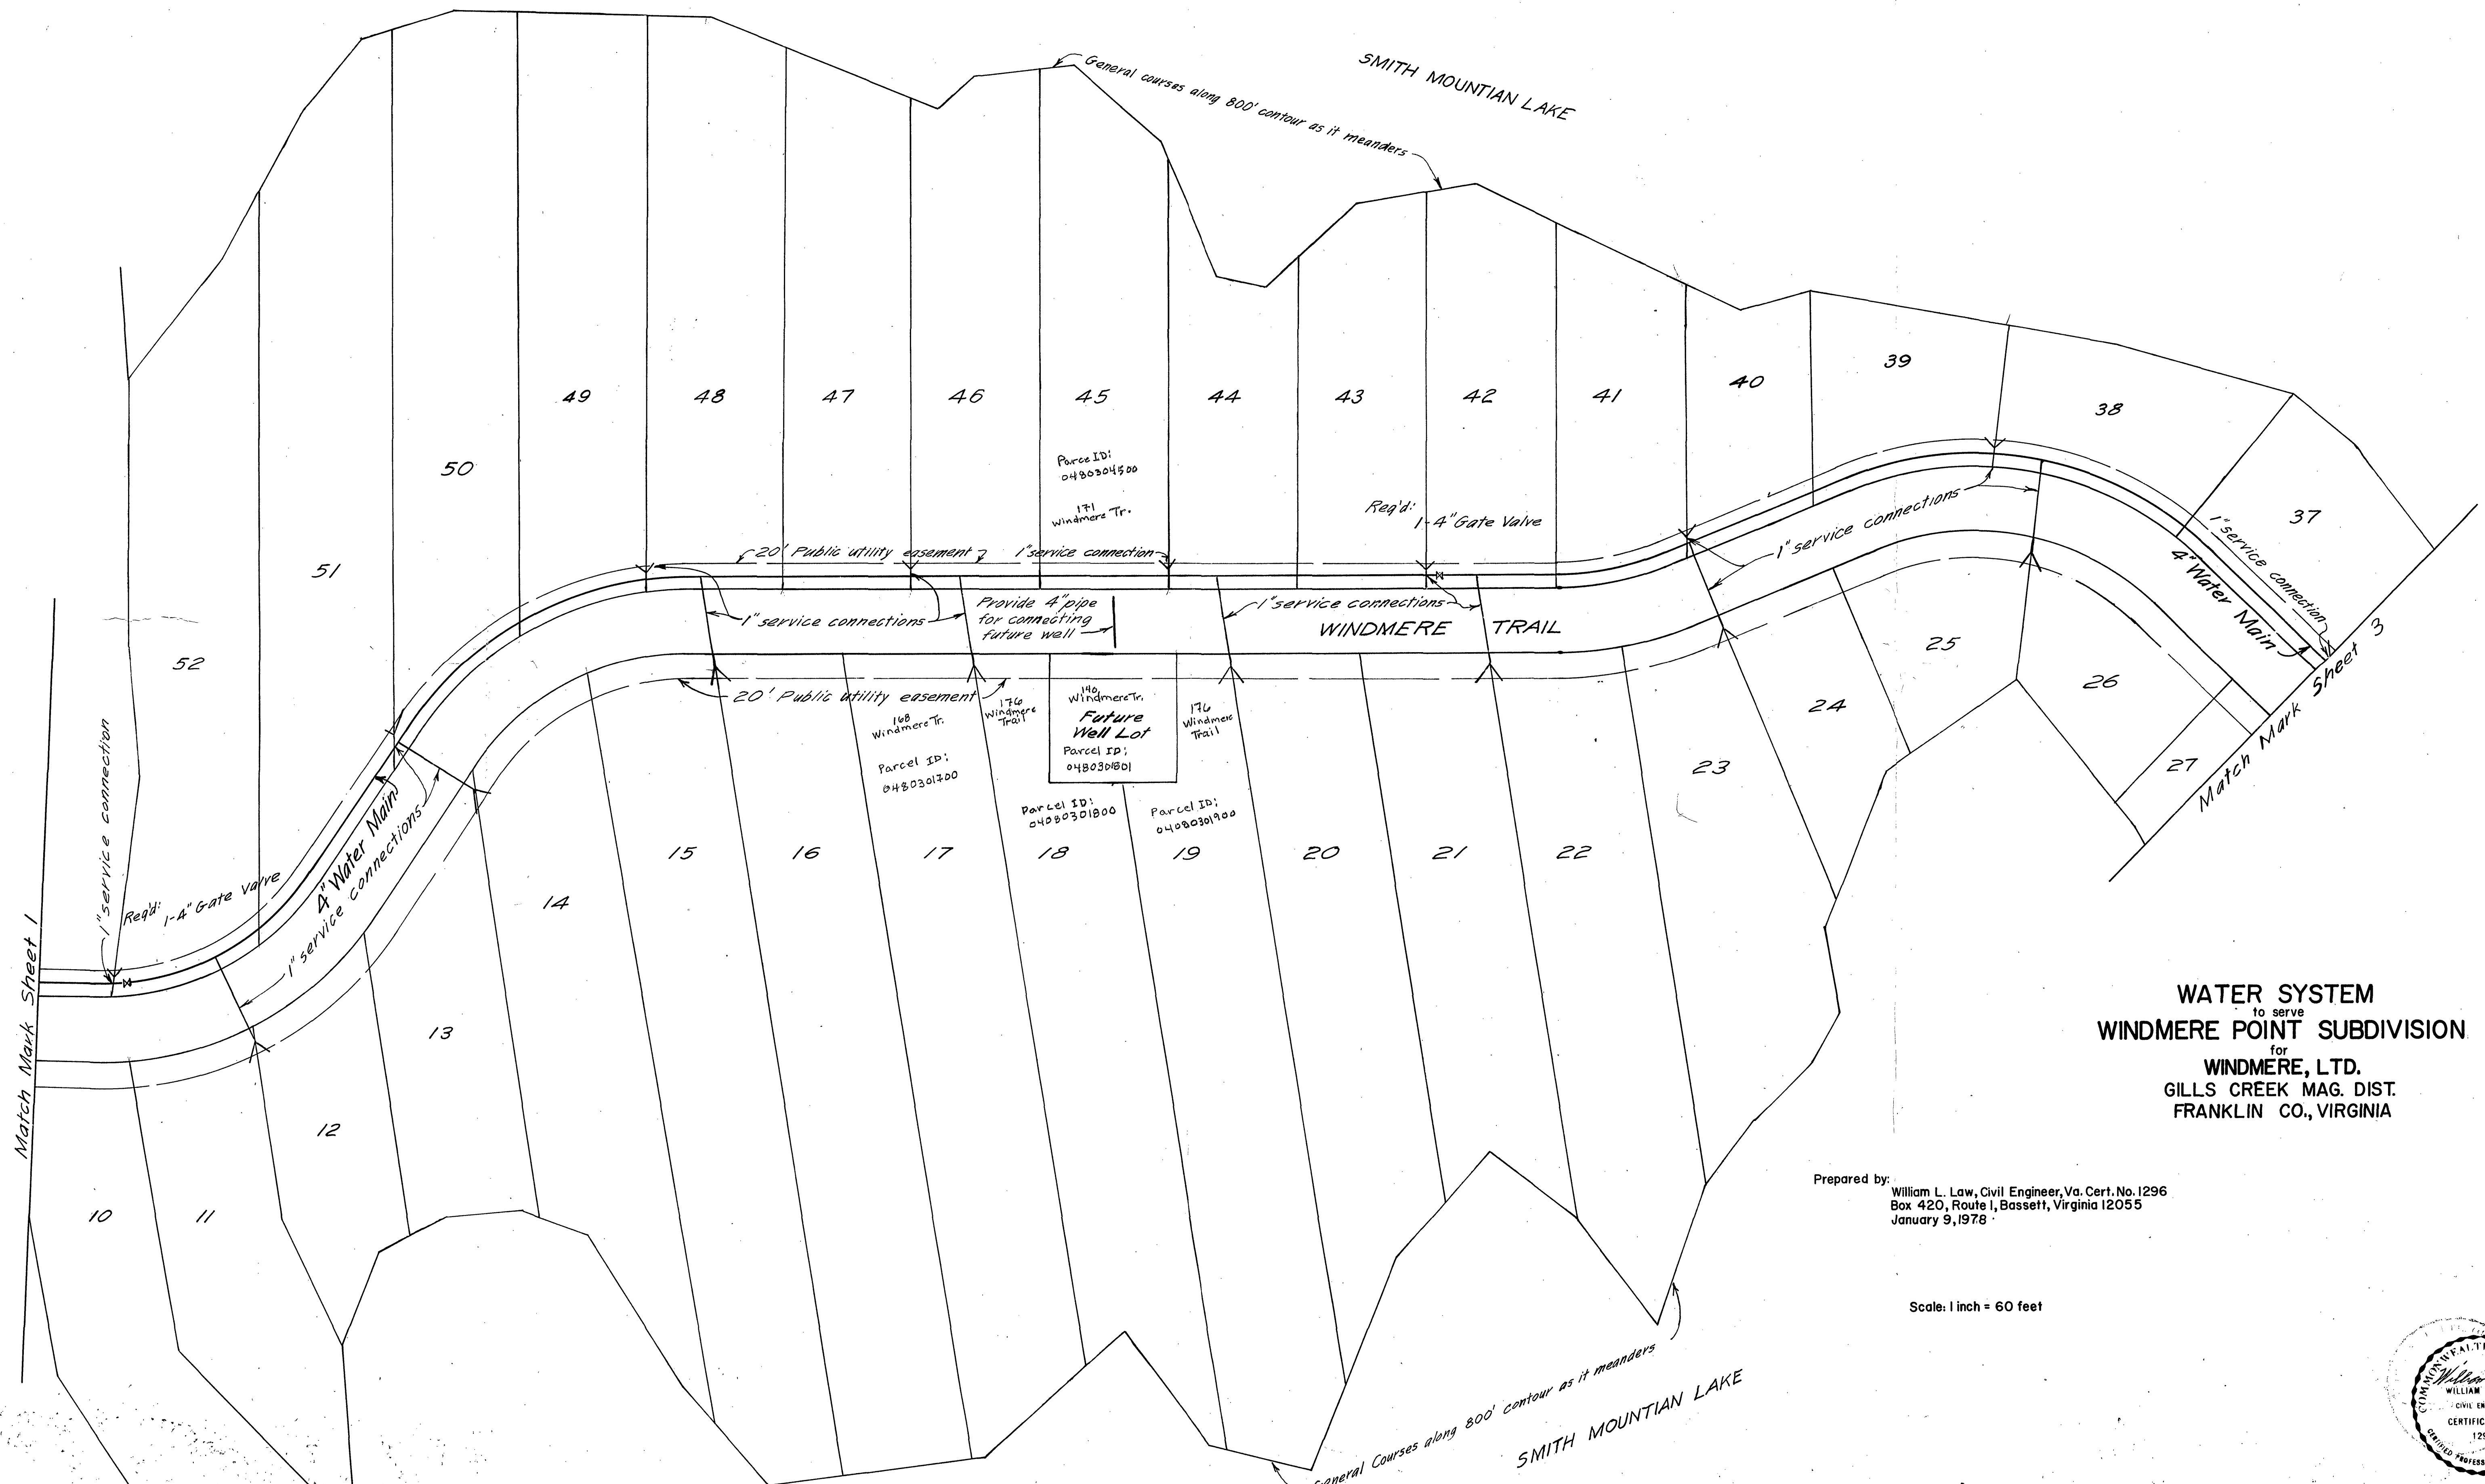

WATER SYSTEM
to serve
WINDMERE POINT SUBDIVISION
for
WINDMERE, LTD.
GILLS CREEK MAG. DIST.
FRANKLIN CO., VIRGINIA

Prepared by: William L. Law, Civil Engineer, Va. Cert. No. 1296
Box 420, Route 1, Bassett, Virginia 22055
January 9, 1978

Scale: 1 inch = 60 feet

