


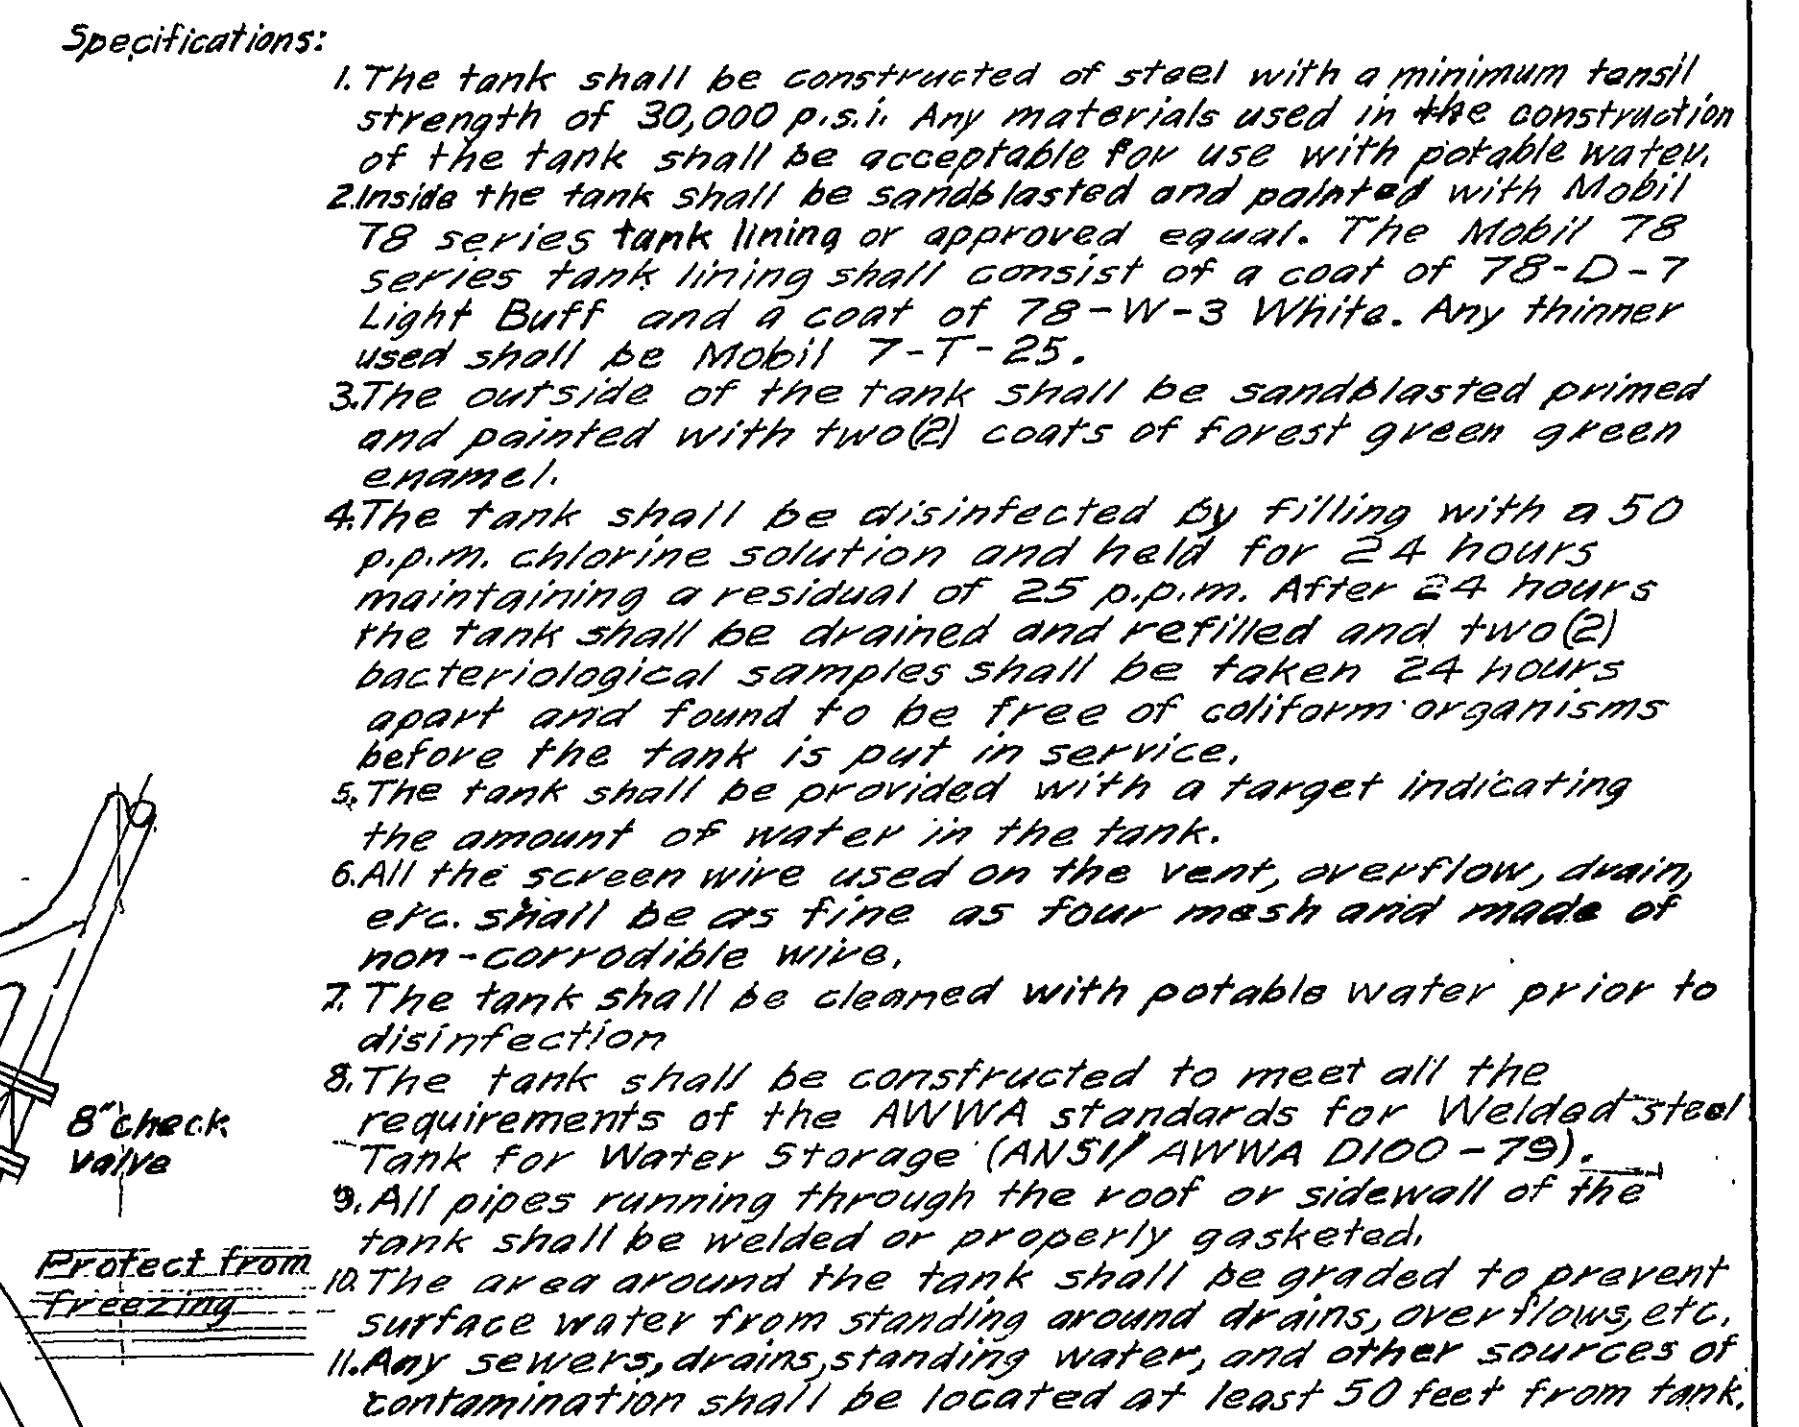

1145 Windlass Rd.

WELL & TANK LOT^{#1}

Storage Tank	Big Tank
	130,000

WATER STORAGE TANK

to serve
WATER FRONT SECTIONS 2 THRU 9

**BREMBLE PROPERTIES, INC.
GILLS CREEK MAG. DIST.
FRANKLIN COUNTY, VIRGINIA**

Prepared by: William L. Law, Civil Engineer, Va. Cert.No.1296
Box 420, Route 1, Bassett, Virginia 24055
January 21, 1985

NOT TO SCALE

Self T.H. 1/2

Revised Aug. - 15, 1985
Revised March 1, 1985



130,000 GALLON GROUND STORAGE TANK

Not to Scale