

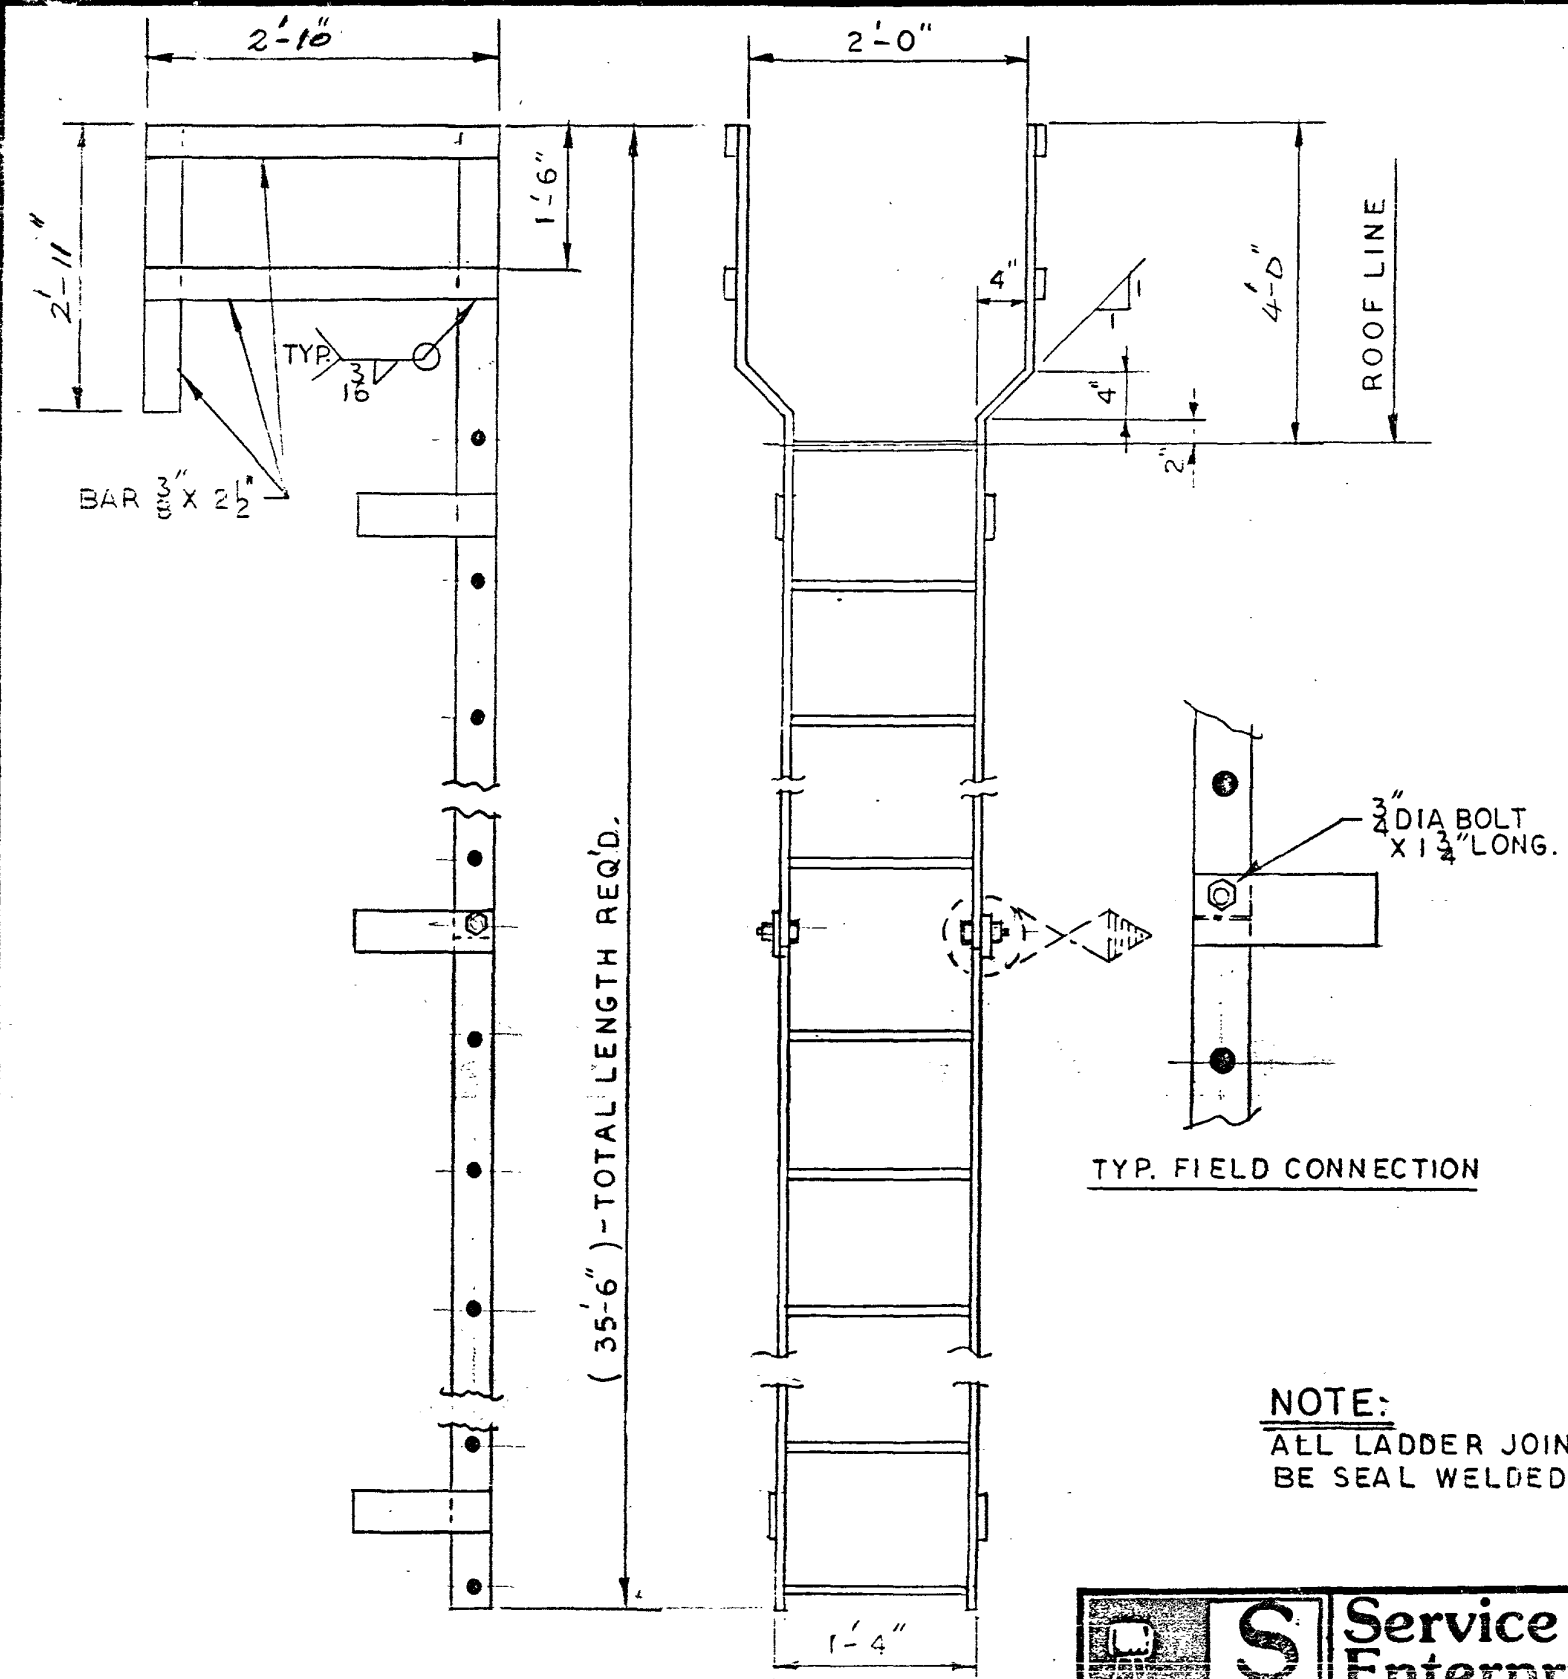


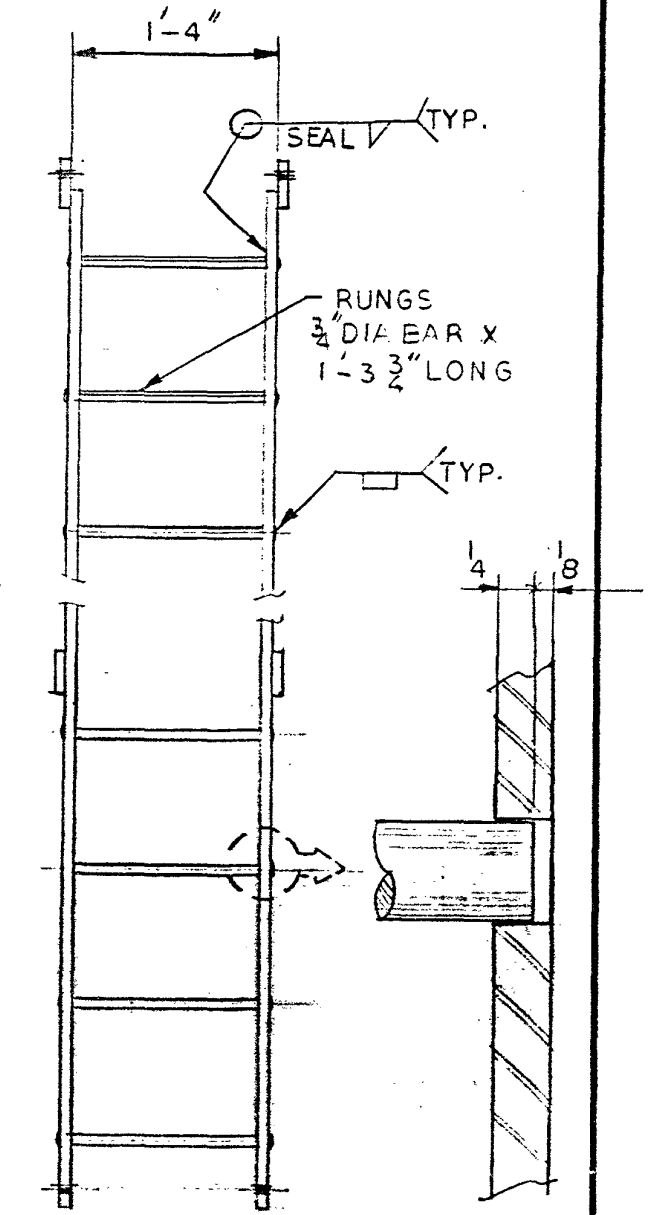


DETAIL - EXTERIOR SHELL LADDER

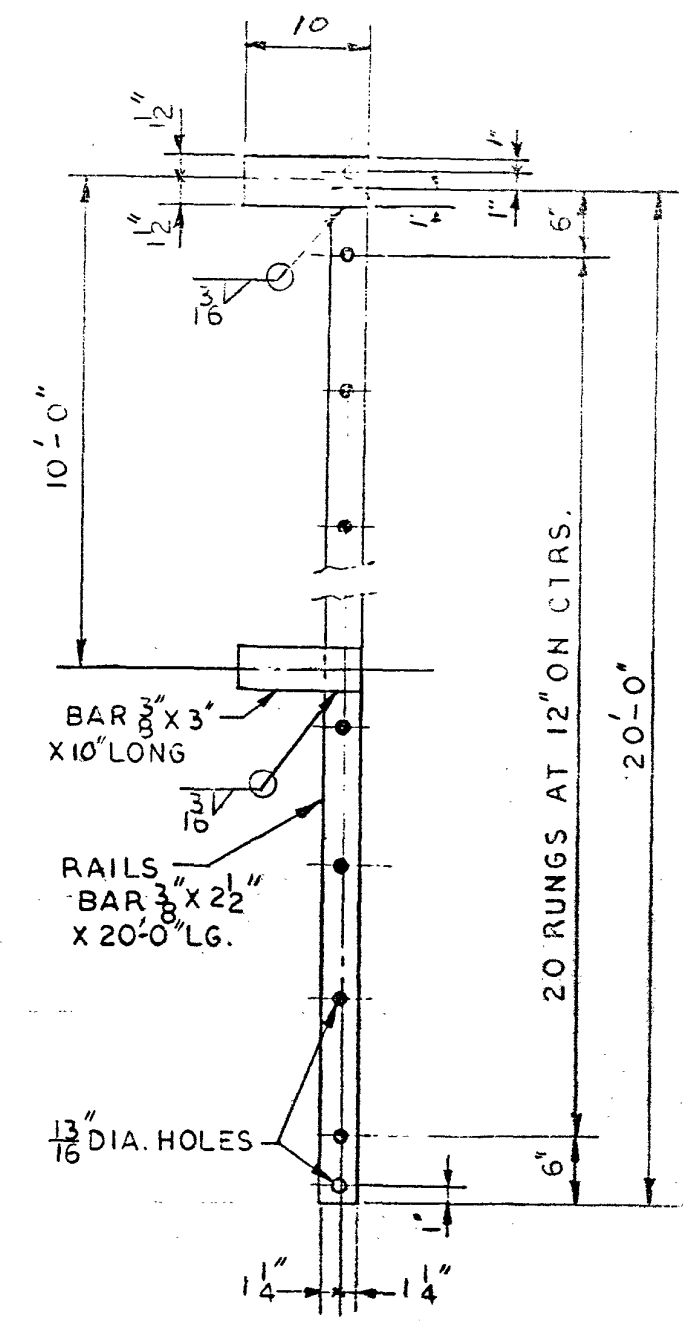

DETAIL - STANDARD 20'-0" LADDER SECTION
(39'-0") REQ'D. FOR INTERIOR LADDER

NOTE:
ALL LADDER JOINTS TO
BE SEAL WELDED.

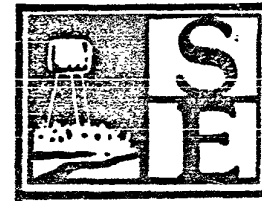

**Service
Enterprise**
Corporation
P.O. Box 3073
Evansville, IN 47730
(812) 425-1353

# 793		DETAIL - LADDERS		
TOLERANCES (EXCEPT AS NOTED):	REVISIONS			BREMBLE PROPERTIES, INC. ROANOKE, VA
	NO.	DATE	BY	
	1	5-20-72	R.H.	
	2			
	3			
DECIMAL				DRAWN BY HONCOCK SCALE None DATE Dec. 84 MATERIAL DRAWING NO. 4
FRACTIONAL				
ANGULAR				