



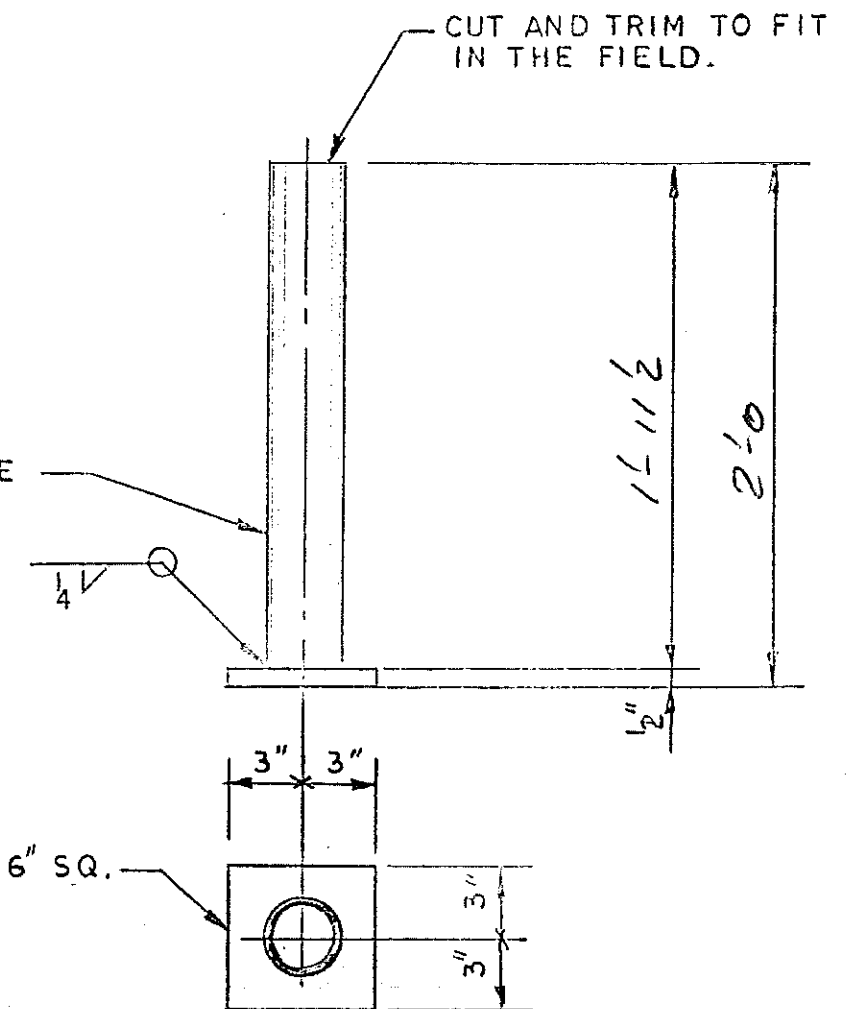

DETAIL - PIPE SUPPORT

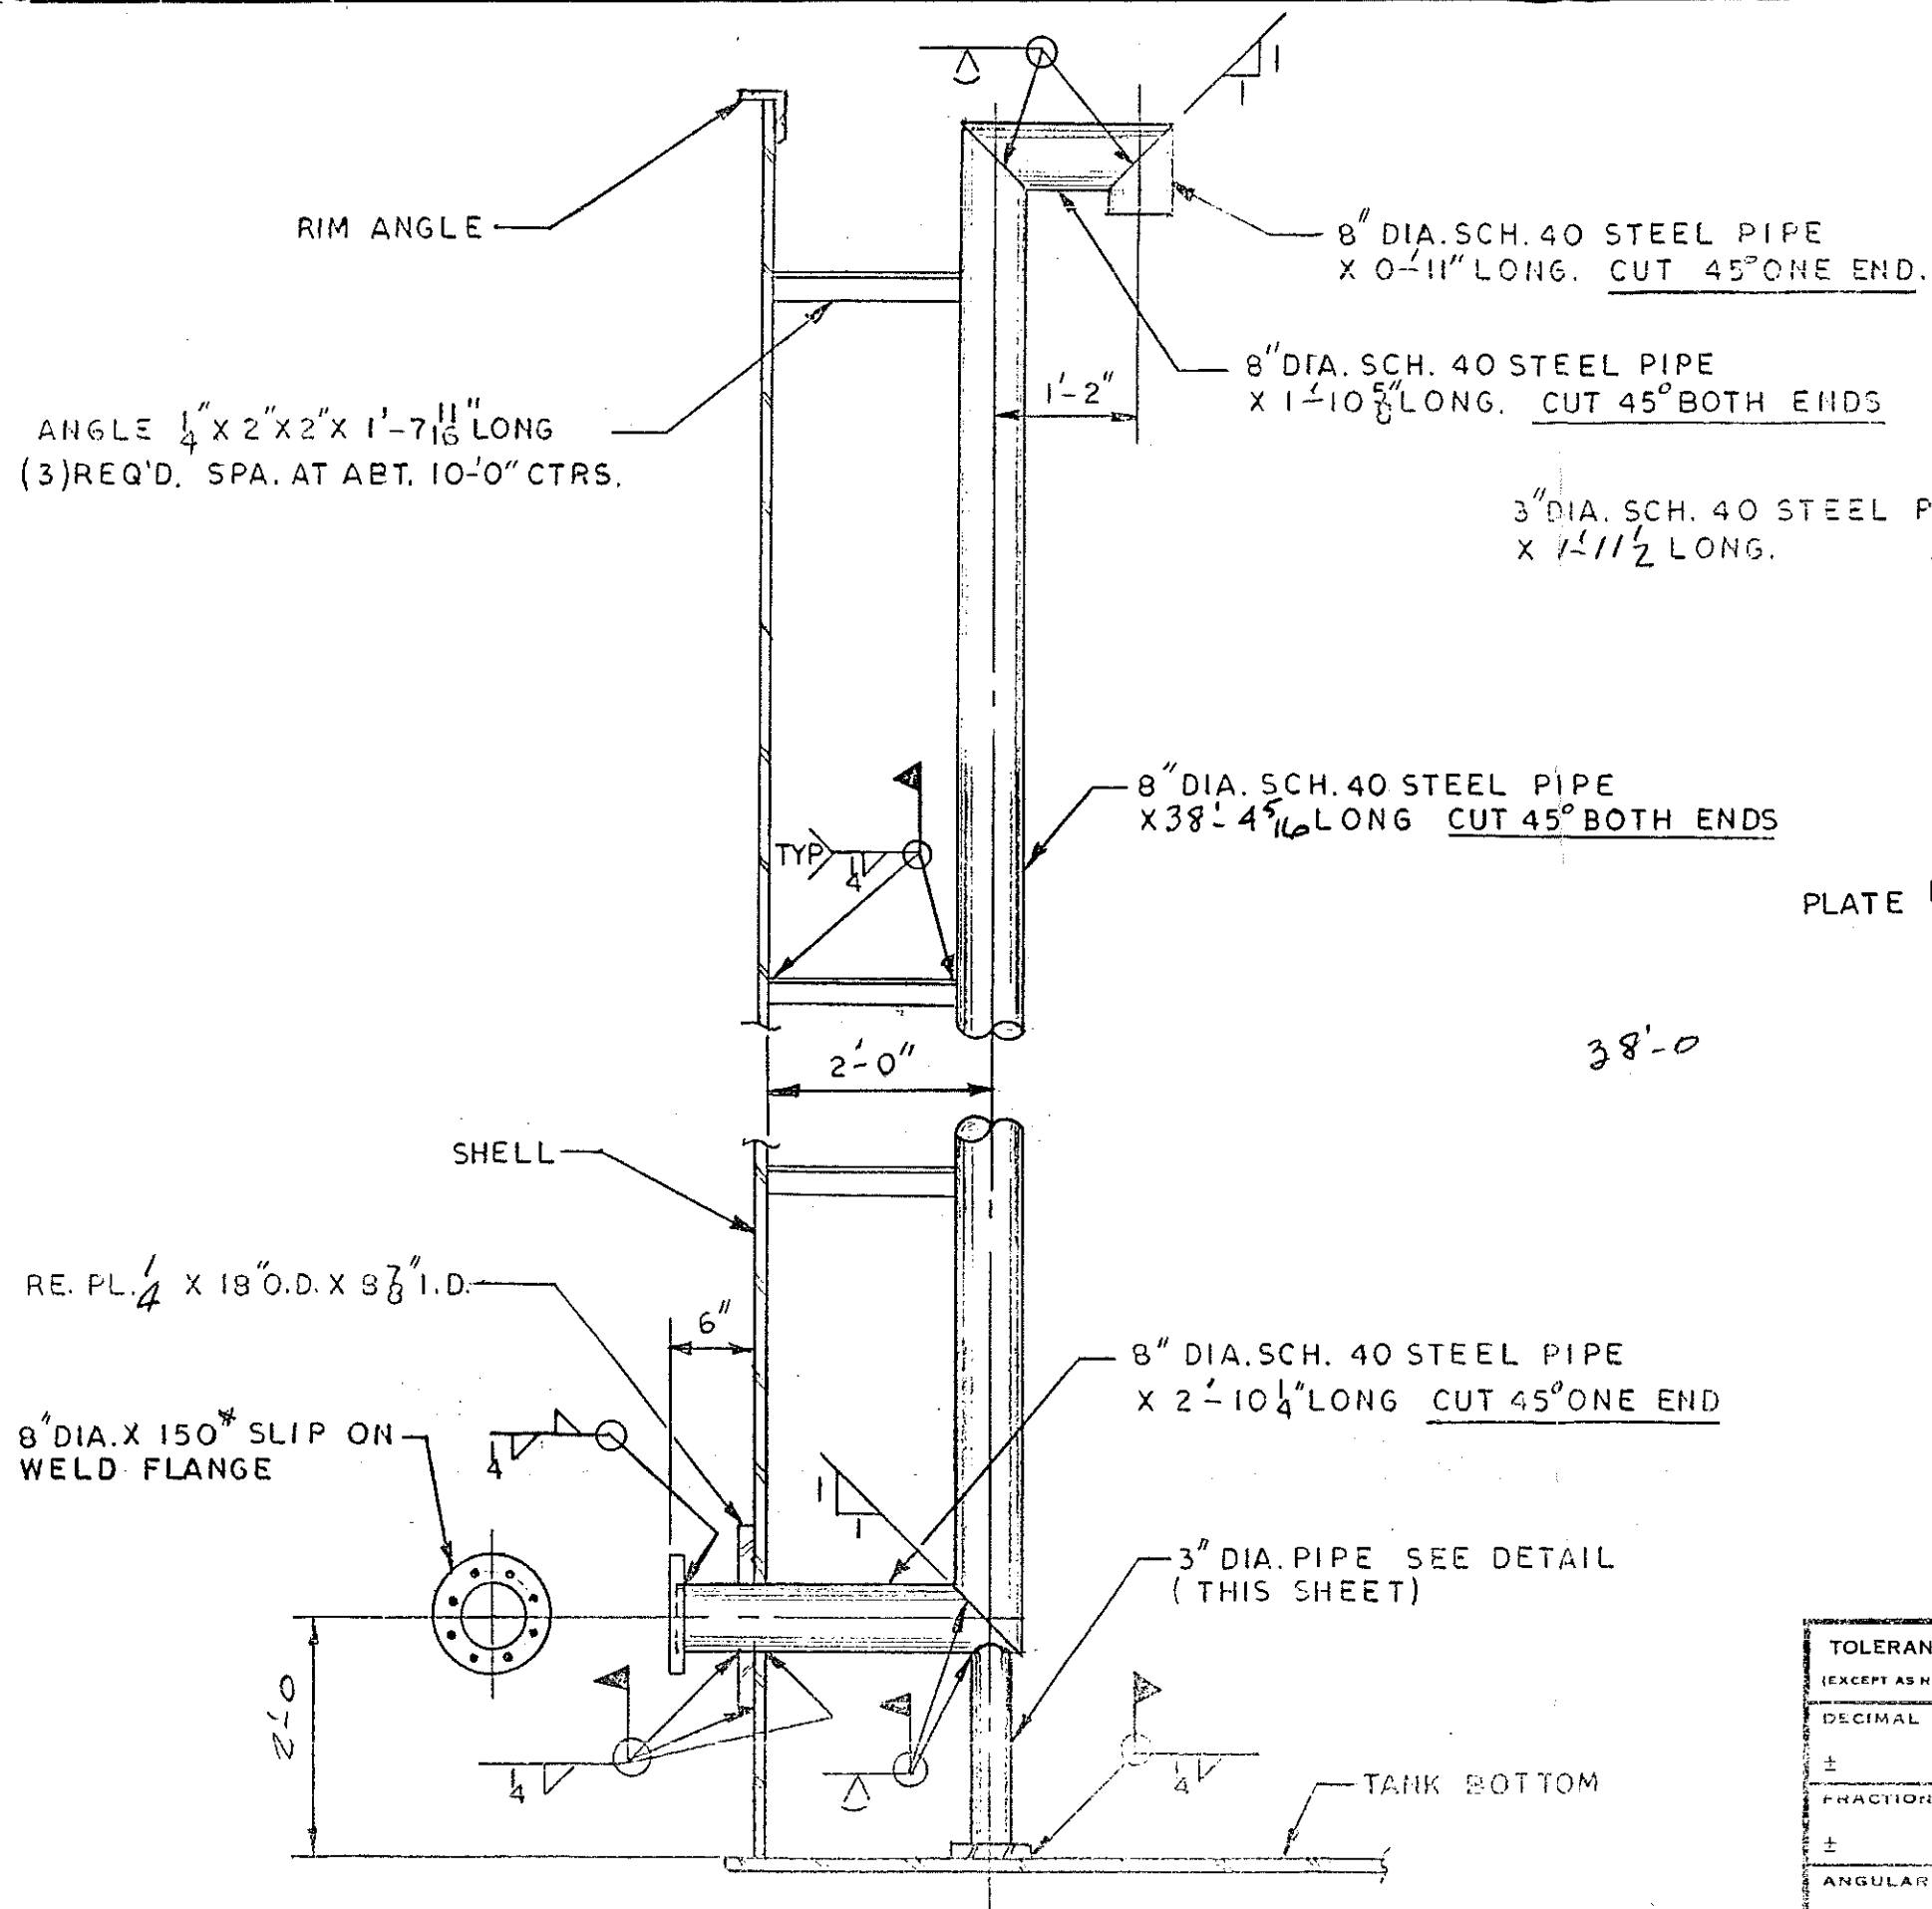

TOLERANCES (EXCEPT AS NOTED)	REVISIONS			DETAIL - 8" DIA. FILL		
	NO.	DATE	BY			
DECIMAL	1			<i>BROWNIE PROPERTIES</i> <i>ROANOKE, VA.</i>		
±	2					
FRACTIONAL	3			DRAWN BY <i>Hancock</i>	SCALE None	MATERIAL
±	4			CHK'D <i>MT</i>	DATE Apr. 85	DRAWING NO.
ANGULAR	5			TRACED	APP'D	58
±						