

3" PL REMOVABLE CAP-
16

(3) 7" DIA. HOLES FOR
(3) 3/8" DIA. X 1" LG. BOLTS
SPACED AT 120° APART
FOR BOLTING SCREEN
TO PIPE.

6" DIA. STD. PIPE
X 8" LONG

ROOF

12" DIA.
12 3/4" DIA. UNDEVELOPED


BOLTS 3/8" DIA. X 1" LONG
(3) REQ'D.

18 GA. #10 MESH ALUM. OR S.S.
SCREEN

3/16


7" DIA. HOLES
16

(3) SUPPORT BRACKETS.
BAR 5" X 2" X 10" LONG
BEND 2" ON ONE END AND
SPACE AT 120° APART

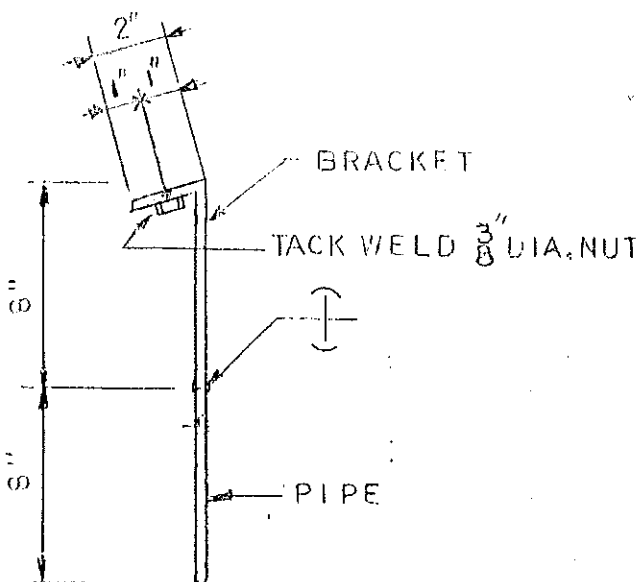

NET WT. 36 LBS.

793

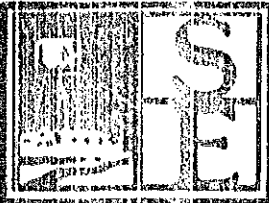

**Service
Enterprise**
Corporation

P.O. Box 3073
Evansville, IN 47730
(812) 425-1353

TOLERANCES (EXCEPT AS NOTED)	REVISIONS		
	NO.	DATE	BY
DECIMAL	1	5-20-85	RH
FRACTIONAL	2		
ANGULAR	3		
	4		
	5		

DETAIL - 6" DIA. VENT

BREMBLE PROPERTIES, INC.
ROANOKE, VA

DRAWN BY
Hancock
CHK'D
MTH
TRACED

SCALE
1/4" = 1'-0"
DATE
Nov. 84
APP'D

MATERIAL

DRAWING NO.

6