



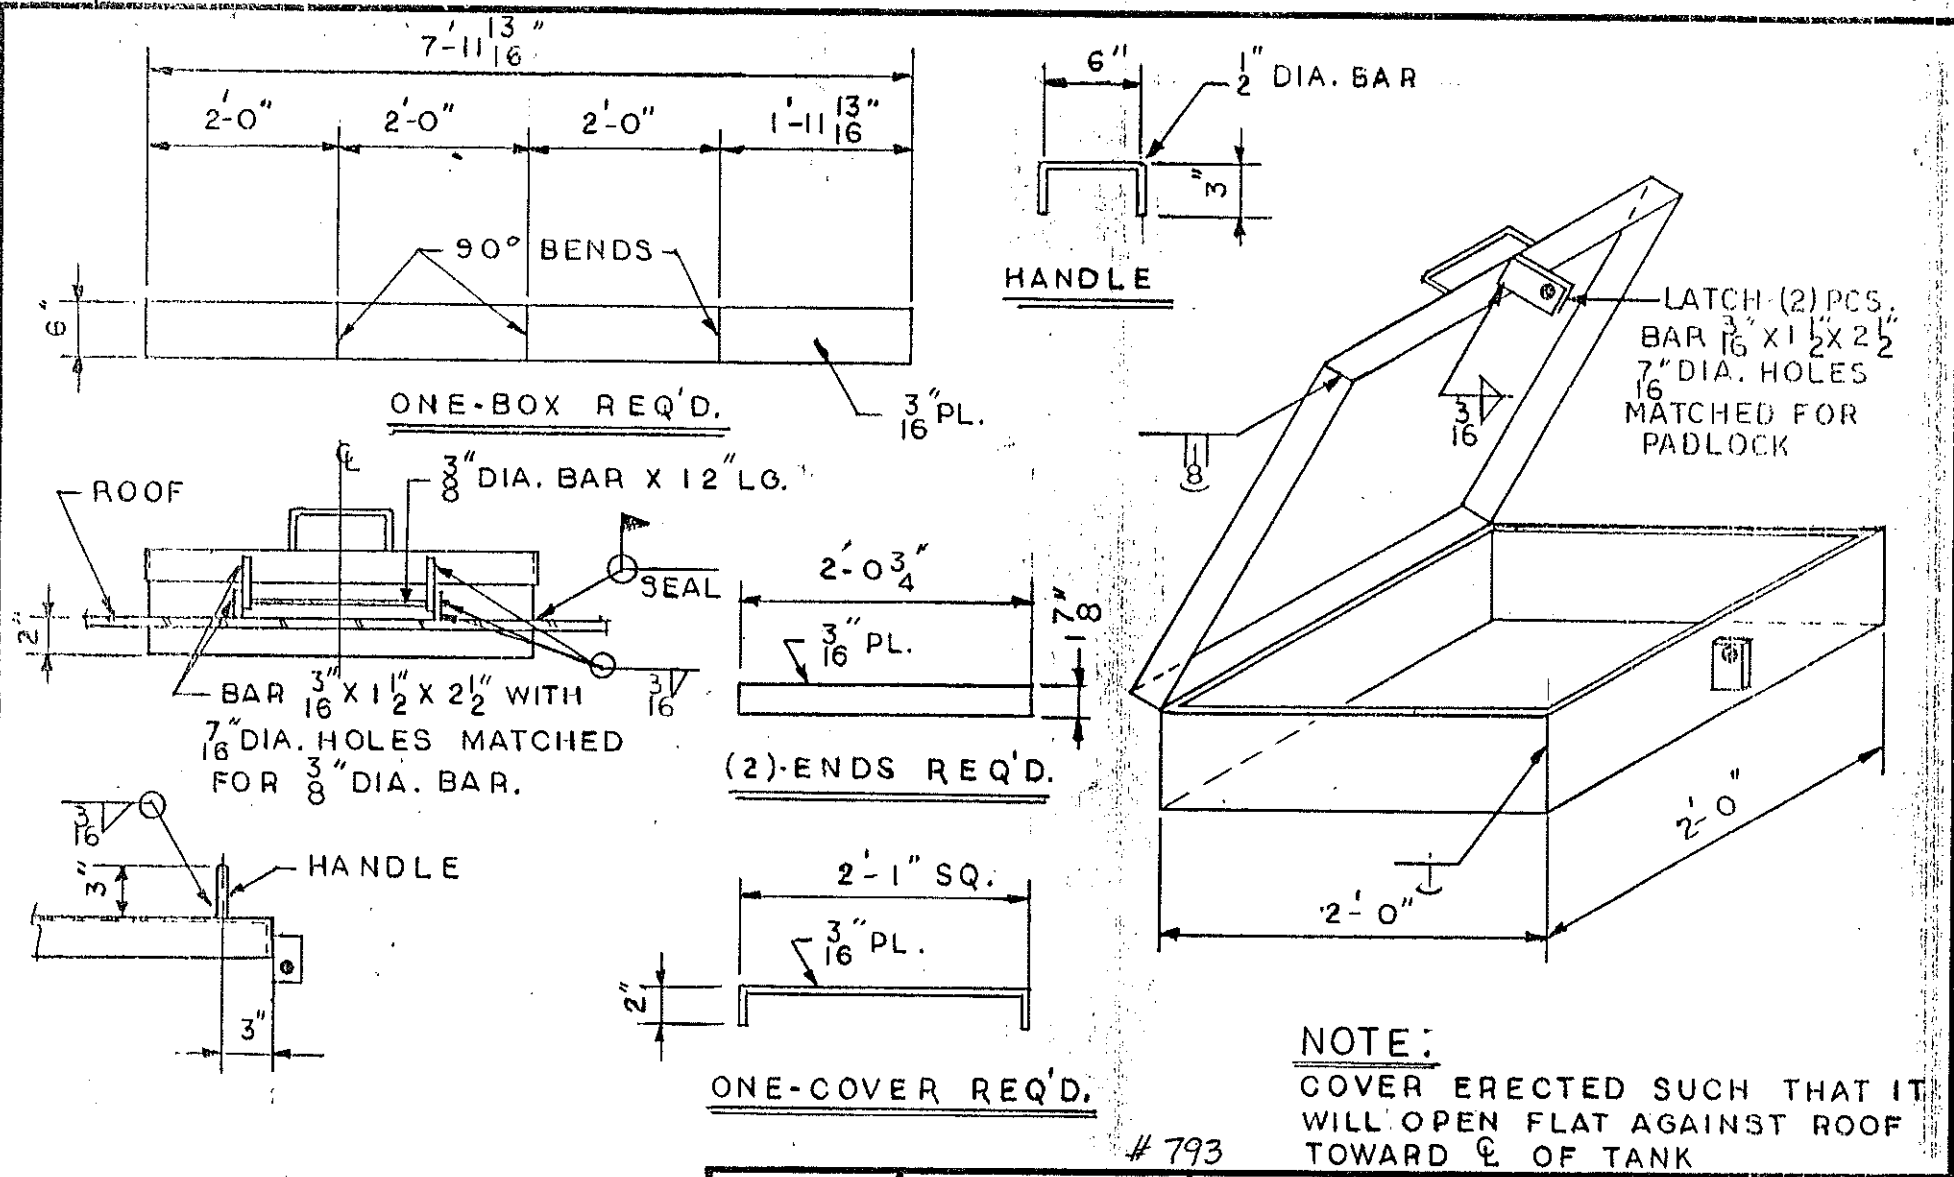

793

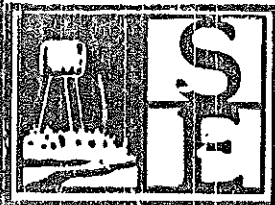

**Service
Enterprise
Corporation**
P.O. Box 3073
Evansville, IN 47730
(812) 425-1353

TOLERANCES (EXCEPT AS NOTED)		REVISIONS			DETAIL - 24" SQUARE ROOF HATCH		
DECIMAL		NO.	DATE	BY	BREMBLE PROPERTIES, INC. ROANOKE, VA		
±		①	5-20-85	R.H.			
FRACTIONAL		2			DRAWN BY	SCALE	MATERIAL
±		3			Hancock	None	
ANGULAR		4			CHK'D	DATE	DRAWING NO.
±		5			<i>[Signature]</i>	Nov. 84	9
					TRACED	APP'D	