



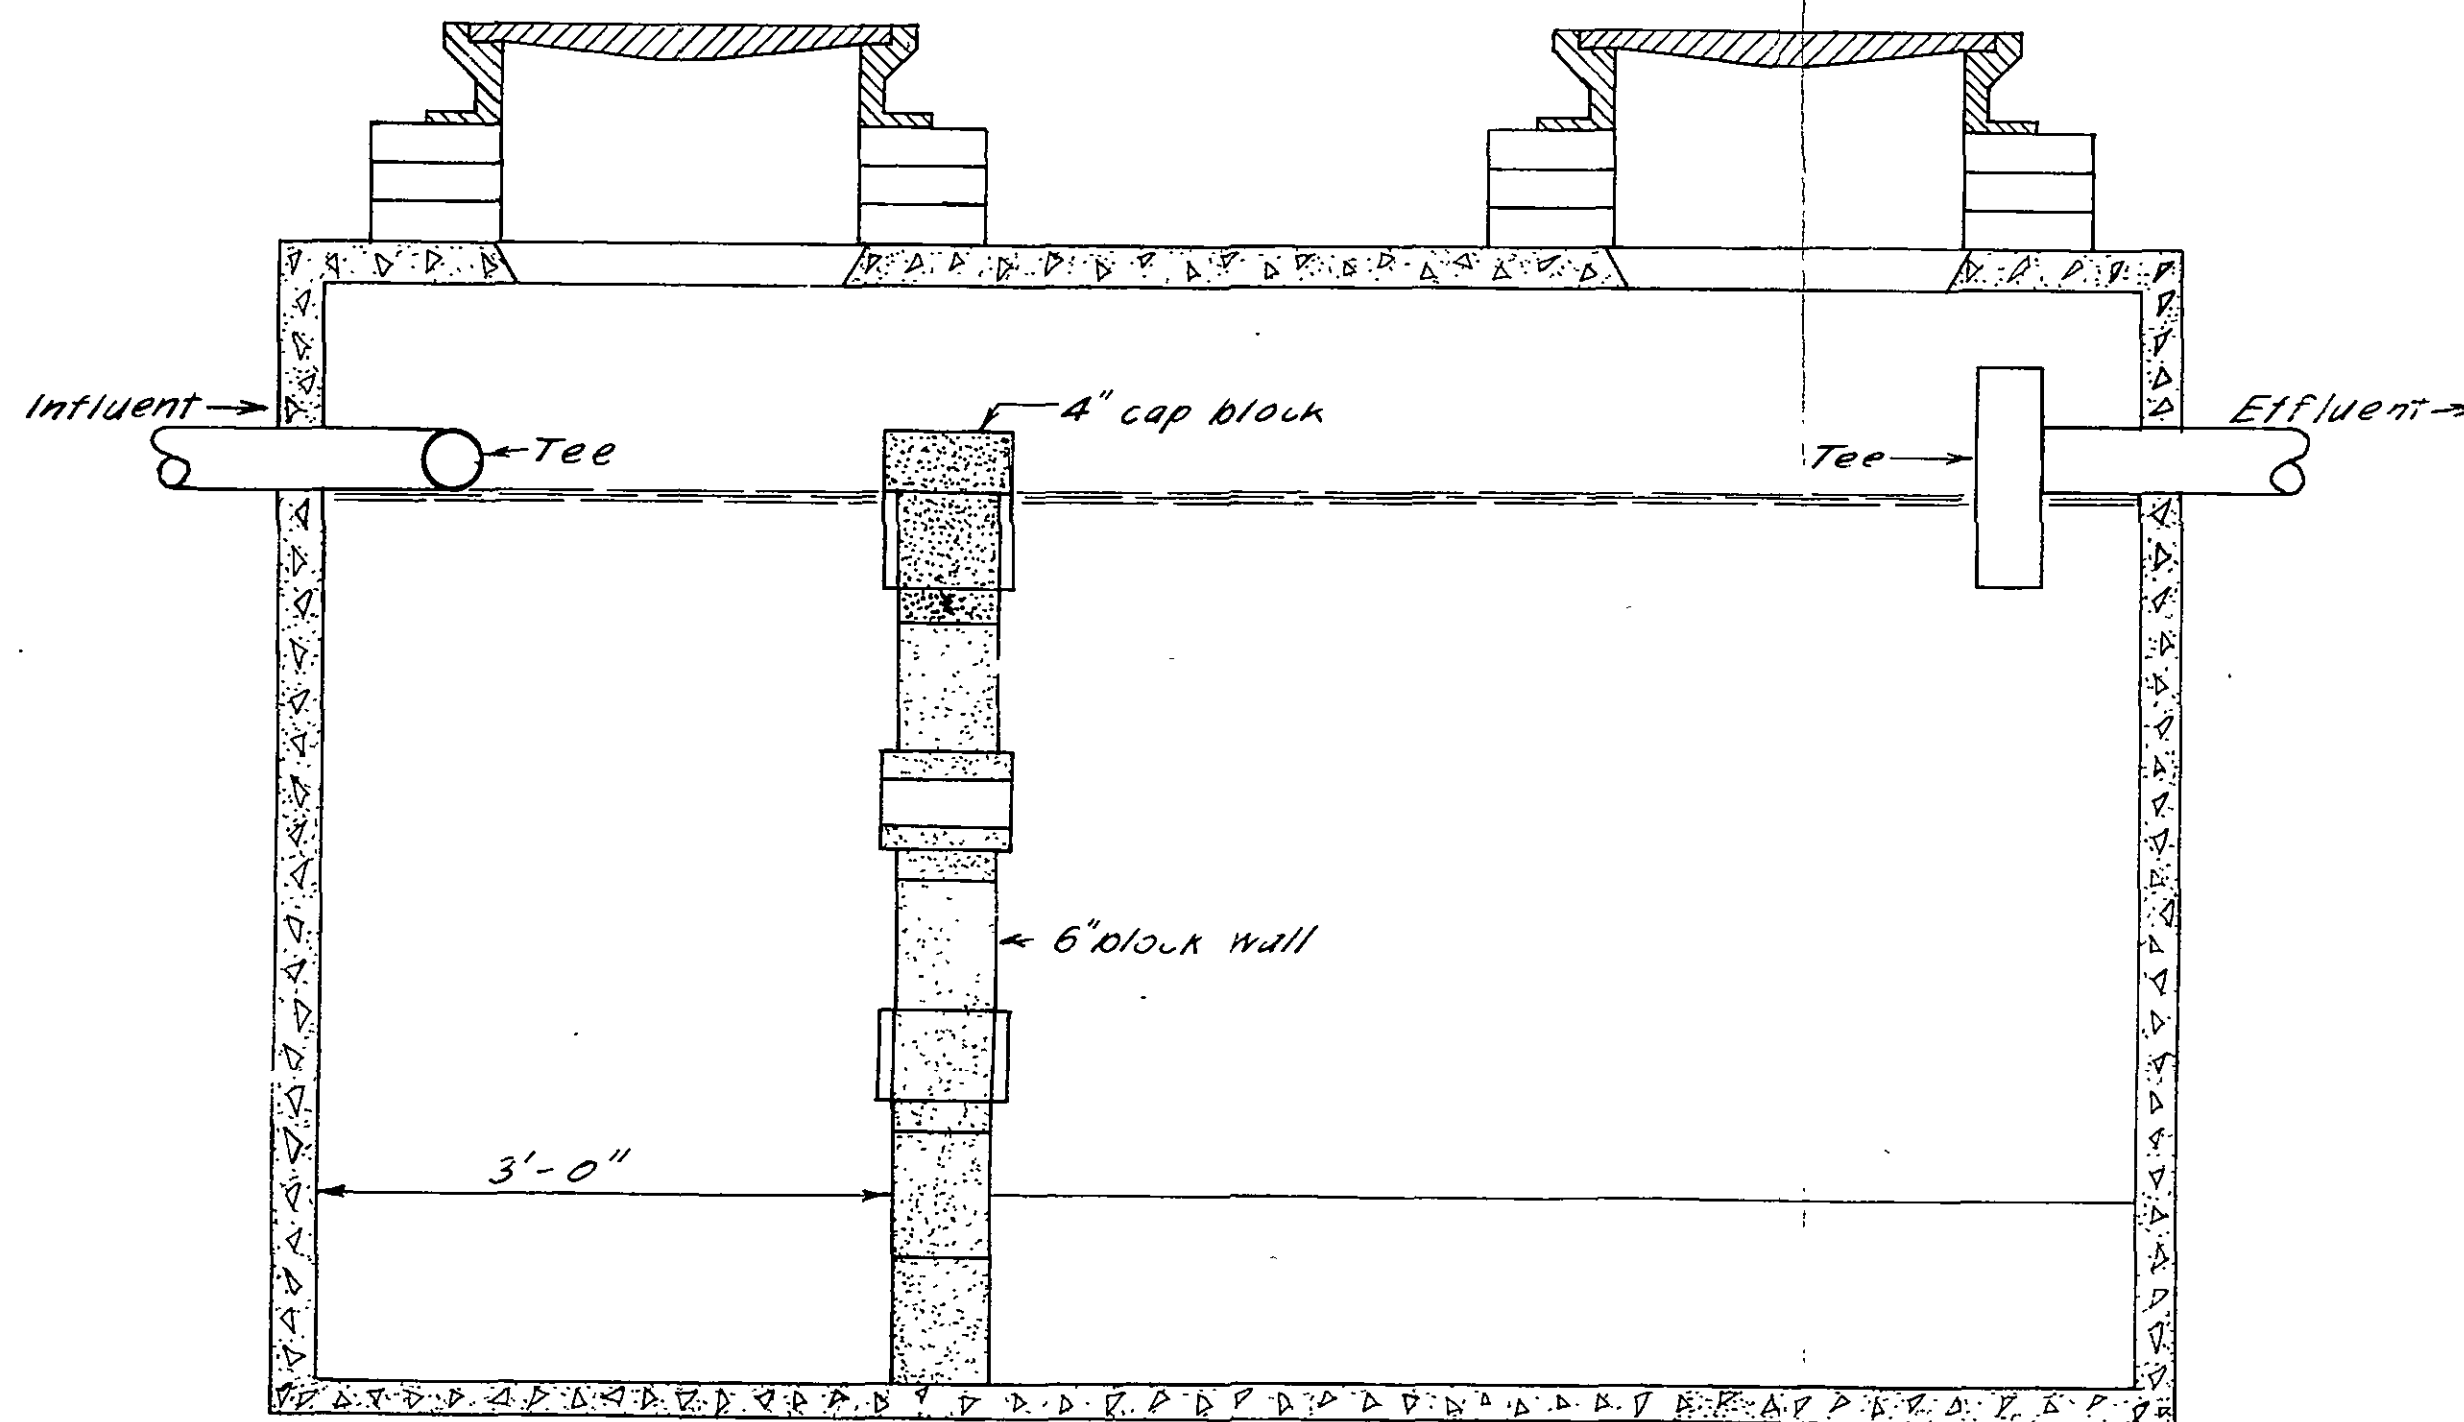

SECTION A--A'
Scale: 1 inch = 1 foot

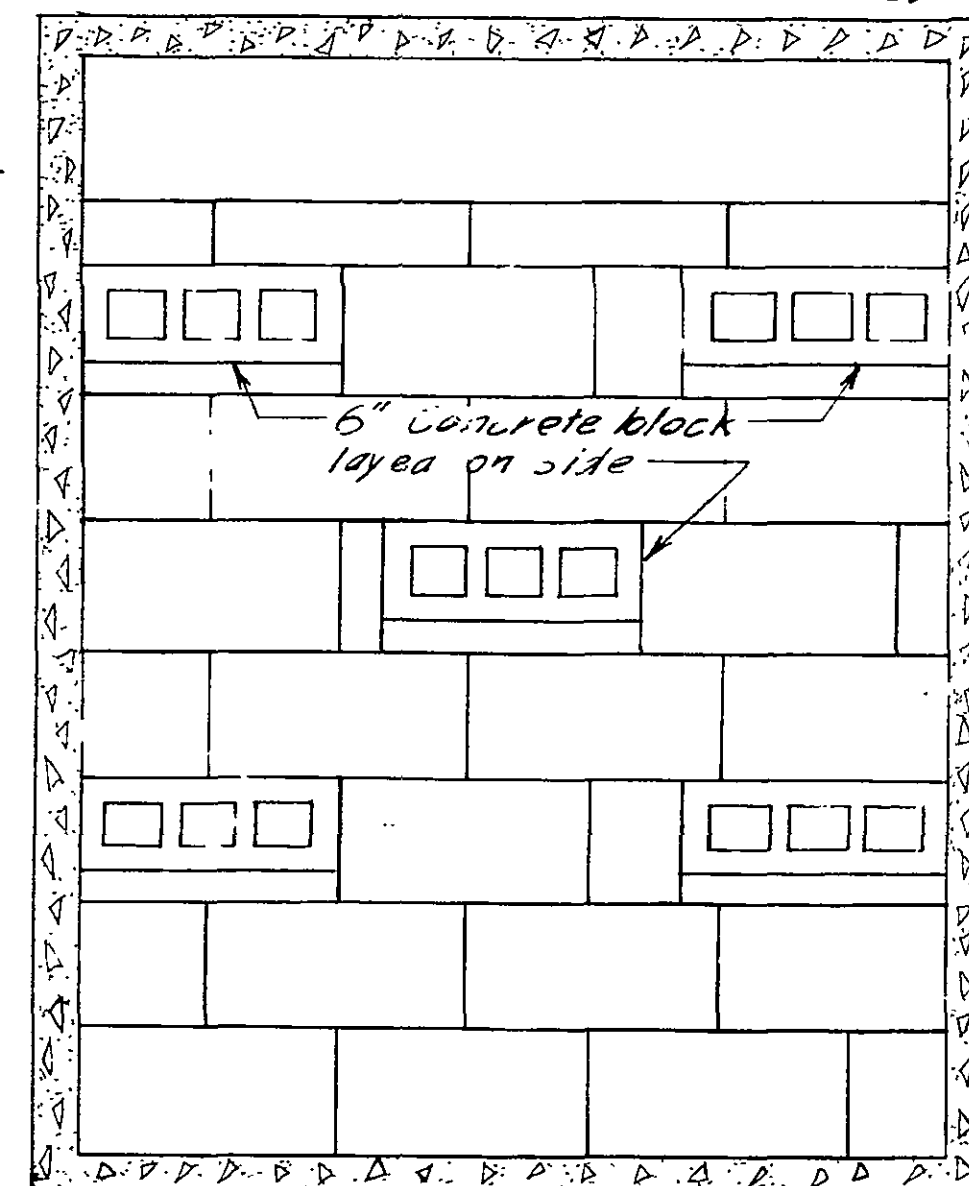

SECTION B--B'
Scale: 1 inch = 1 foot


Well 3 (of 1981)
1144 Windlass Rd
T# 0310405600

Well 4 (of 1983)
1206 Windlass Rd
T# 0310000601


BAFFLE IN SETTLING TANKS
WELLS 3 & 4 IRON & MANGANESE REMOVAL
to serve
WATERFRONT SECTIONS 2 THRU 9
owned by
BREMBLE PROPERTIES, INC.
GILLS CREEK MAG. DIST.
FRANKLIN COUNTY, VIRGINIA

Scale as shown

Prepared by:
William L. Law, Civil Engineer, Va. Cert. No. 1296
Route 1, Box 420, Bassett, Va. 24055
November 2, 1984

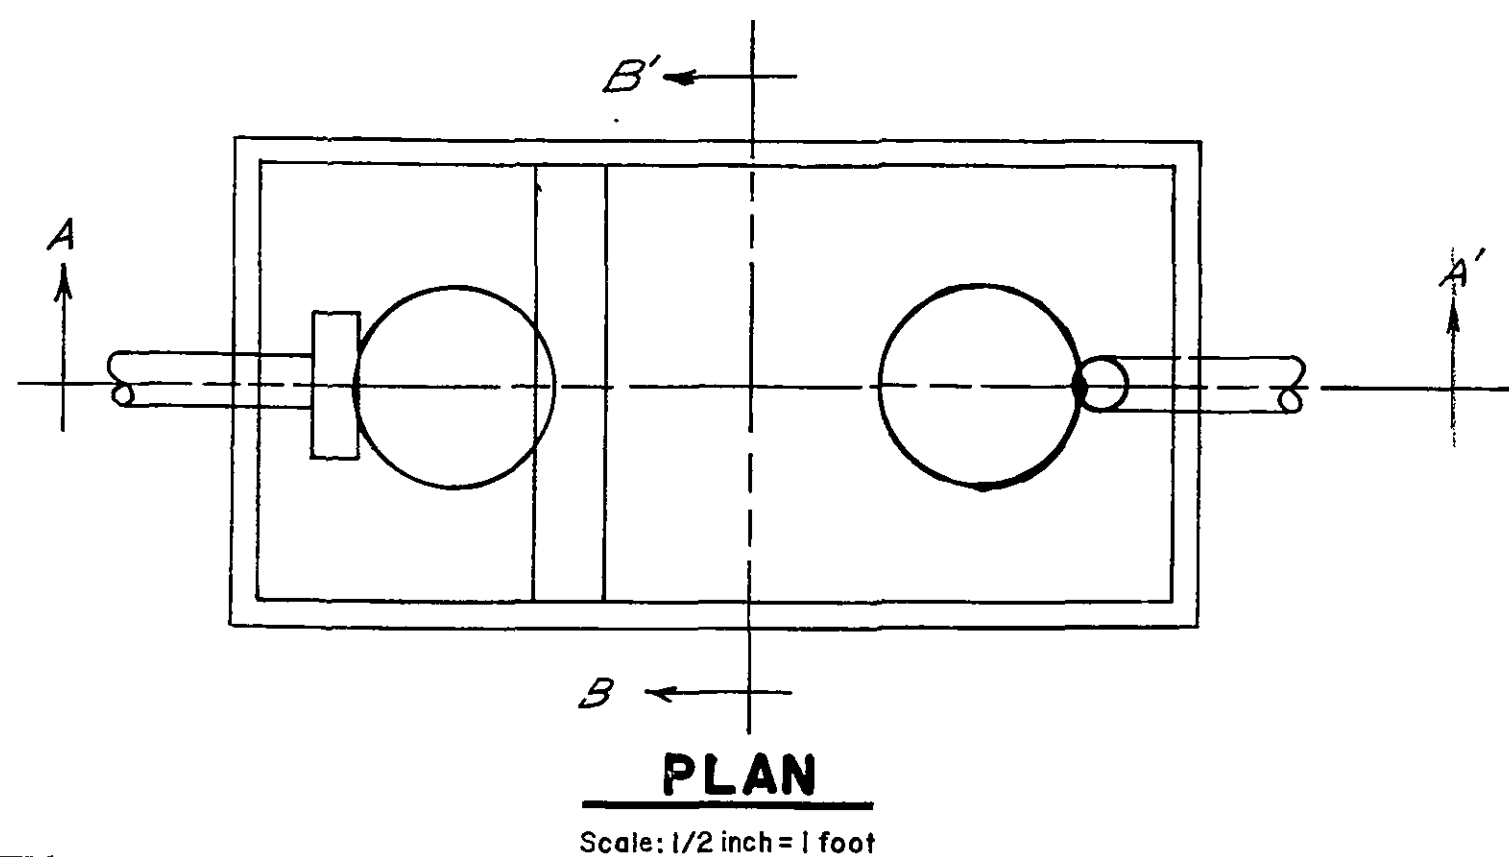

PLAN
Scale: 1/2 inch = 1 foot

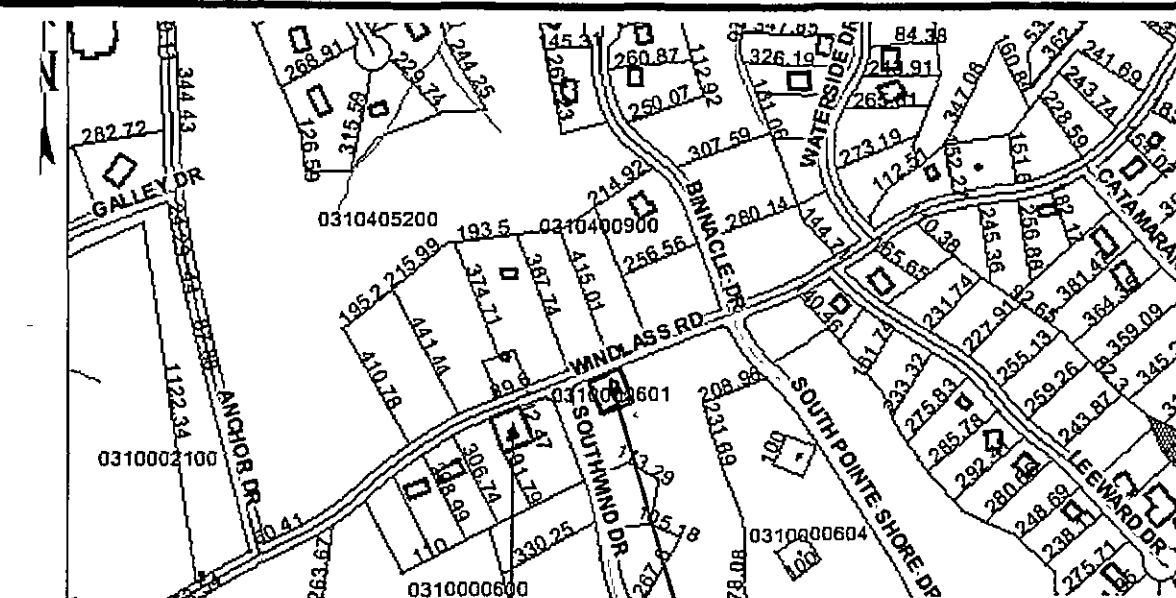

Location Well 3
(later Well 3 was renamed to Well 13)
Location Well 4

