


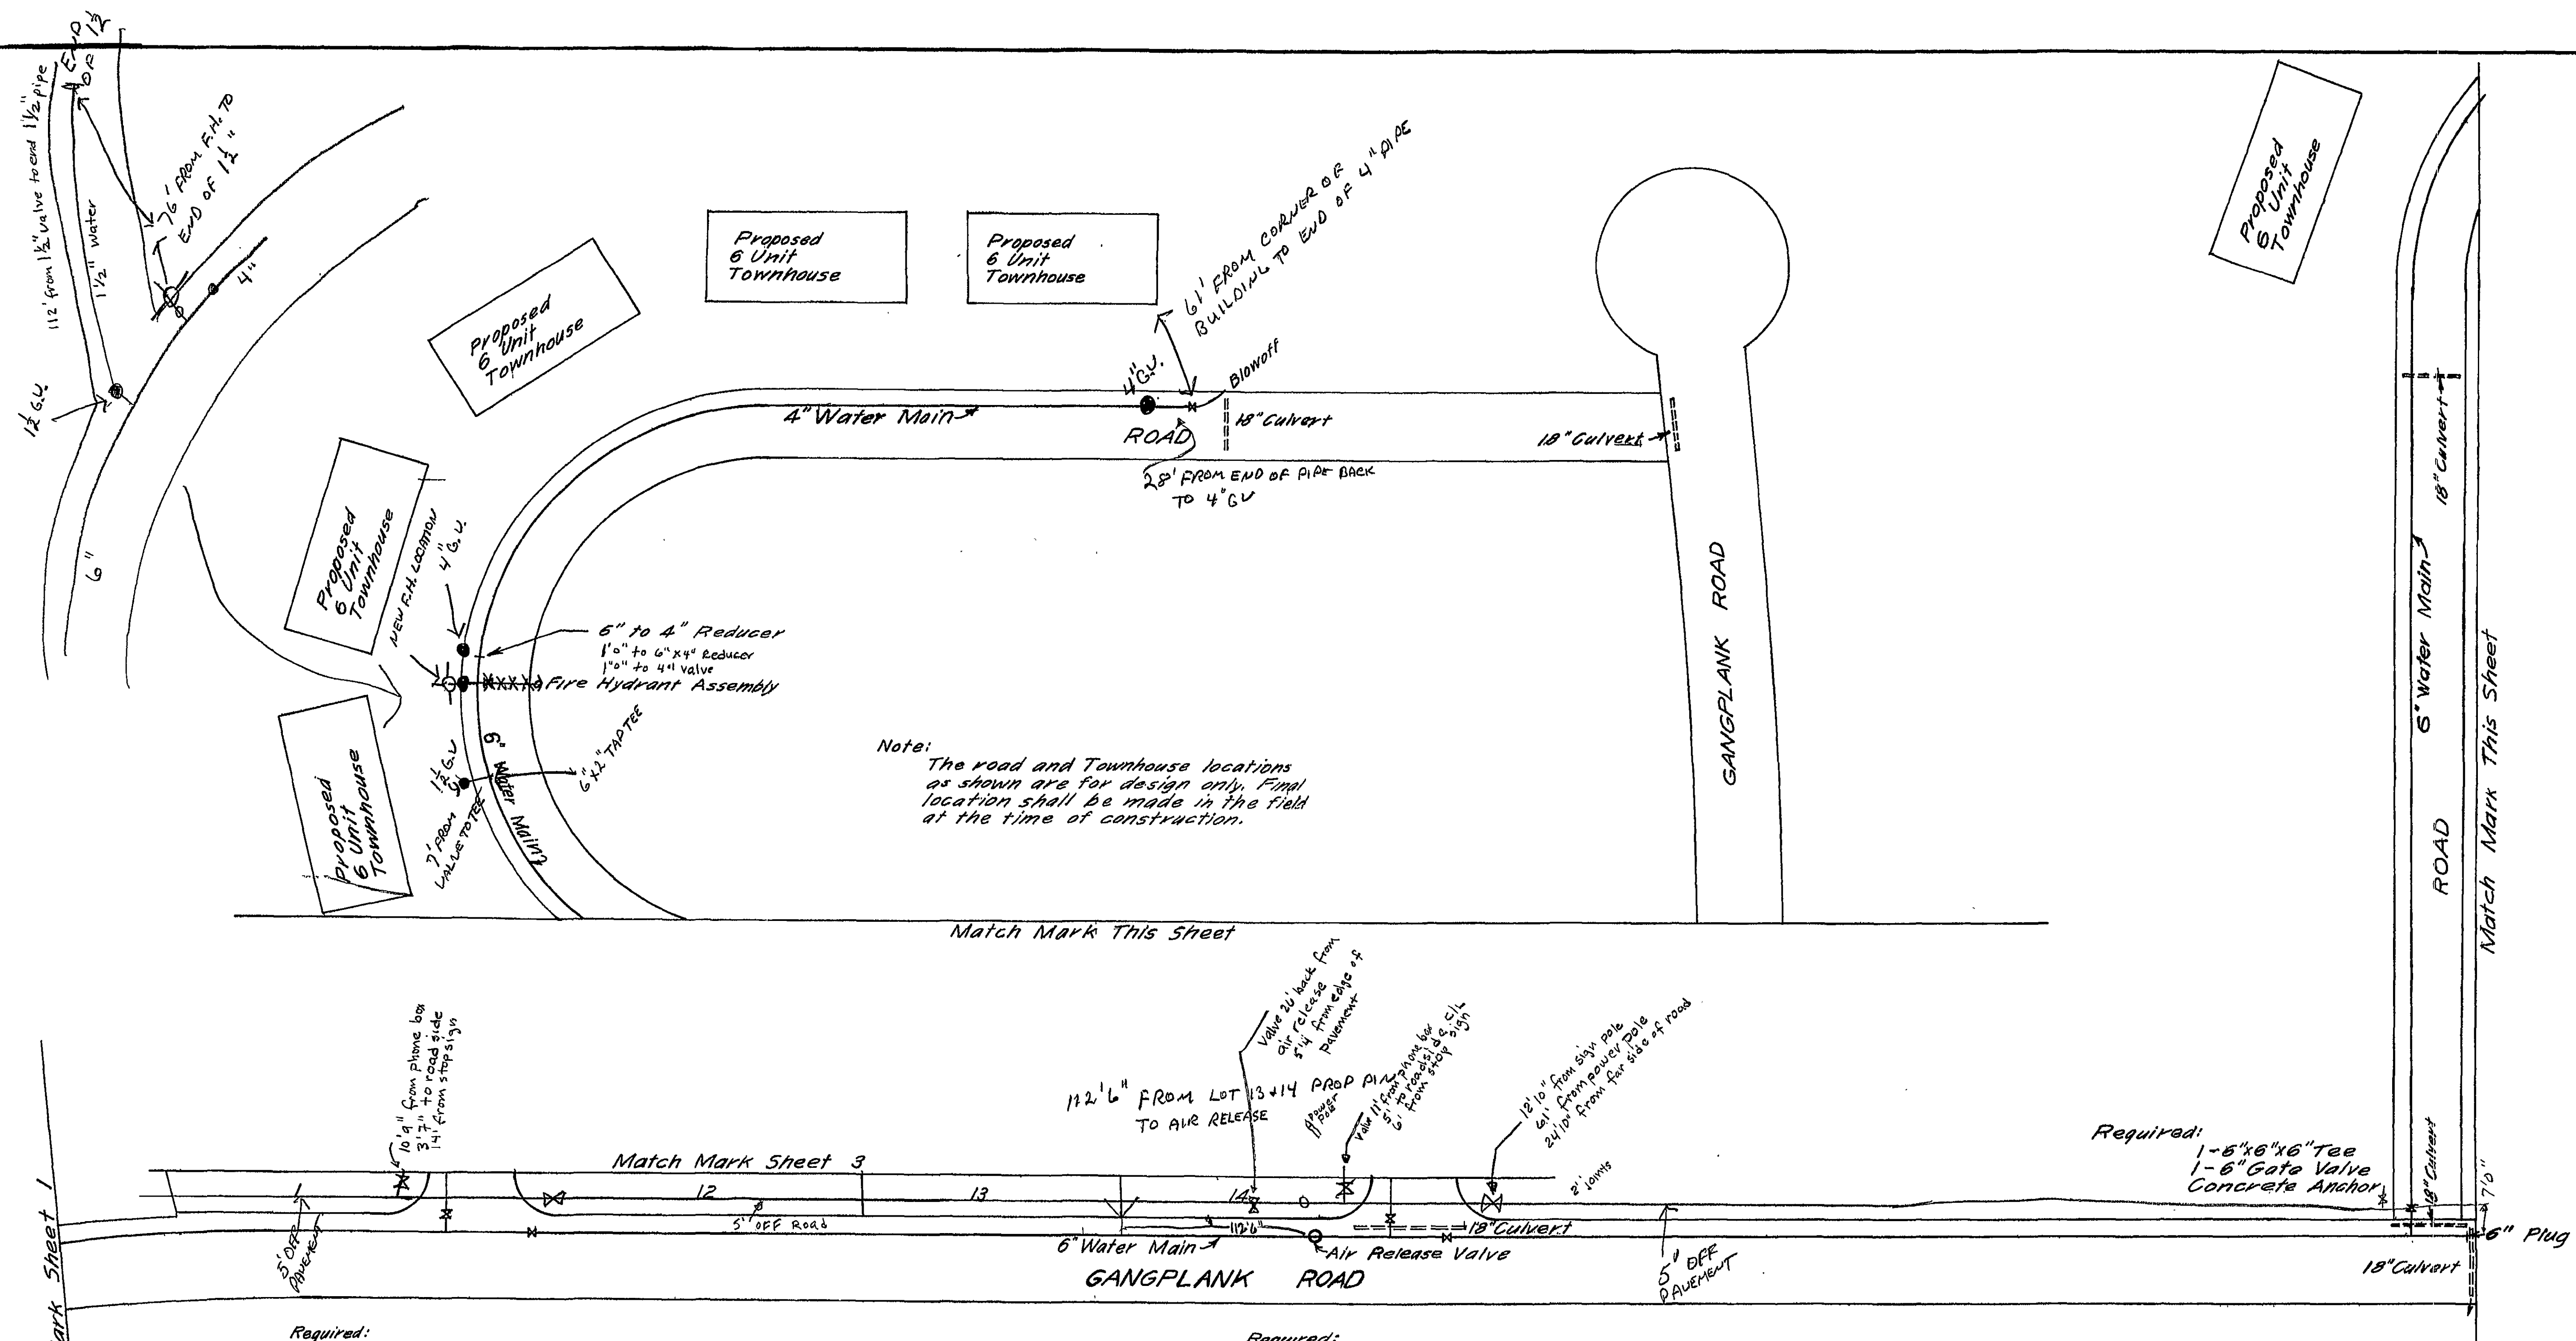


WATER SYSTEM
WATER FRONT SECTION 7


BREMBLE PROPERTIES, INC.
GILLS CREEK MAG. DIST.
FRANKLIN COUNTY, VIRGINIA

Prepared by: William L. Law, Civil Engineer, Va. Cert. No. 1296
Route 1, Box 420, Bassett, Virginia 24055
May 31, 1983


Scale: 1 inch = 50 feet

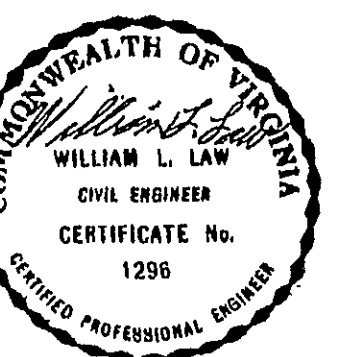


Revised June 30, 1983 Sheet 2 of 3

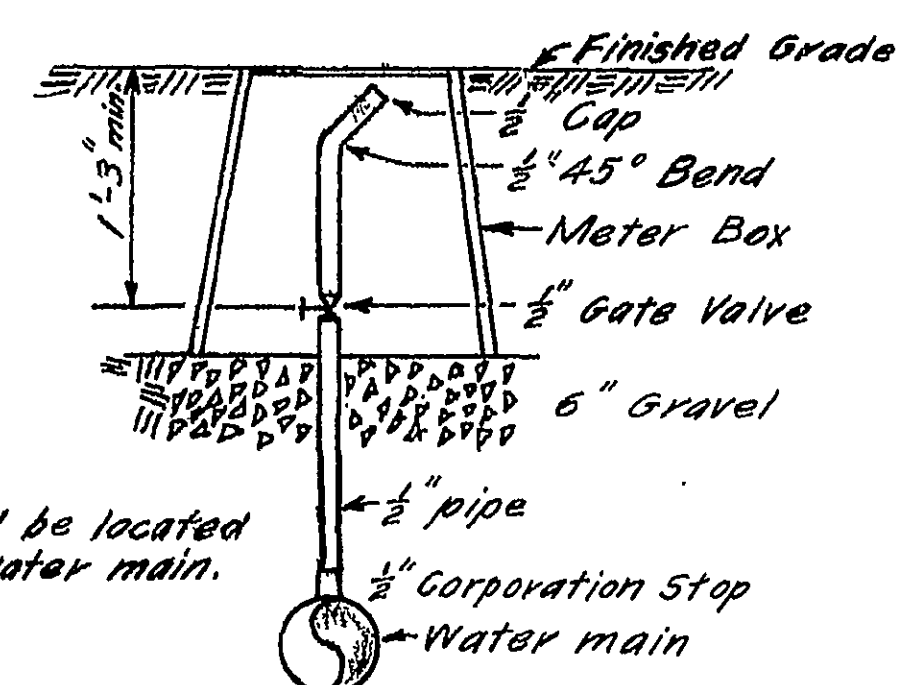

AIR RELEASE VALVE
Not to Scale

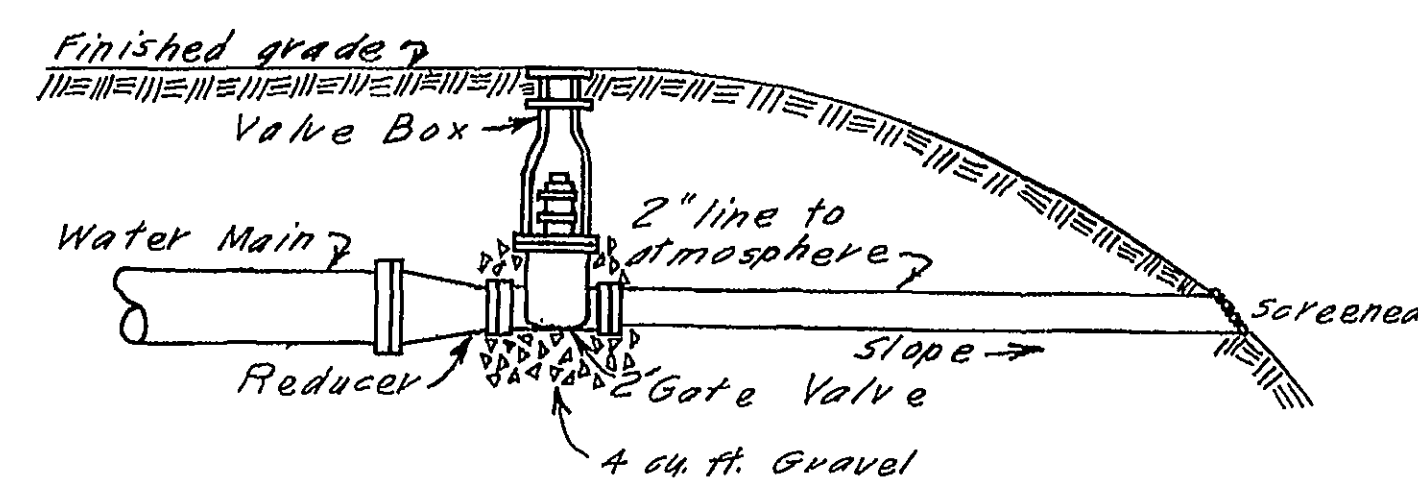

BLOWOFF
Not to Scale

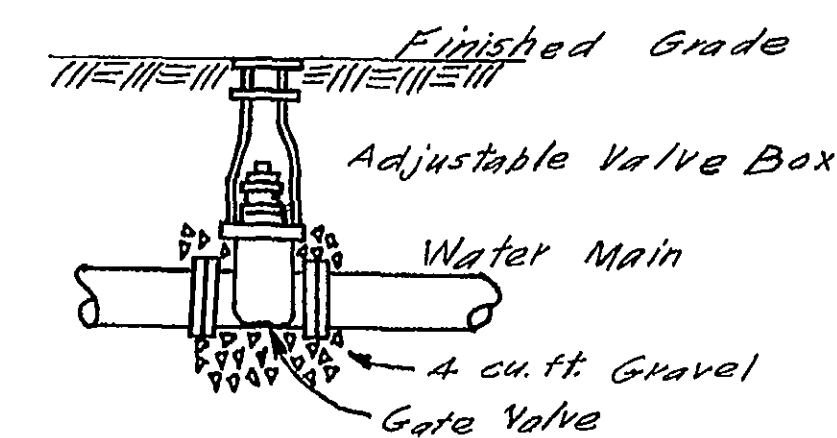

VALVE INSTALLATION