

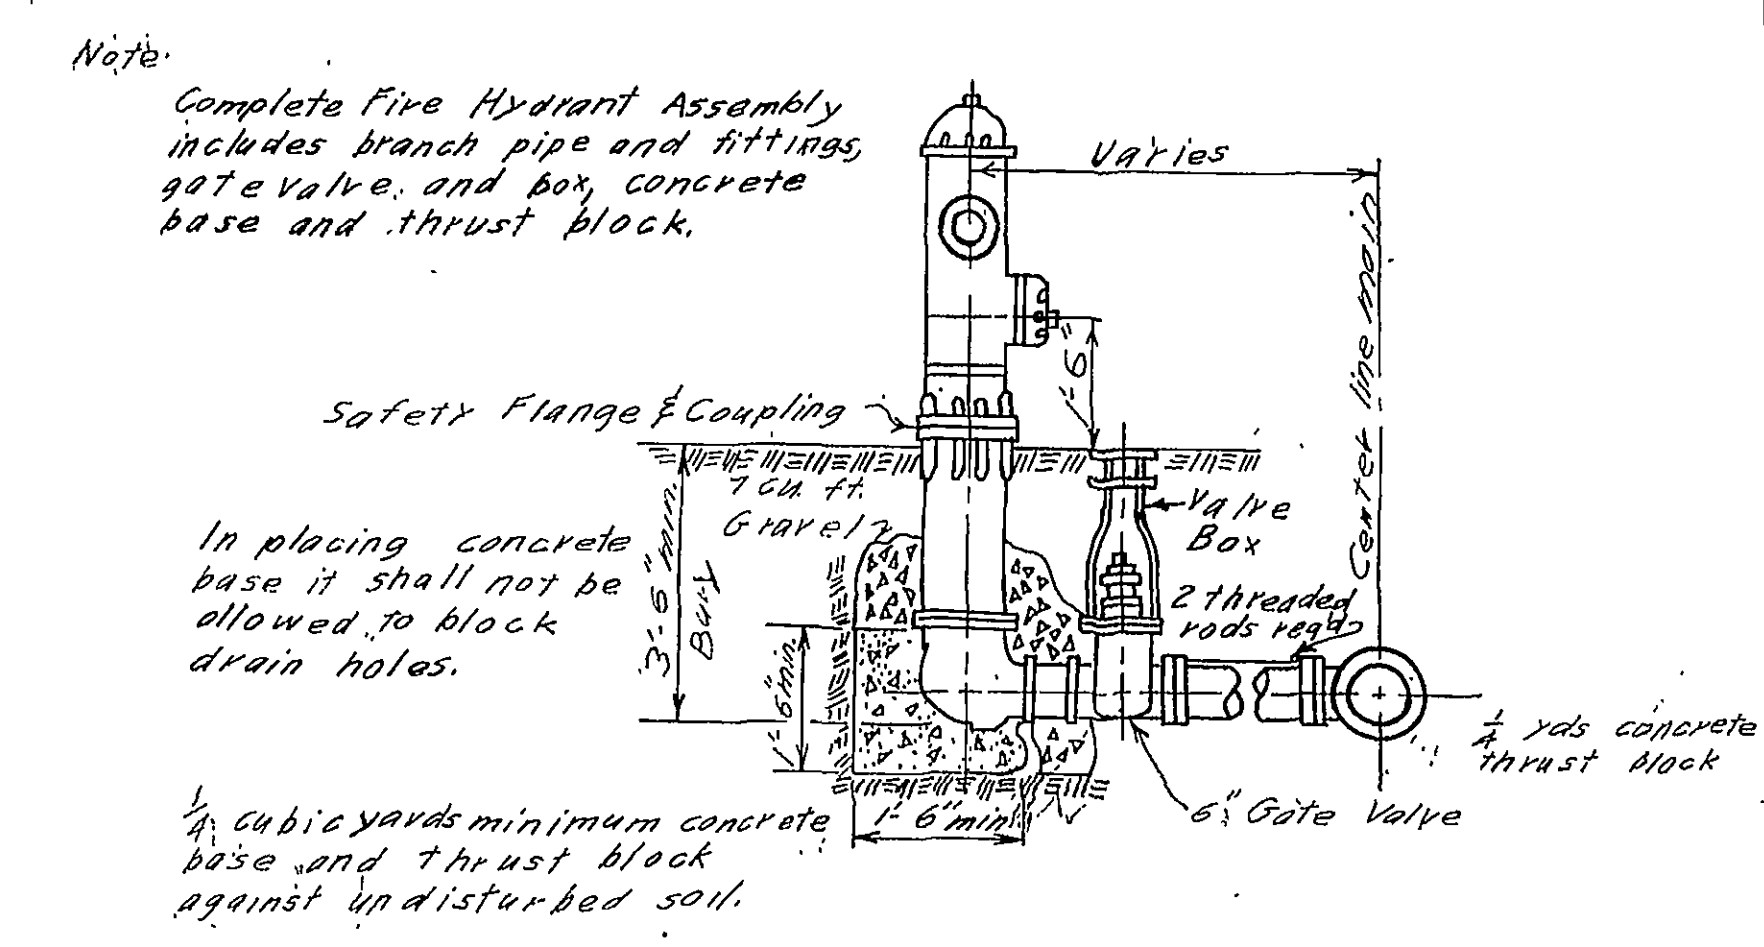


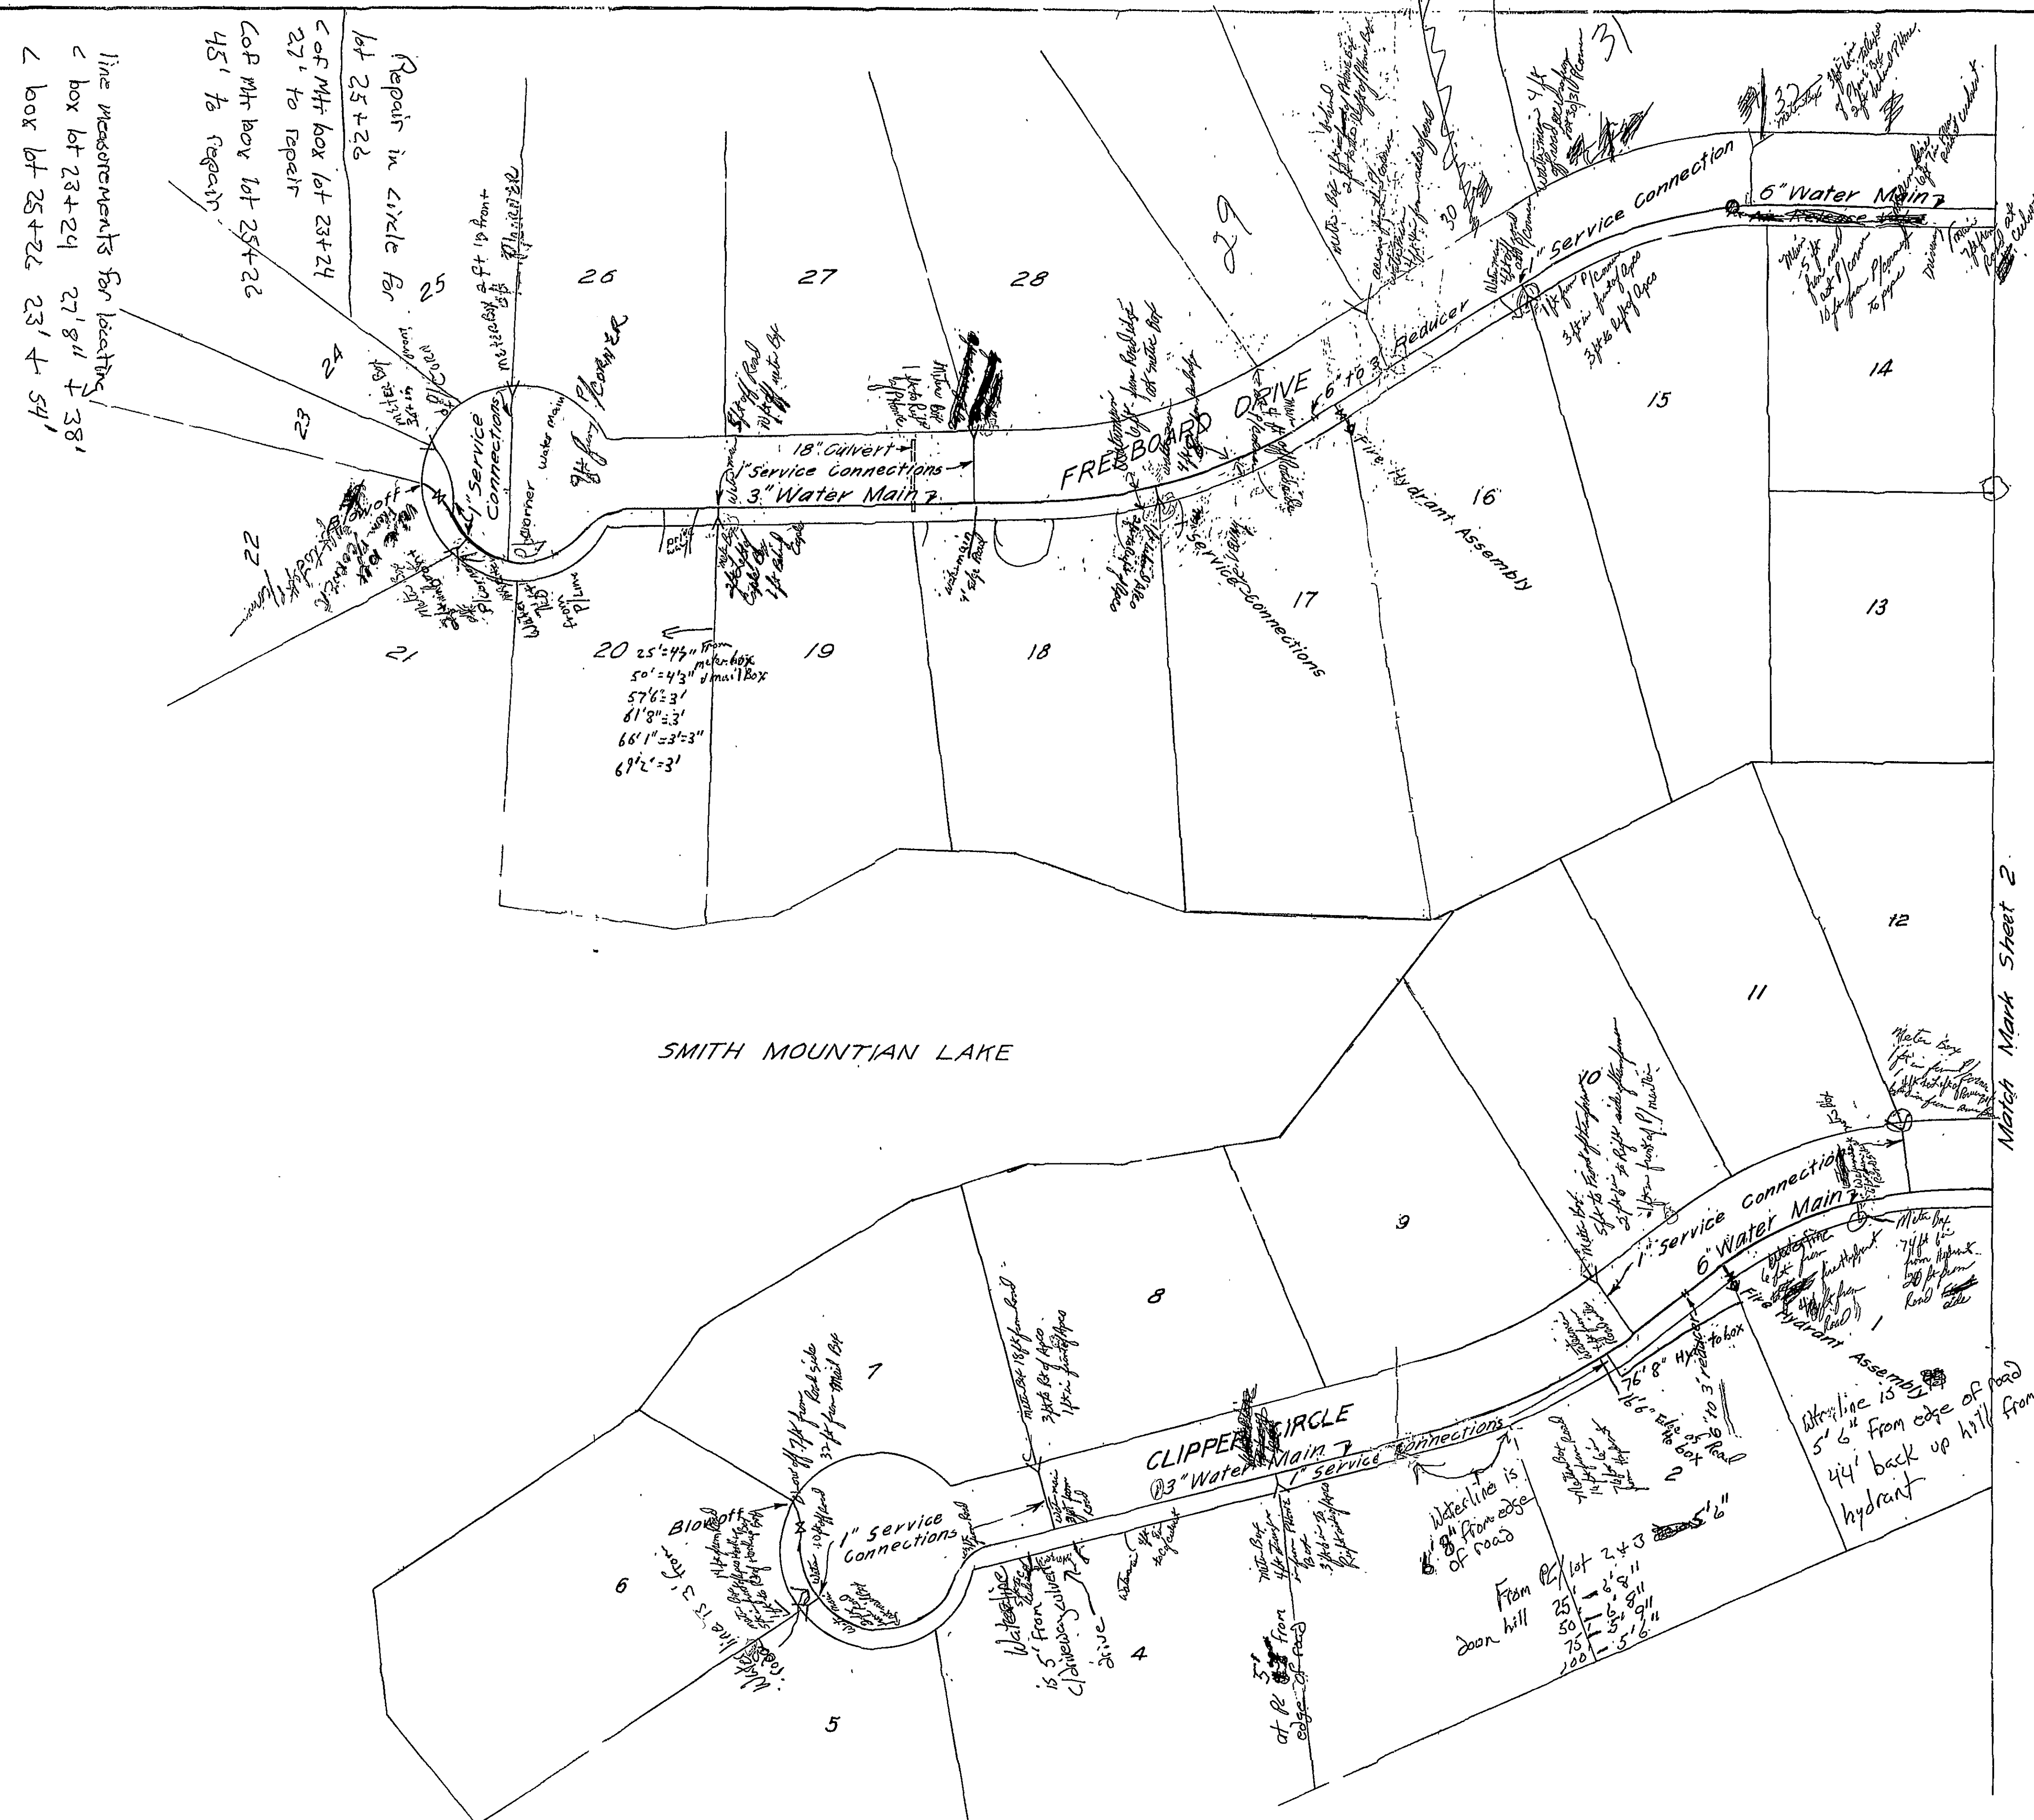

FIRE HYDRANT ASSEMBLY
Not to Scale

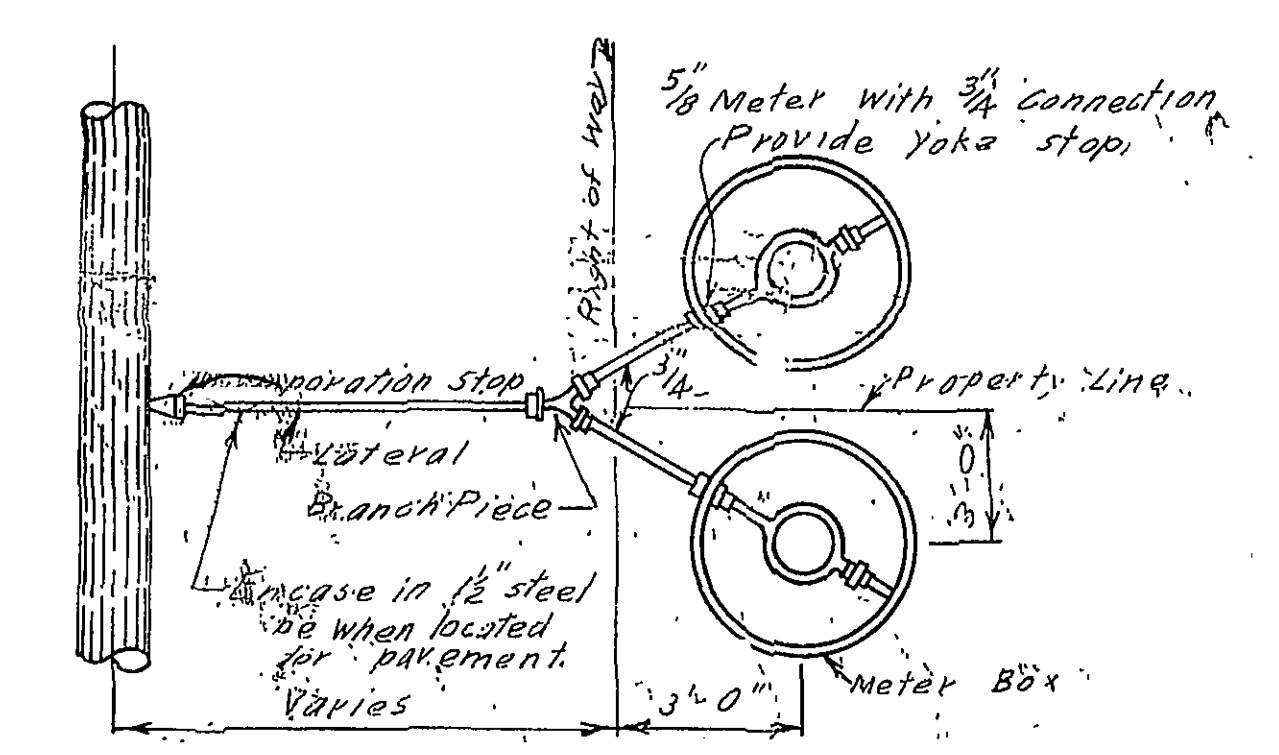

WATER SERVICE CONNECTIONS
Not to Scale

WATER SYSTEM
WATER FRONT SECTION 7
BREMBLE PROPERTIES, INC.
GILLS' CREEK MAG. DIST.
FRANKLIN COUNTY, VIRGINIA

Prepared by: William L. Law, Civil Engineer, Va. Cert. No. 1296
Route 1, Box 420, Bassett, Virginia 24055
May 31, 1983

Scale: 1 inch = 50 feet

