

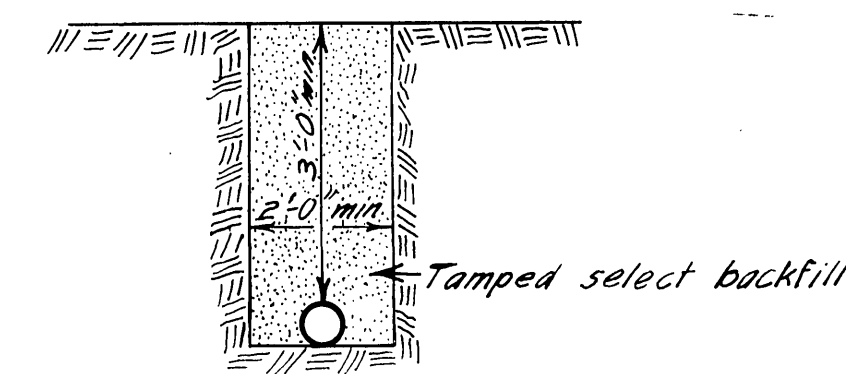


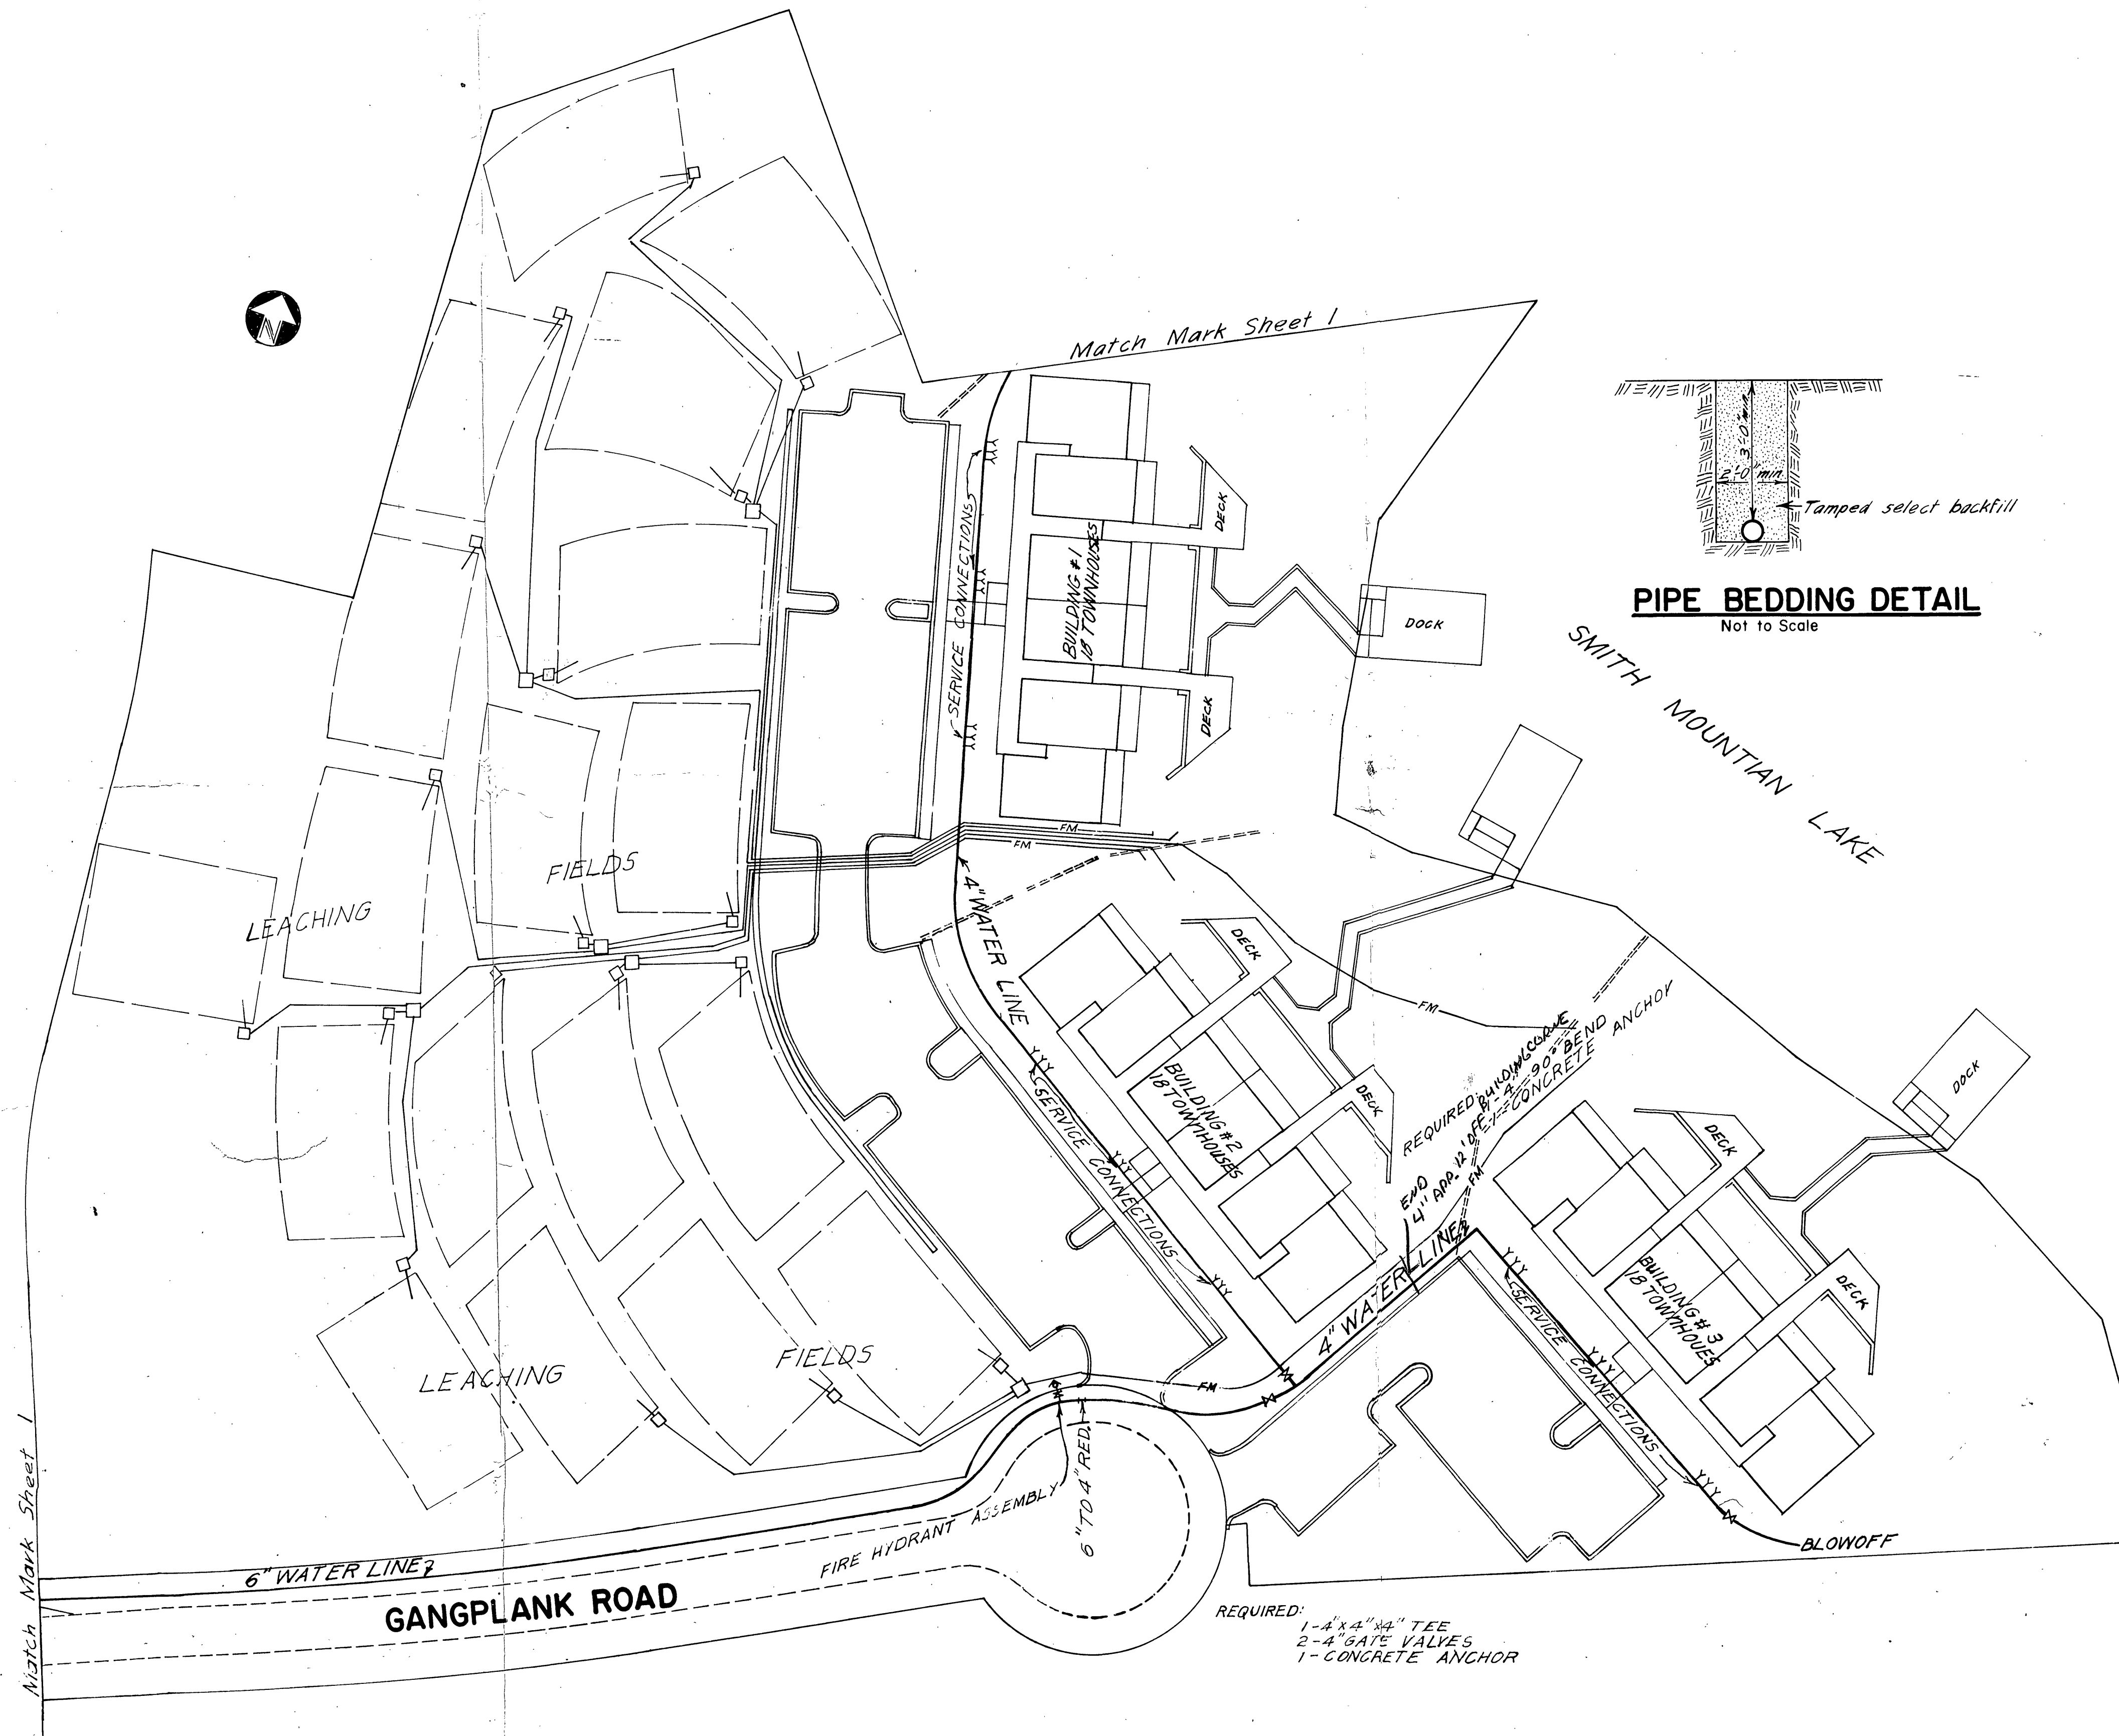

PIPE BEDDING DETAIL
Not to Scale

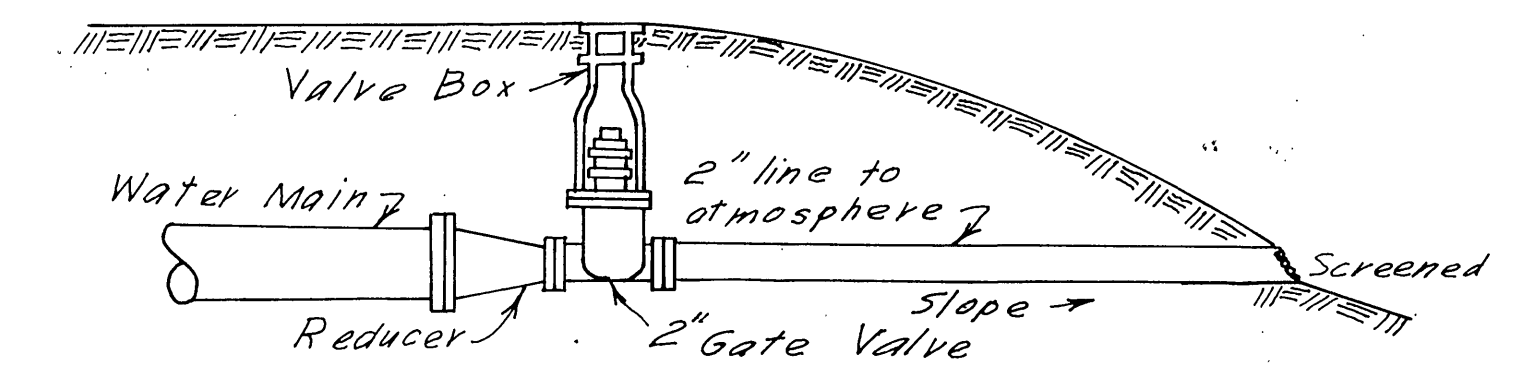

BLOWOFF
Not to Scale

WATER SYSTEM
to serve
WATER FRONT SECTION 9
GANGPLANK POINTE PHASE 2
property of
GANGPLANK POINTE PARTNERSHIP
GILLS CREEK MAG. DIST.
FRANKLIN COUNTY, VIRGINIA

Prepared by: William L. Law, Civil Engineer, Va. Cert. No. 1296
Box 420, Route 1, Bassett, Virginia 24055
June 22, 1984

Scale: 1 inch = 40 feet

