


NO. 1
NOTE BOOK
CHECKED
BROOK
STATIONED

NO. 1
NOTE BOOK
CHECKED
BROOK
STATIONED

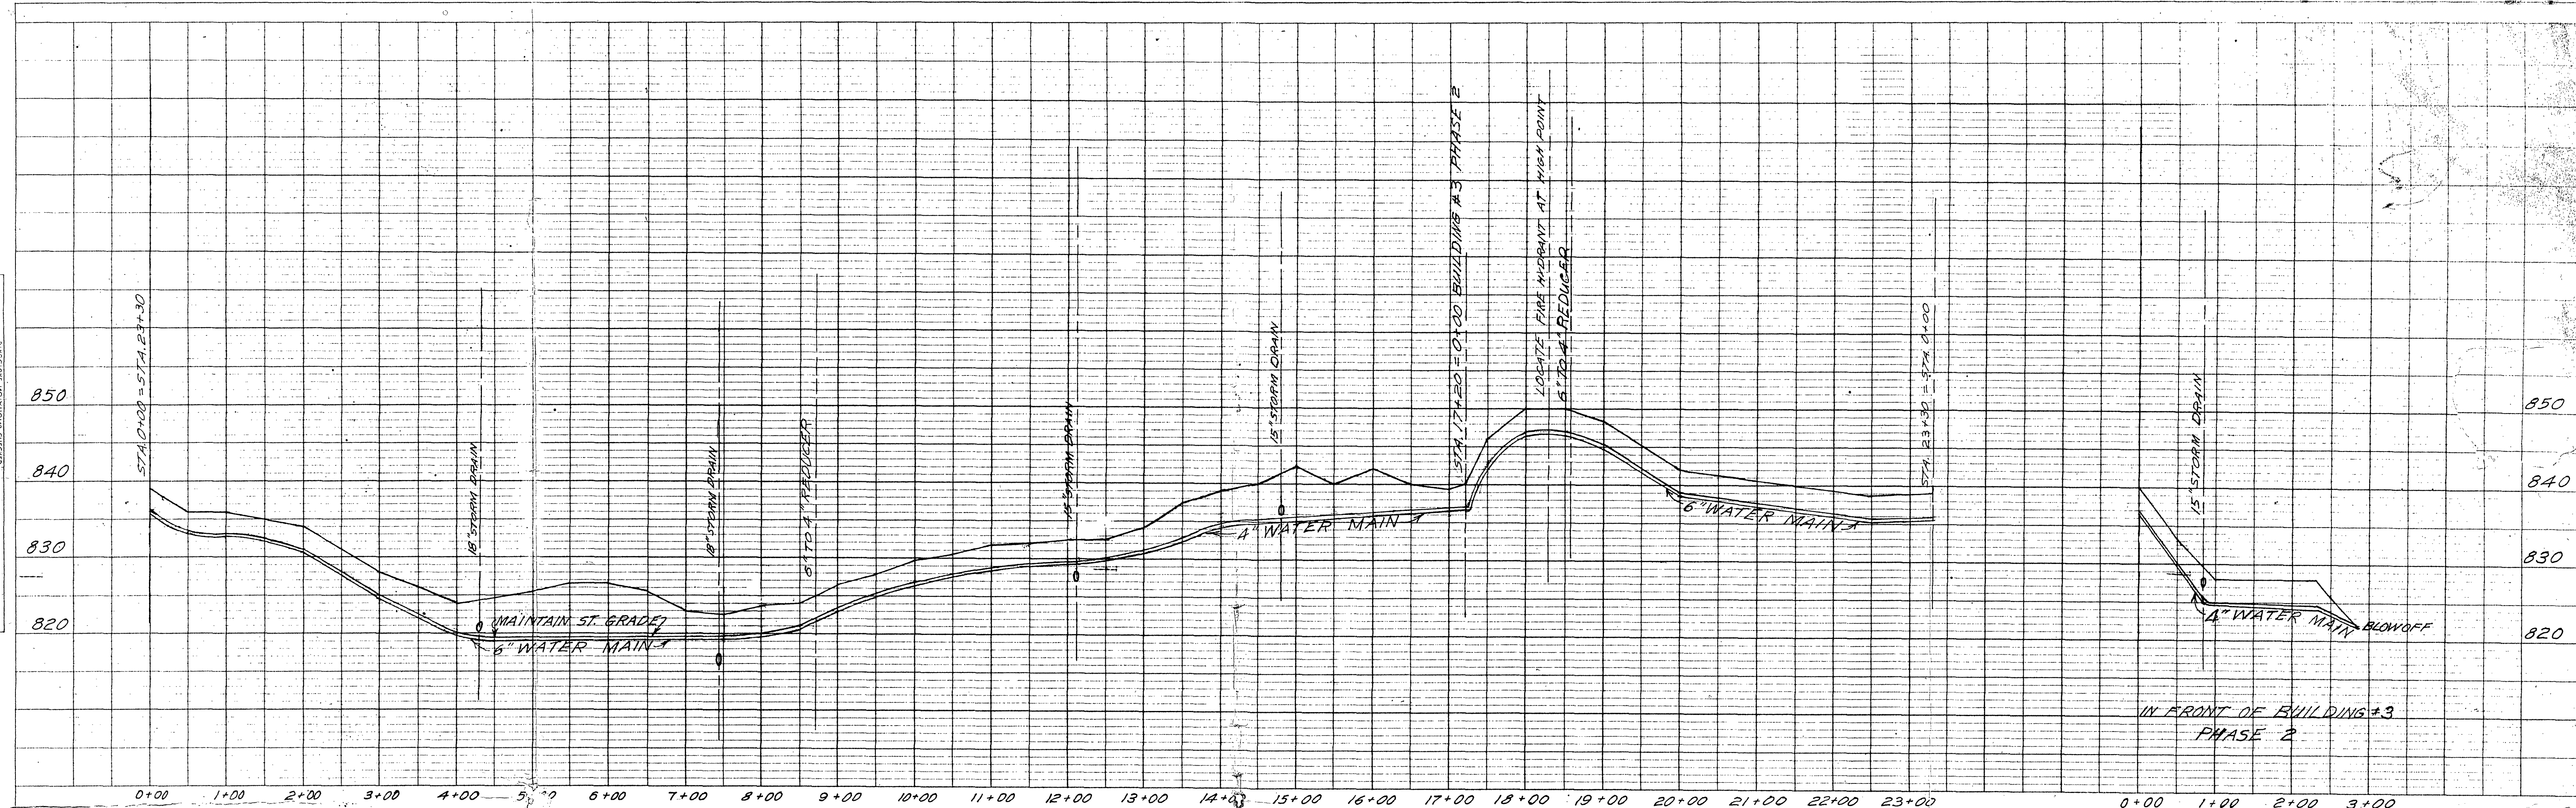

**PROFILE
WATER SYSTEM**
to serve
**WATER FRONT SECTION 9
GANGPLANK POINTE PHASES 1 & 2**
property of
**GANGPLANK POINTE PARTNERSHIP
GILLS CREEK MAG. DIST.
FRANKLIN COUNTY, VIRGINIA**

Prepared by:
William L. Law, Civil Engineer, Va. Cert. No. 1296
Box 420, Route 1, Bassett, Virginia 24055
June 22, 1984

Scale: 1 inch = 100 feet hor.
1 inch = 10 feet vert.

