

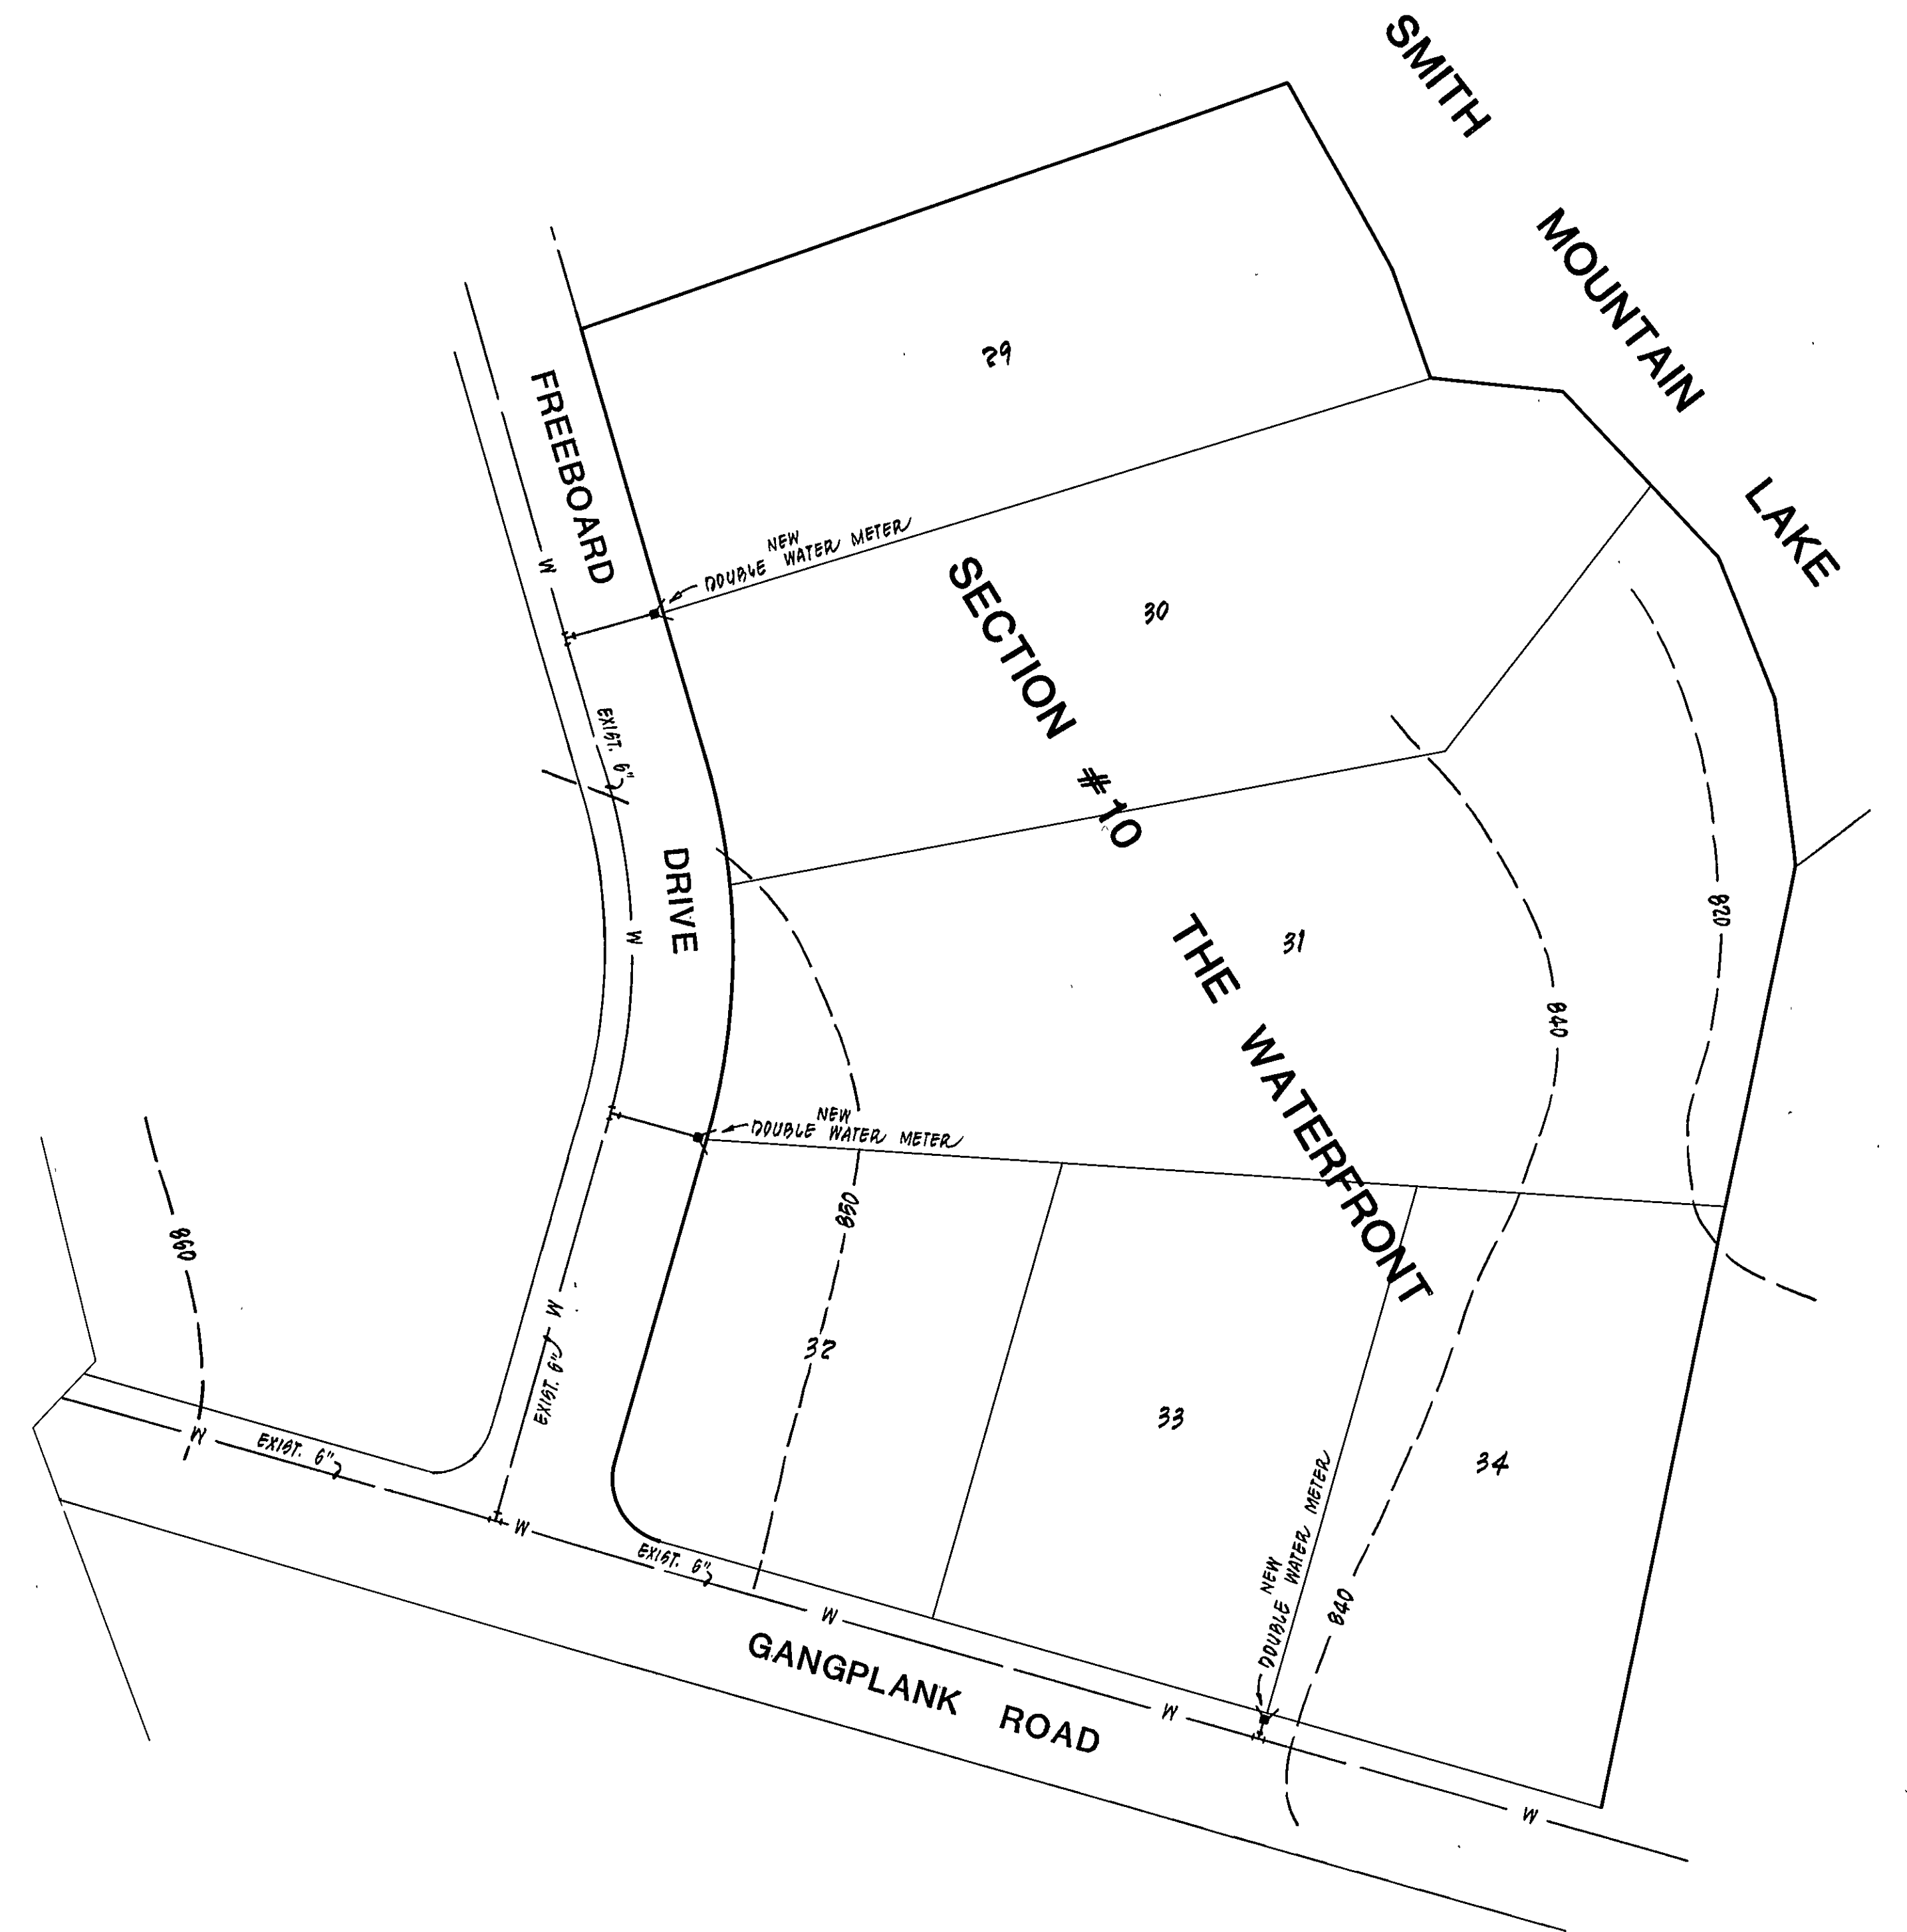
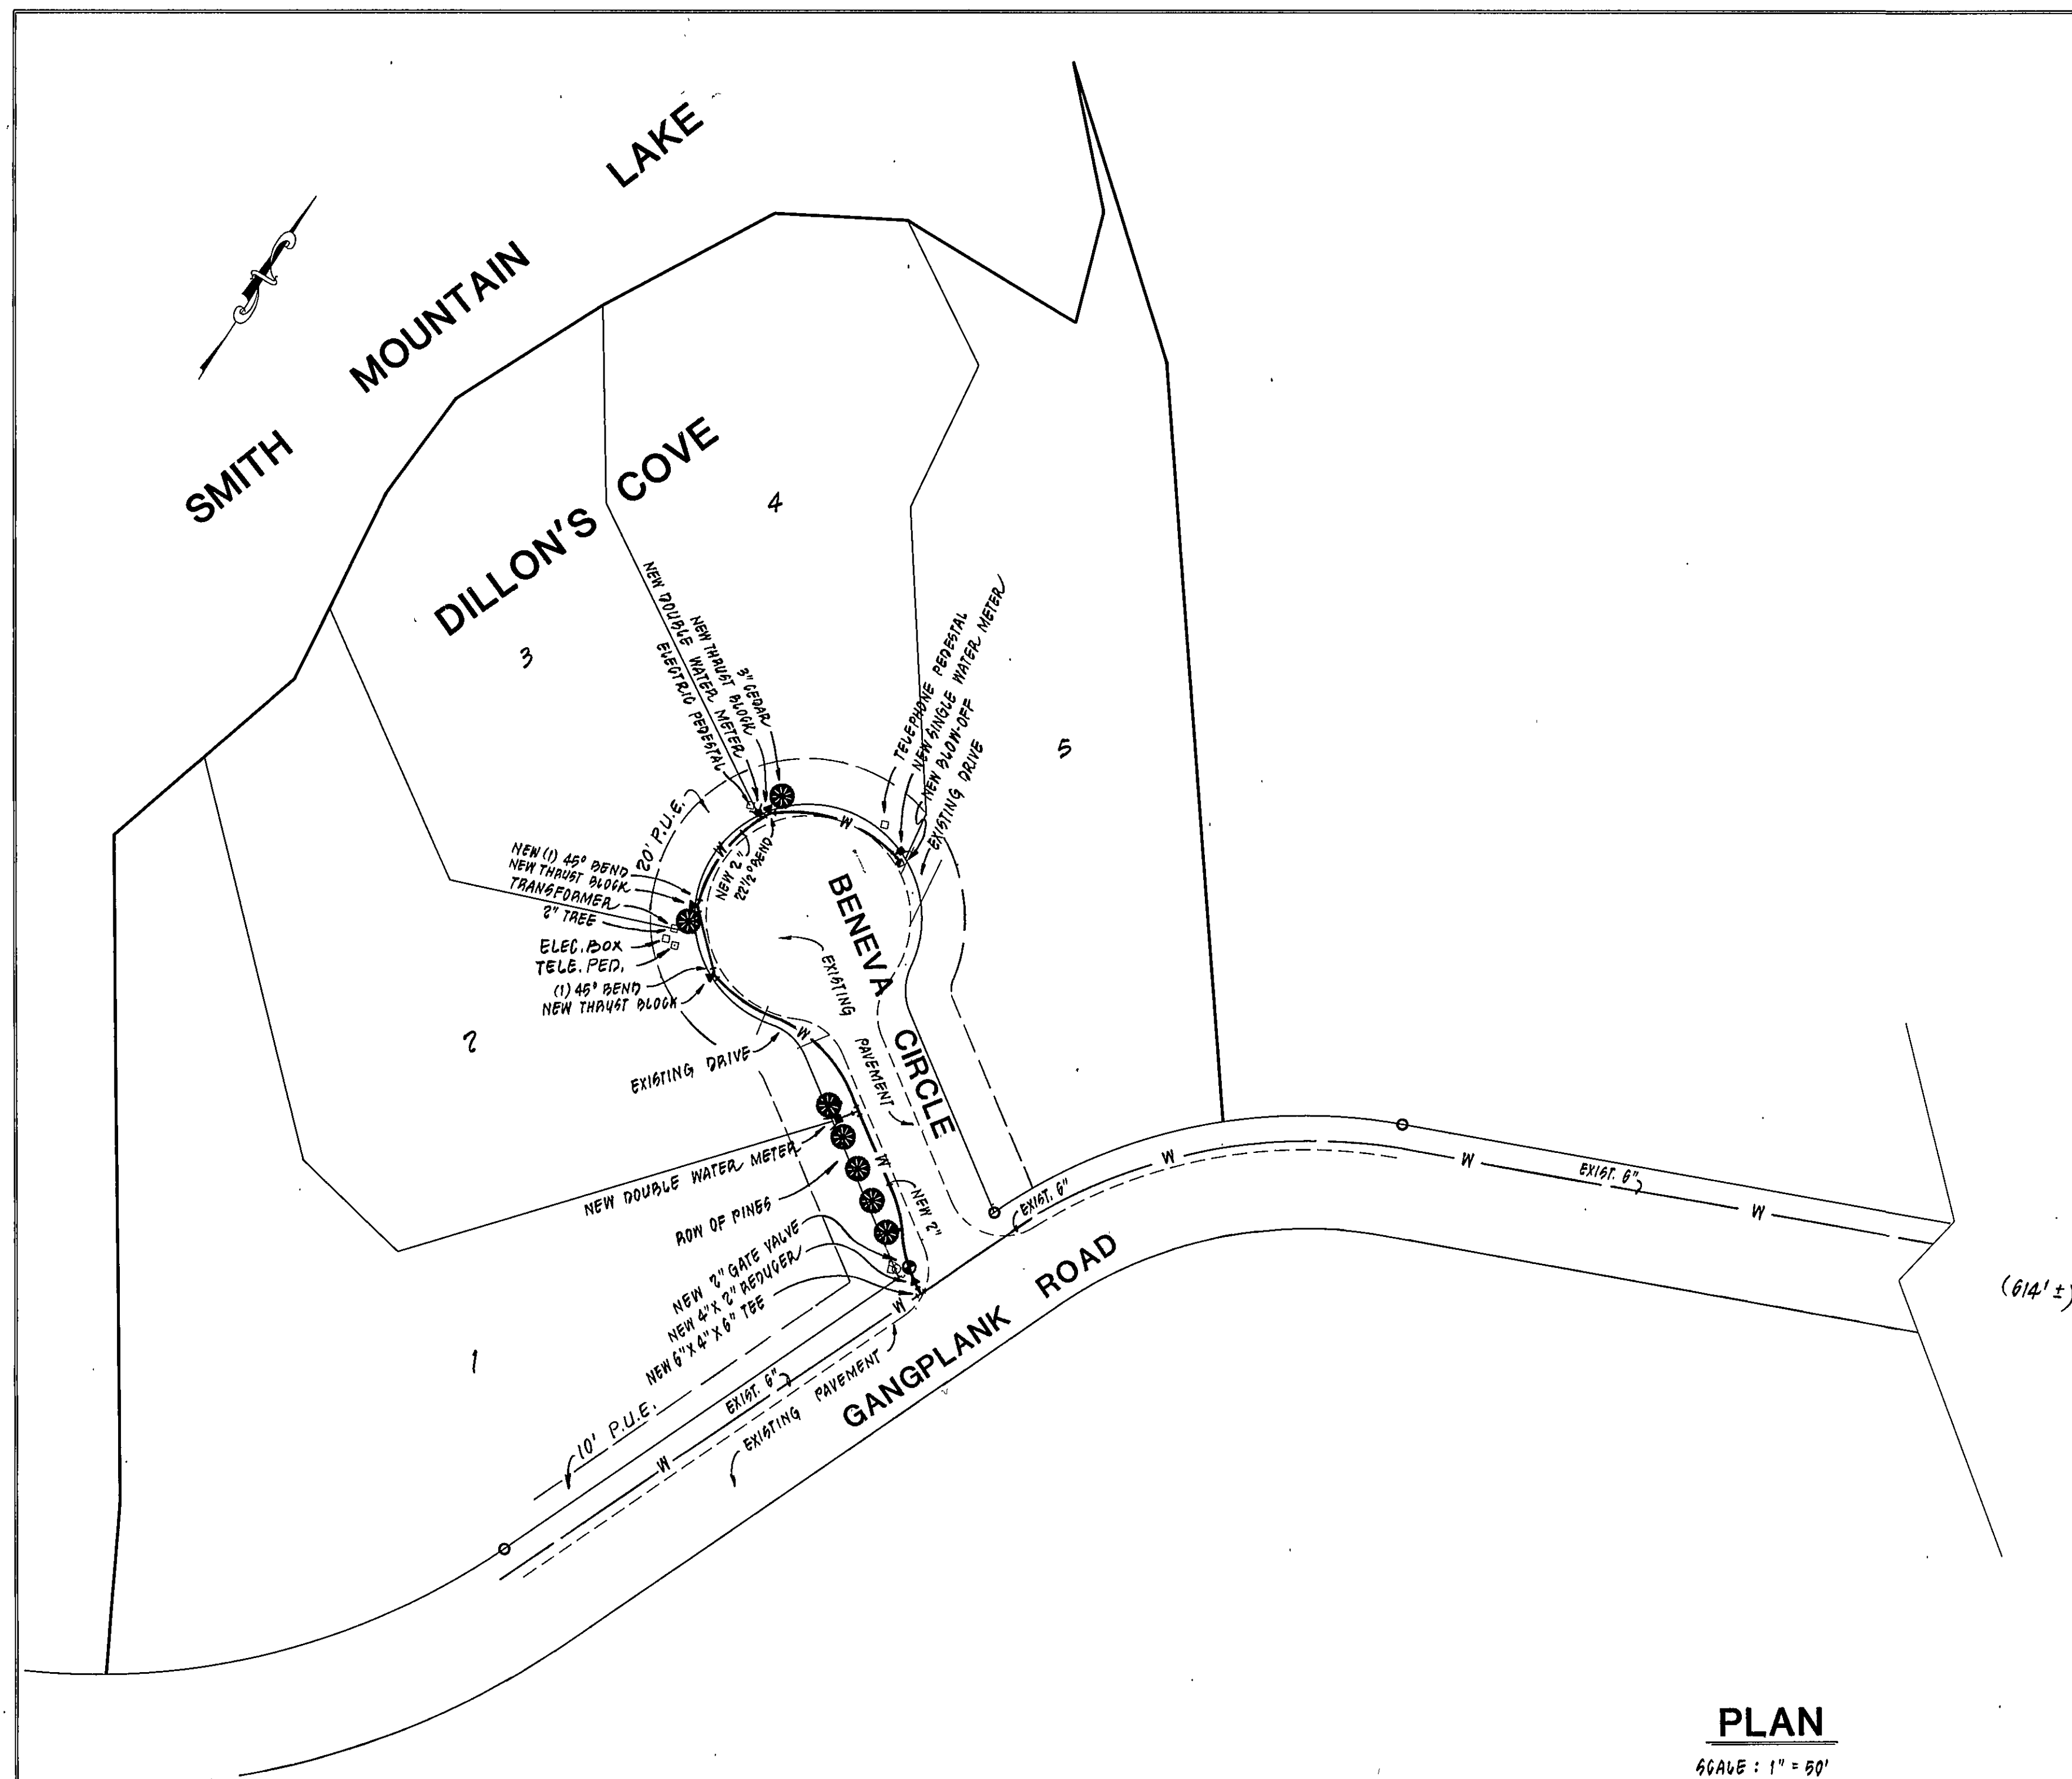


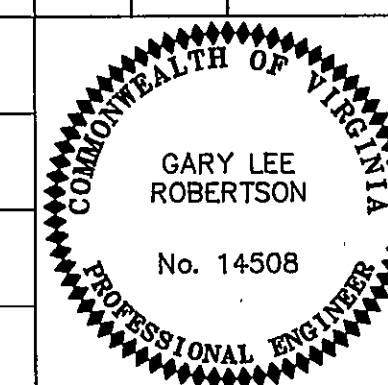

PLAN
SCALE: 1" = 50'

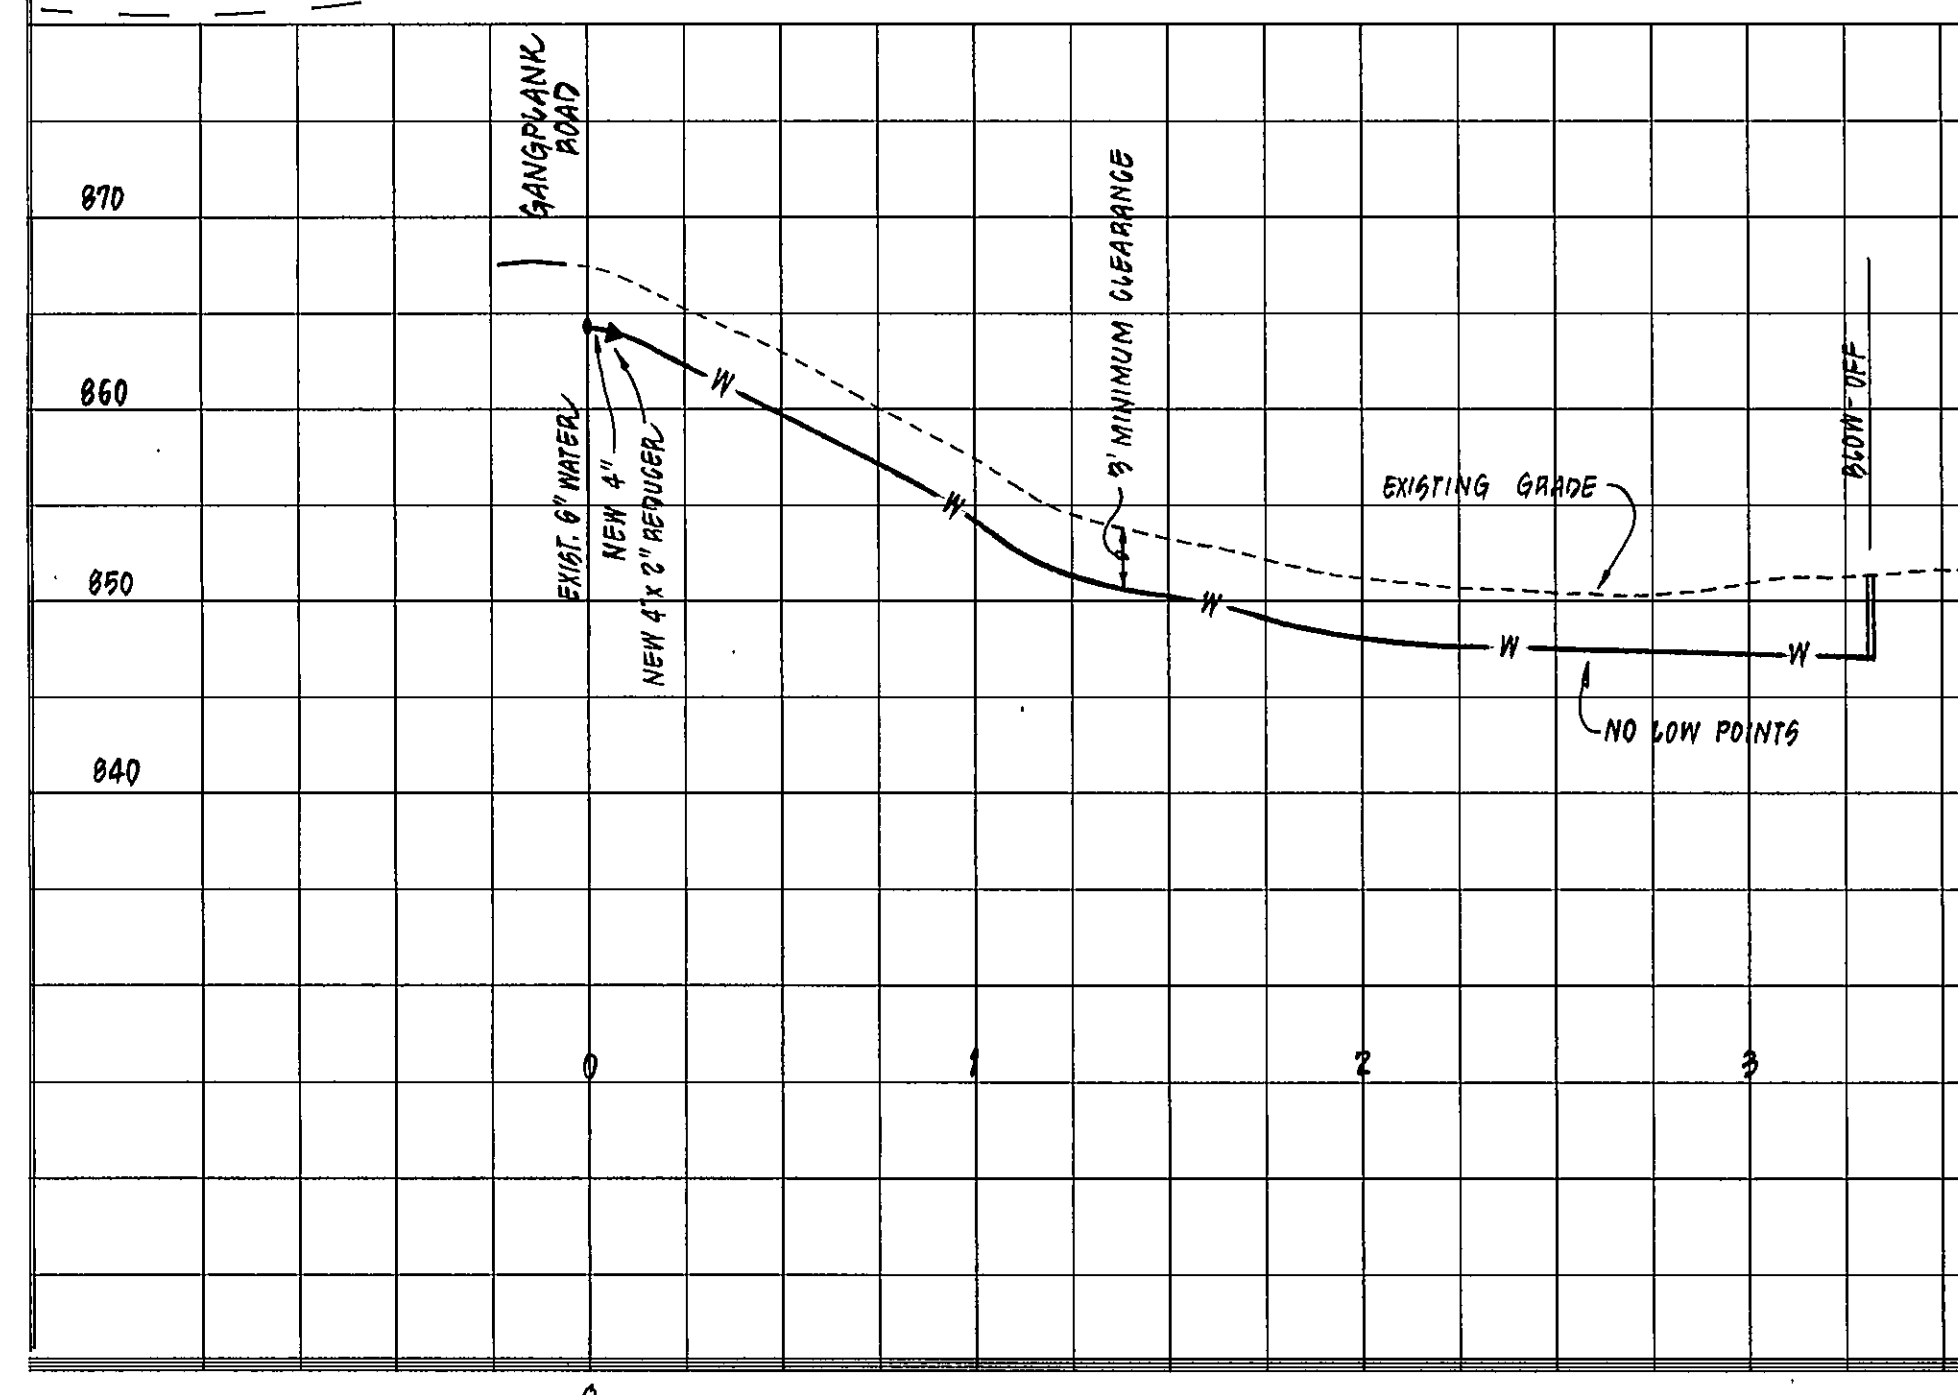

REVISION		DATE	DESCRIPTION	
DESIGNED GLR			WATER SYSTEM IMPROVEMENT PLAN TO SERVE "DILLONS COVE" AND "WATERFRONT" SEC. #10 PREPARED FOR WATERFRONT WATERWORKS GILLS CREEK MAGISTERIAL DISTRICT FRANKLIN COUNTY, VIRGINIA	
DRAWN FGL, VWB, PAC				
CHECKED GLR				
LUMSDEN ASSOCIATES, P.C. ENGINEERS-SURVEYORS-PLANNERS ROANOKE, VIRGINIA			SCALE: HZ.-1"=50' VT.-1"=10' DATE: 6 MAY 1991	COMM: 91-129 SHEET 2 of 4