
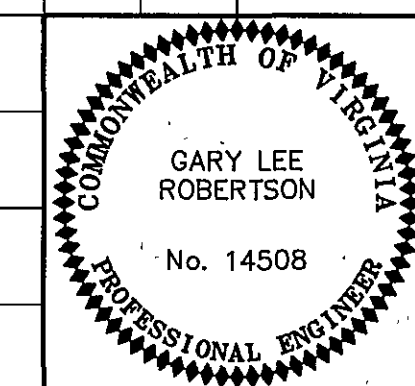
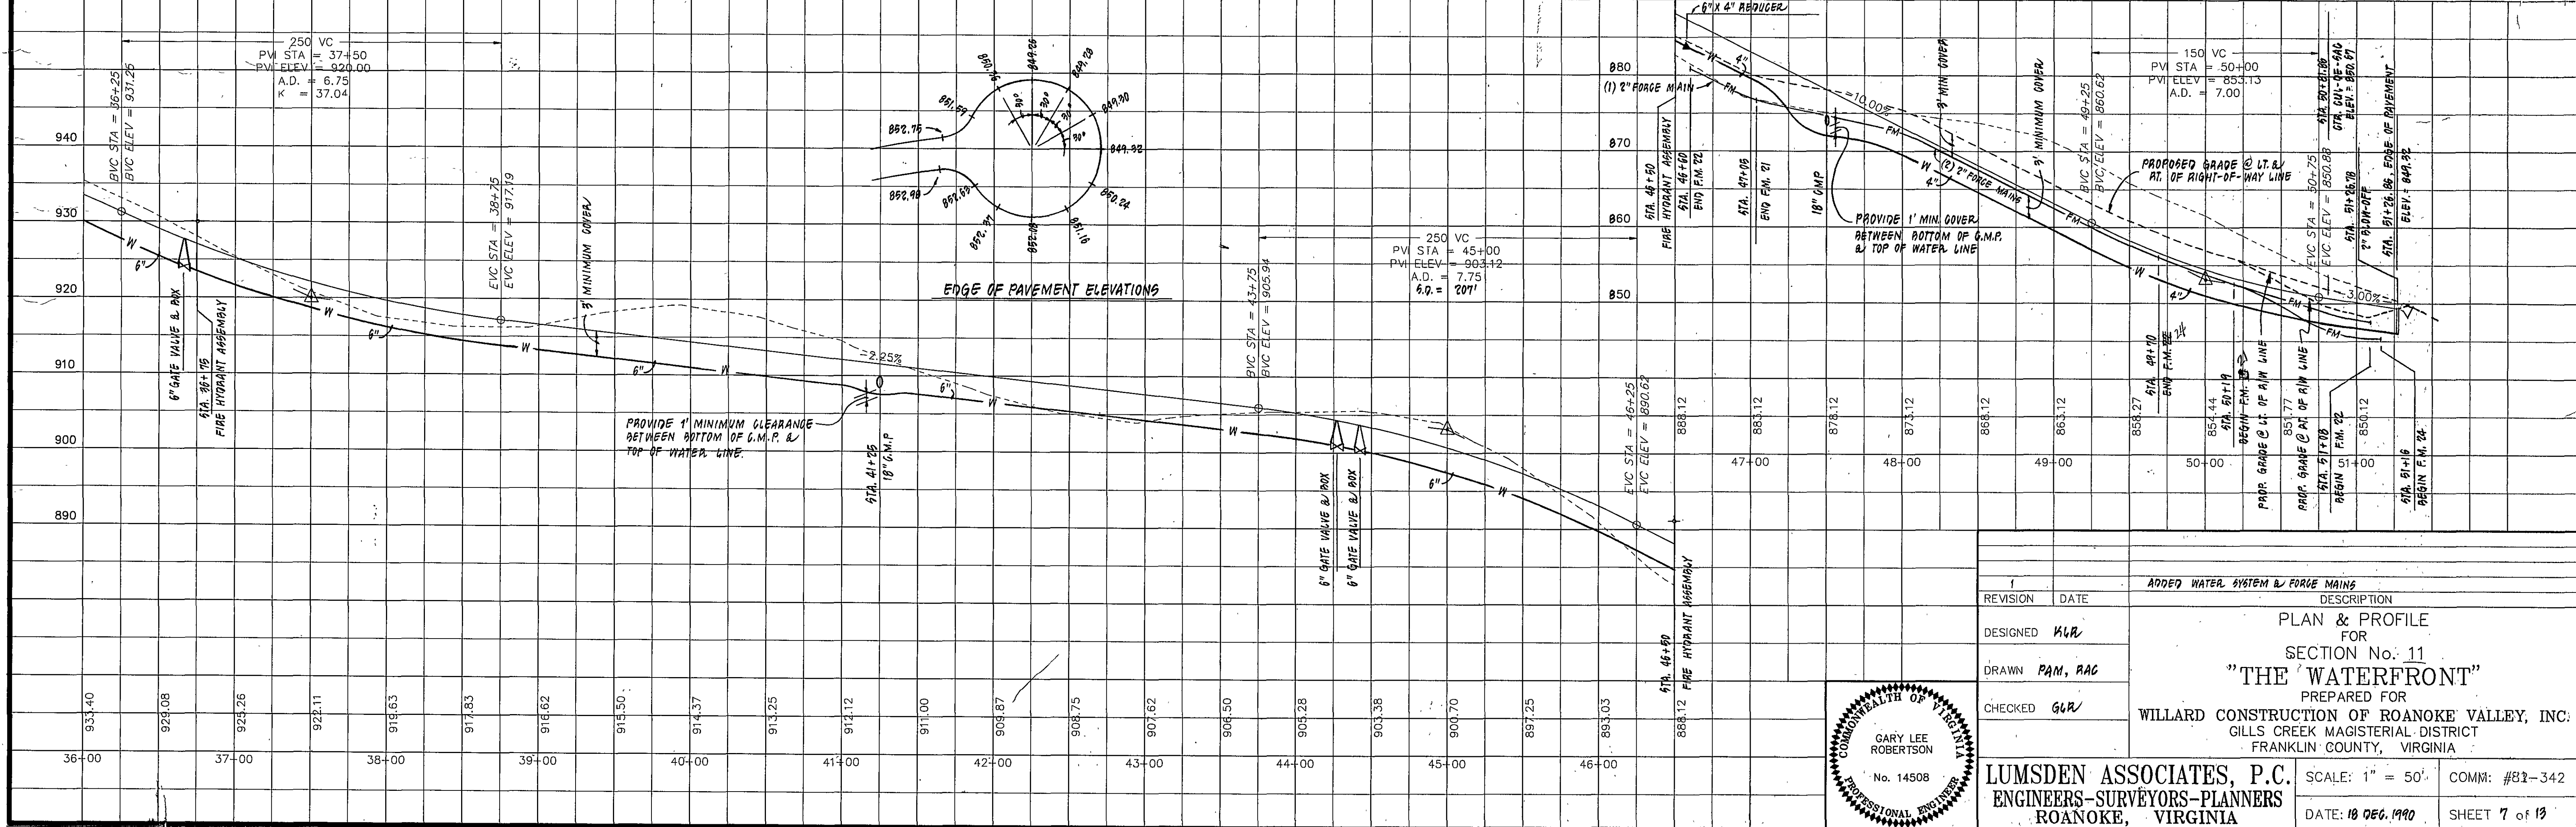


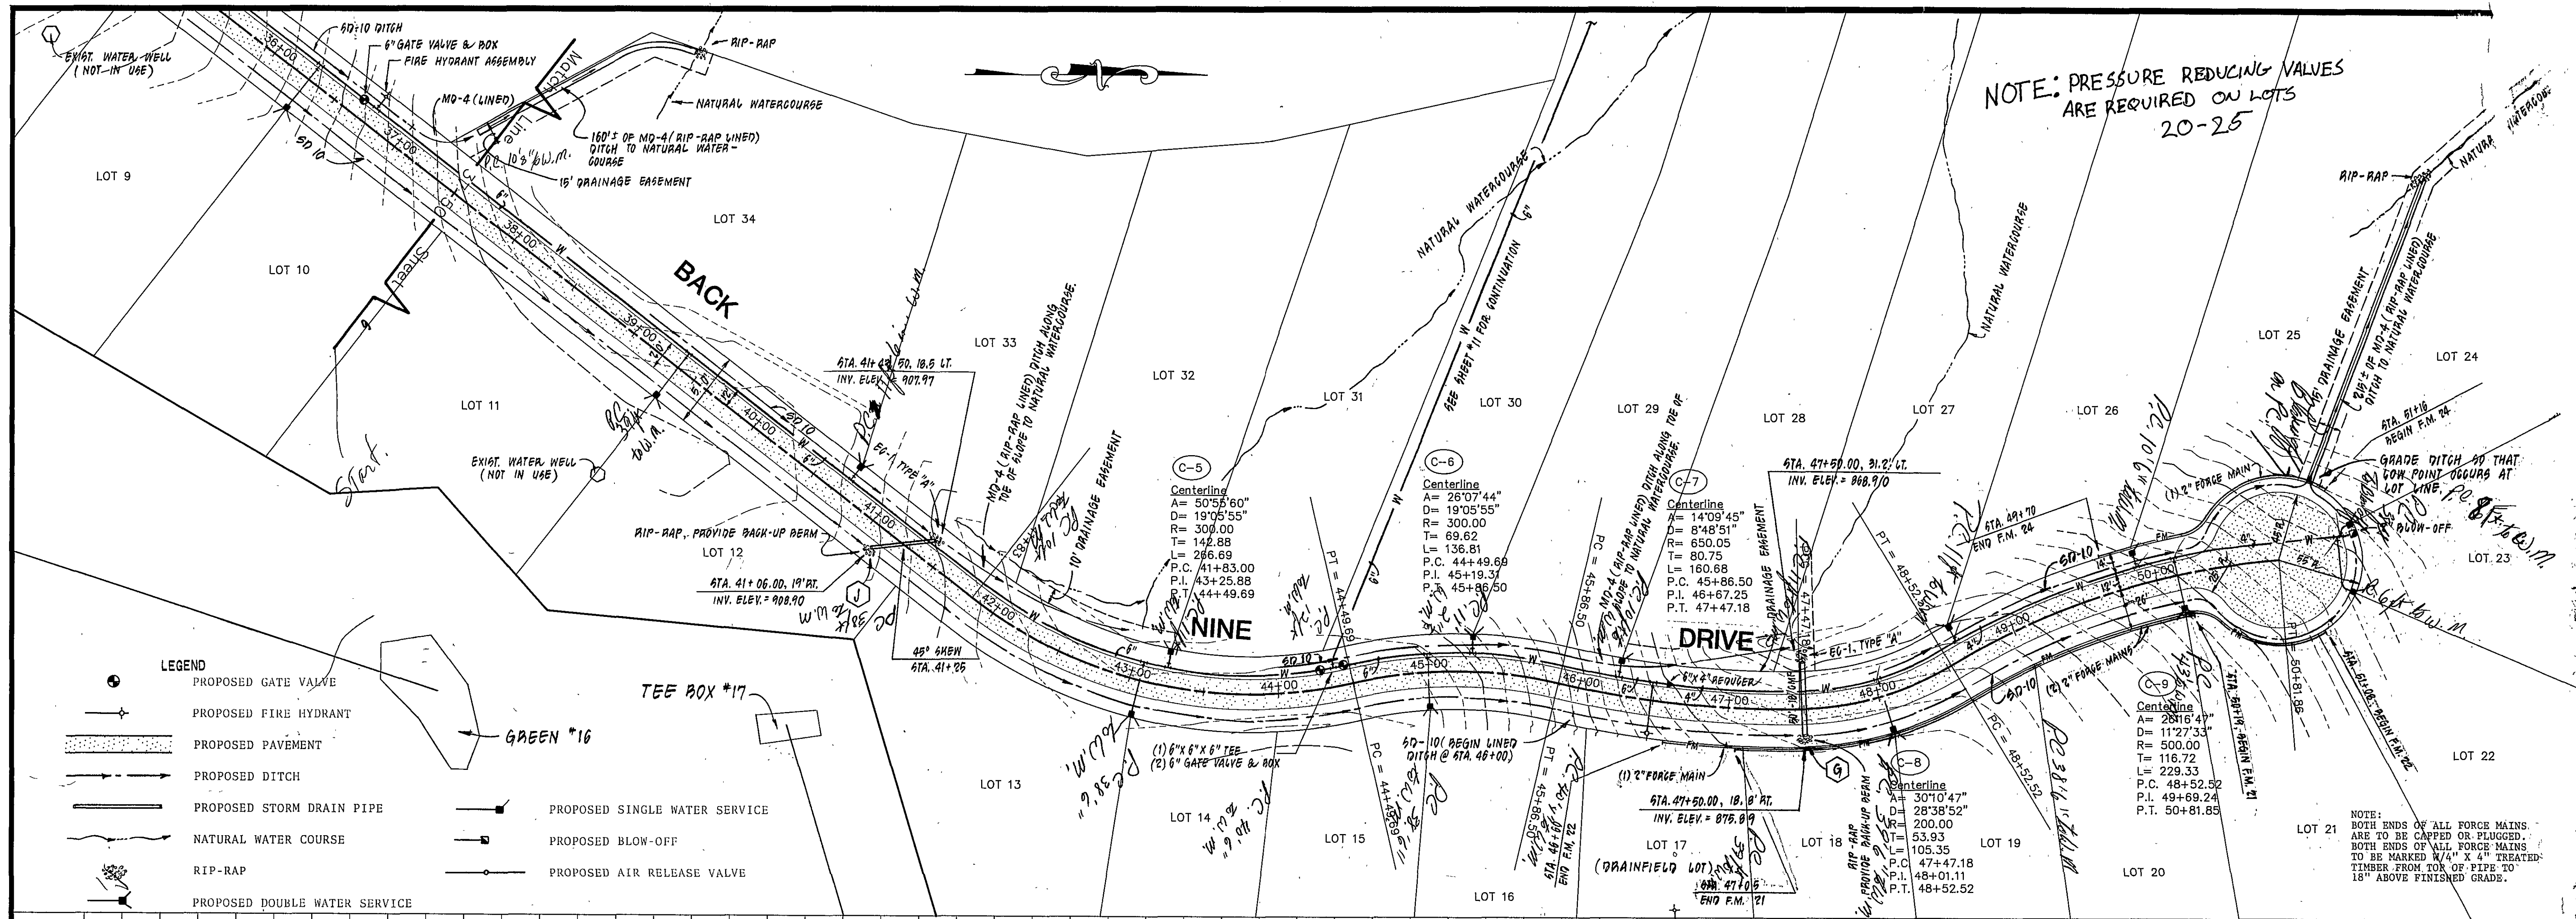

ADDED WATER SYSTEM & FORCE MAINS		DESCRIPTION	
REVISION	DATE		
DESIGNED	KLR	PLAN & PROFILE FOR SECTION No. 11 "THE WATERFRONT" PREPARED FOR WILLARD CONSTRUCTION OF ROANOKE VALLEY, INC. GILLS CREEK MAGISTERIAL DISTRICT FRANKLIN COUNTY, VIRGINIA	
DRAWN	PAM, RAC		
CHECKED	GLR		
		LUMSDEN ASSOCIATES, P.C. ENGINEERS-SURVEYORS-PLANNERS ROANOKE, VIRGINIA	
		SCALE: 1" = 50' DATE: 18 DEC. 1990 COMM: #81-342 SHEET 7 of 13	