

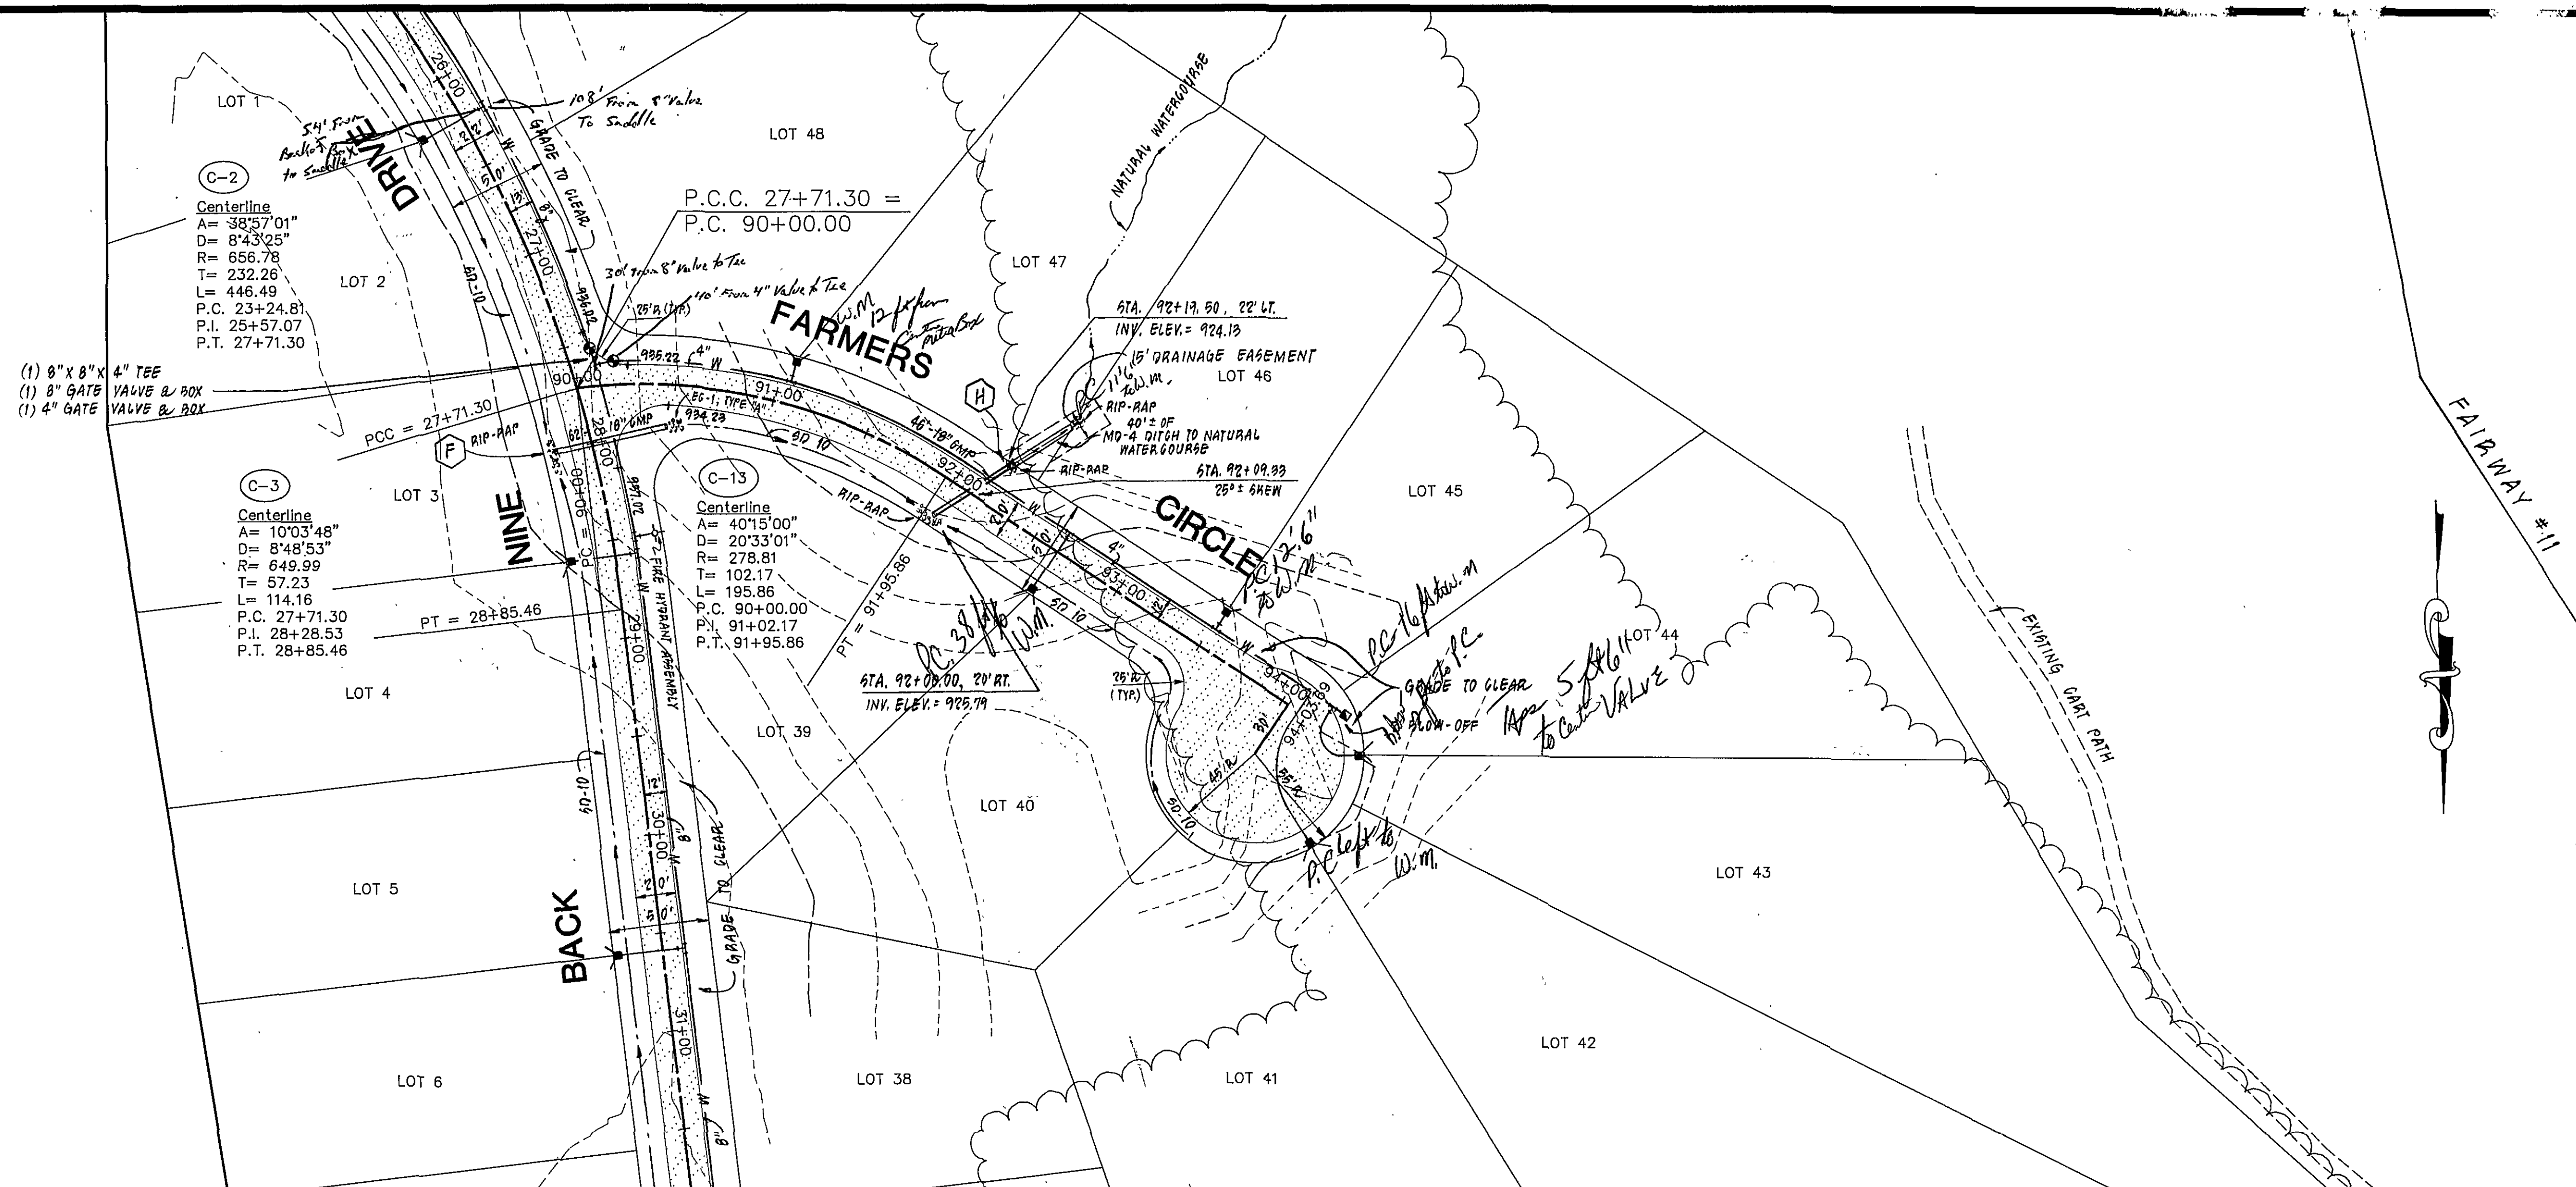


- LEGEND**
- PROPOSED AIR RELEASE VALVE
 - PROPOSED SINGLE WATER SERVICE
 - PROPOSED DOUBLE WATER SERVICE
 - PROPOSED PAVEMENT
 - PROPOSED DITCH
 - PROPOSED STORM DRAIN PIPE
 - NATURAL WATER COURSE
 - RIP-RAP
 - PROPOSED FIRE HYDRANT
 - PROPOSED GATE VALVE
 - PROPOSED BLOW-OFF

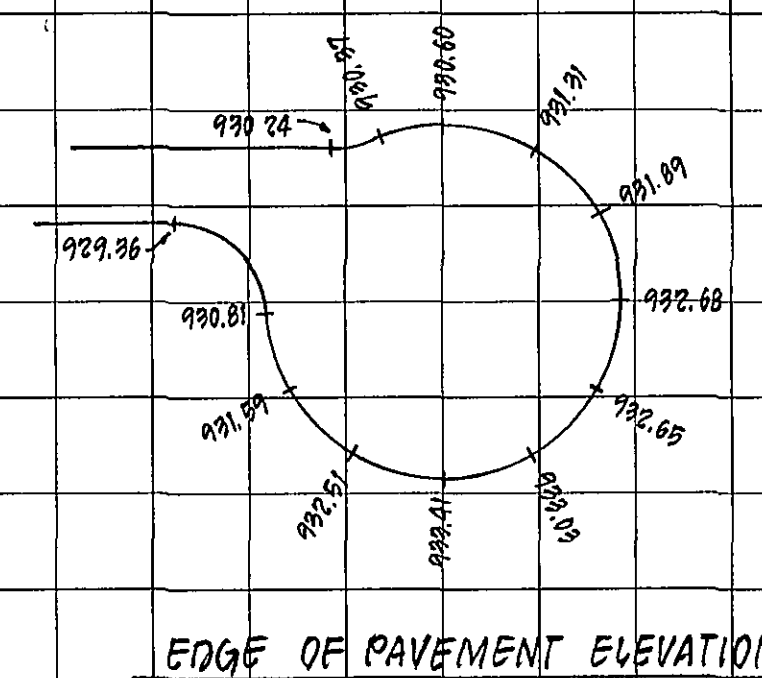

LOW PT. STA. 92+42.25
LOW PT. ELEV. = 928.42

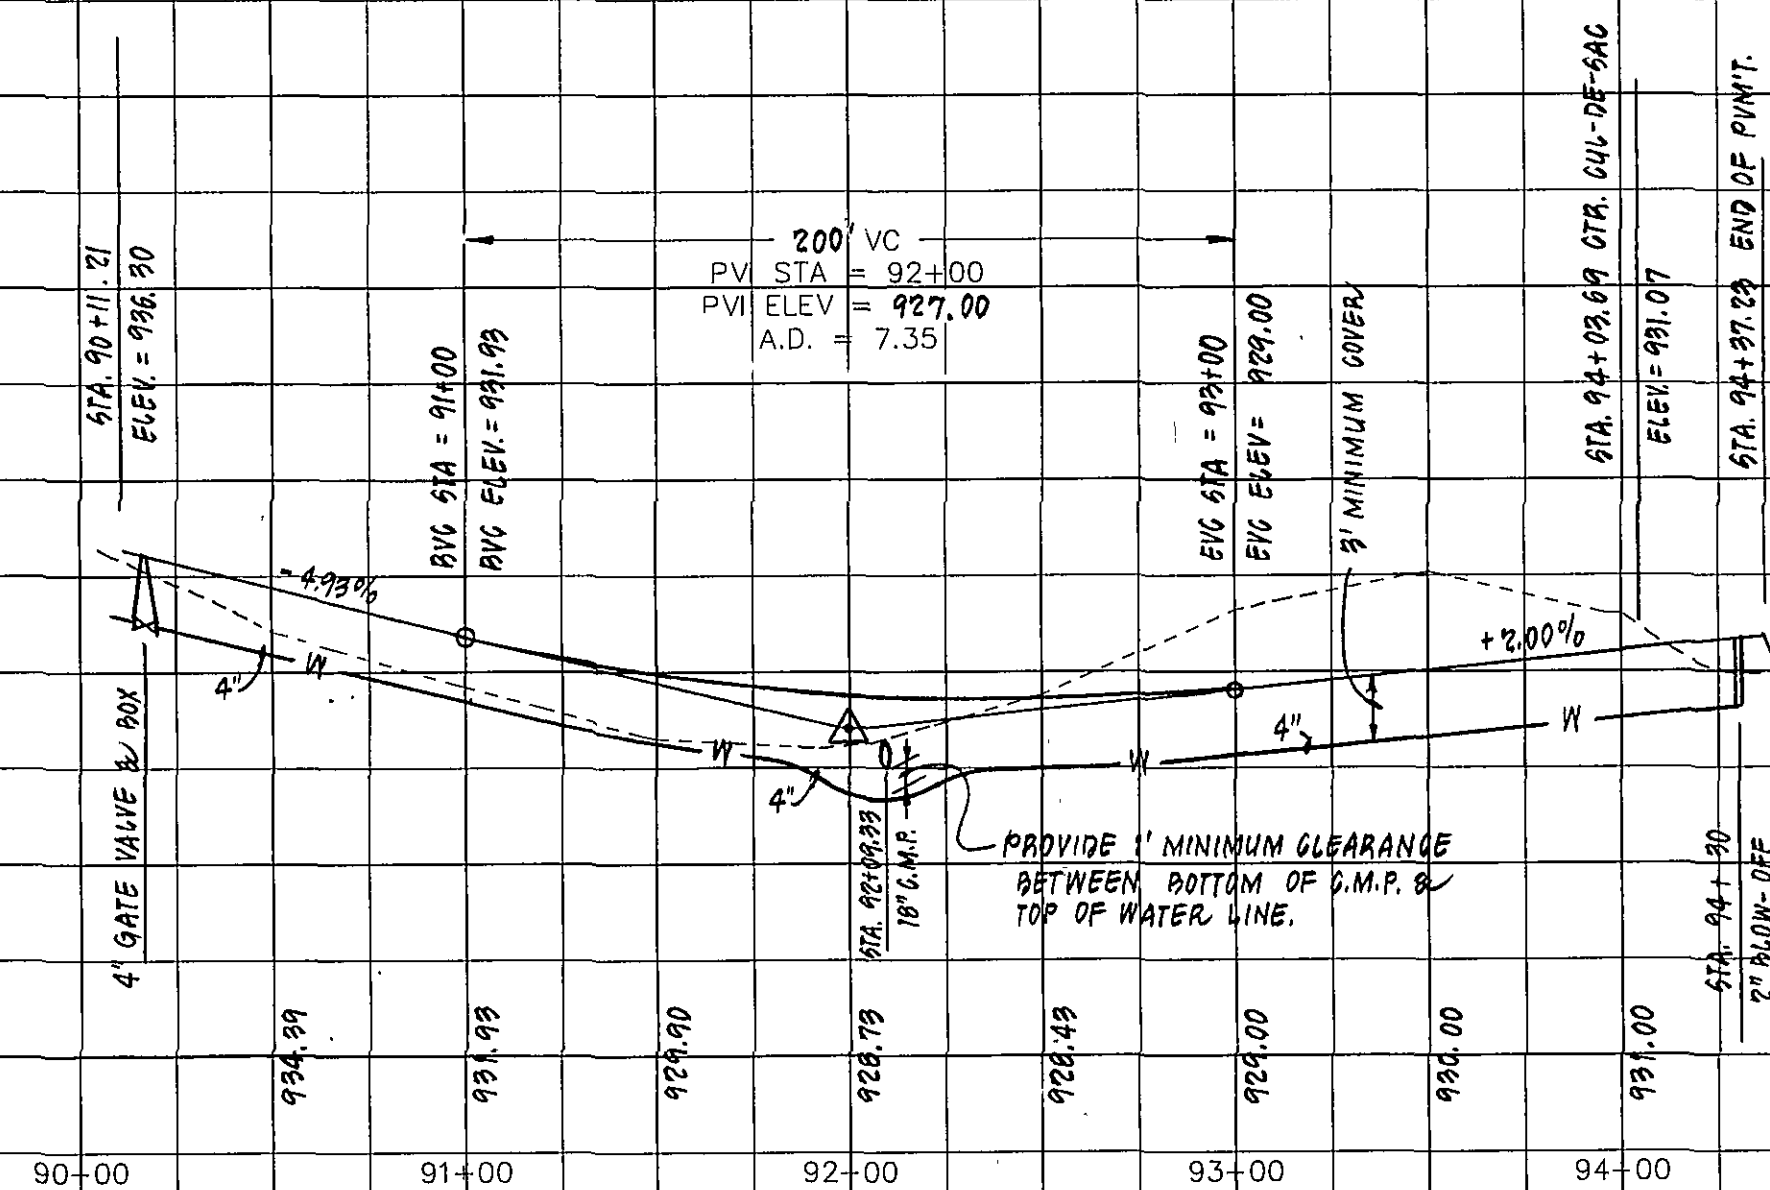

1		ADDED WATER SYSTEM & FORCE MAINS	
REVISION	DATE	DESCRIPTION	
DESIGNED	KLR	PLAN & PROFILE	
DRAWN	PAM, RAC	FOR	
CHECKED	GLR	SECTION No. 11	
		"THE WATERFRONT"	
		PREPARED FOR	
		WILLARD CONSTRUCTION OF ROANOKE VALLEY, INC.	
		GILLS CREEK MAGISTERIAL DISTRICT	
		FRANKLIN COUNTY, VIRGINIA	
		LUMSDEN ASSOCIATES, P.C.	
		ENGINEERS-SURVEYORS-PLANNERS	
		ROANOKE, VIRGINIA	
		SCALE: 1" = 50'	COMM: #82-342
		DATE: 18 DEC. 1990	SHEET 10 of 13

