



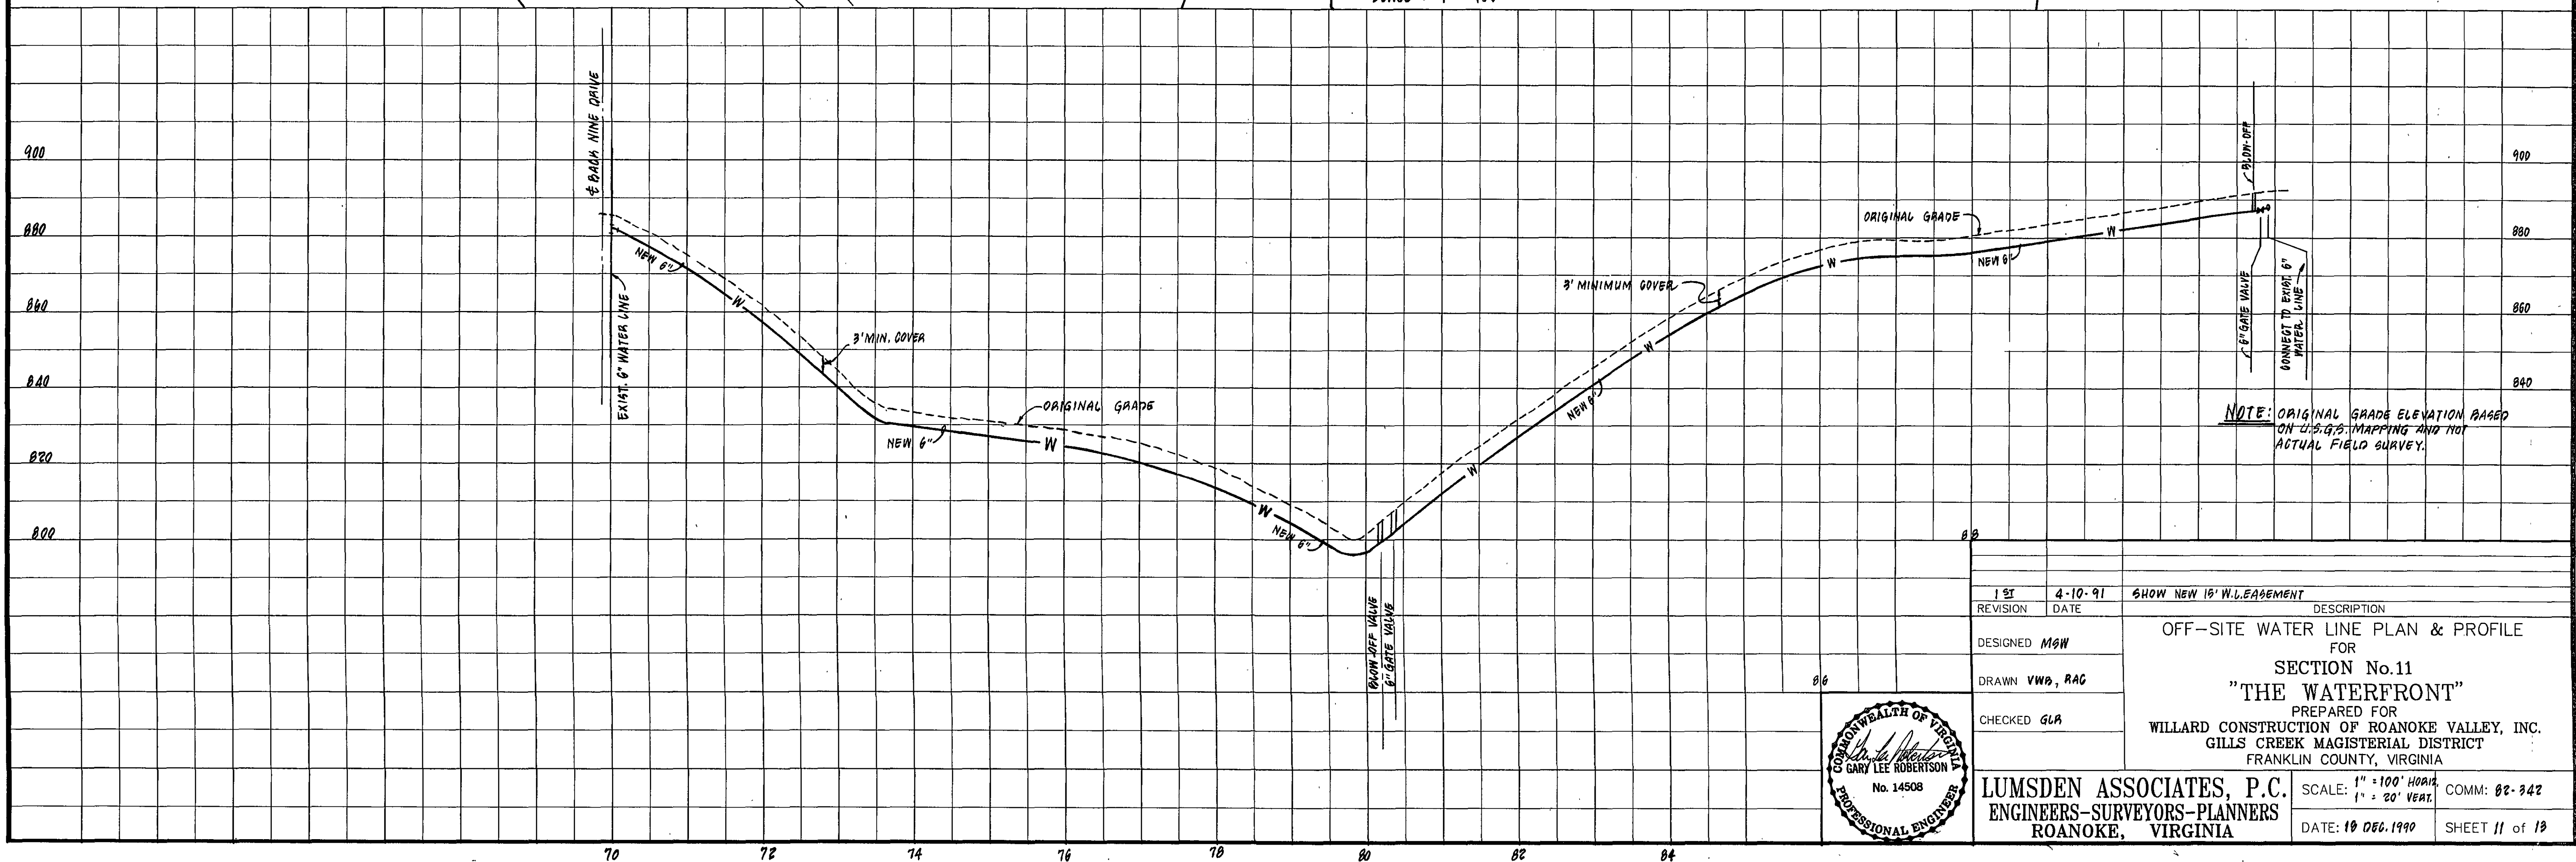

1 ST	4-10-91	SHOW NEW 15' W.L. EASEMENT	DESCRIPTION
REVISION	DATE		
DESIGNED	M&W	OFF-SITE WATER LINE PLAN & PROFILE	
		FOR	
		SECTION No. 11	
		PREPARED FOR	
		WILLARD CONSTRUCTION OF ROANOKE VALLEY, INC.	
		GILLS CREEK MAGISTERIAL DISTRICT	
		FRANKLIN COUNTY, VIRGINIA	
CHECKED	GLA	LUMSDEN ASSOCIATES, P.C.	
		ENGINEERS-SURVEYORS-PLANNERS	
		ROANOKE, VIRGINIA	
SCALE: 1" = 100' HORIZ.		COMM: 82-342	
DATE: 19 DEC. 1990		SHEET 11 of 19	

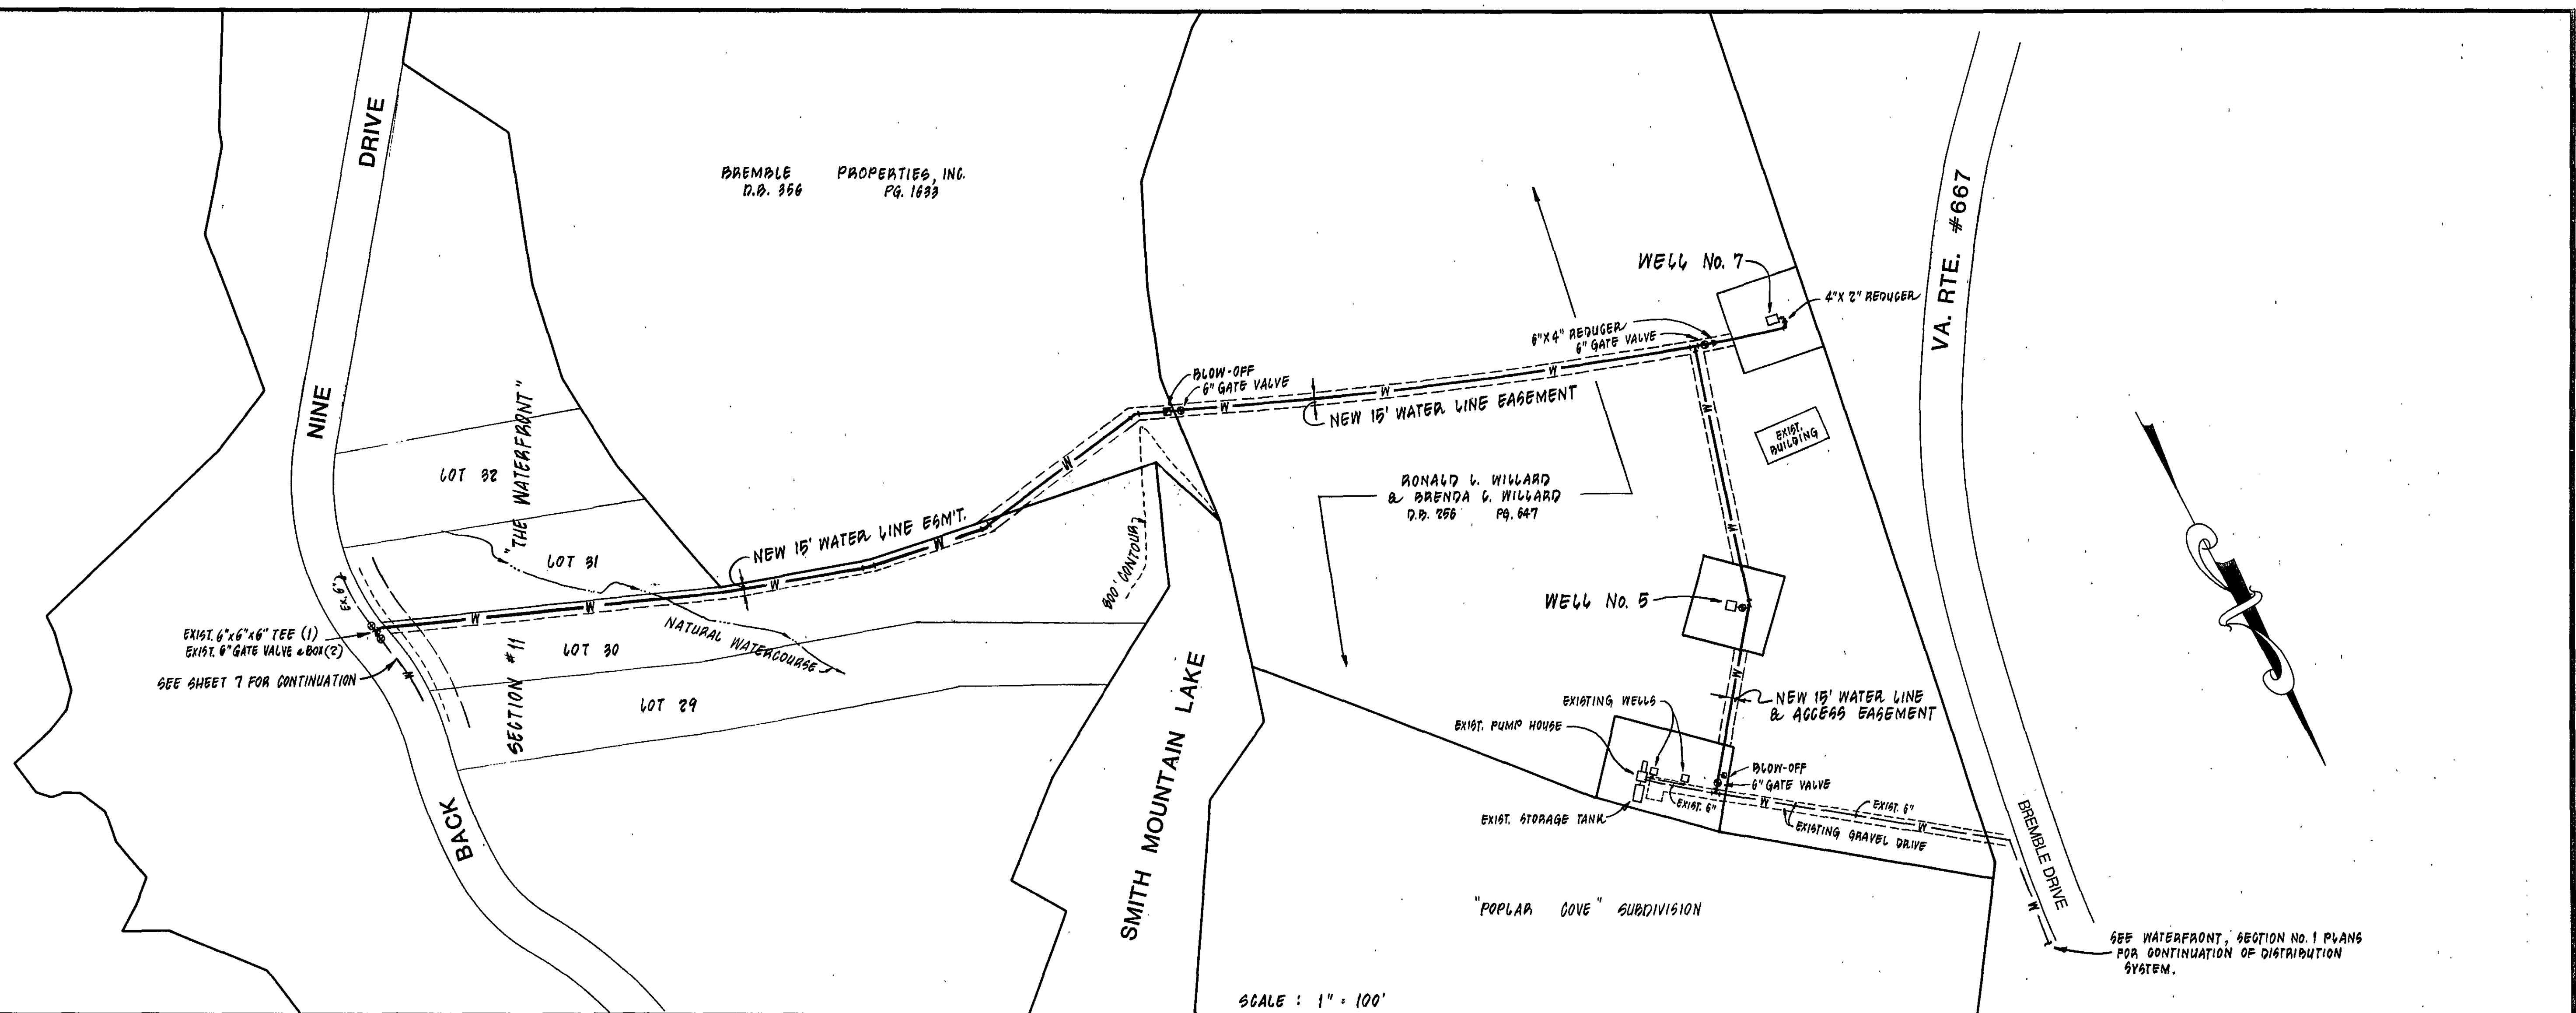