


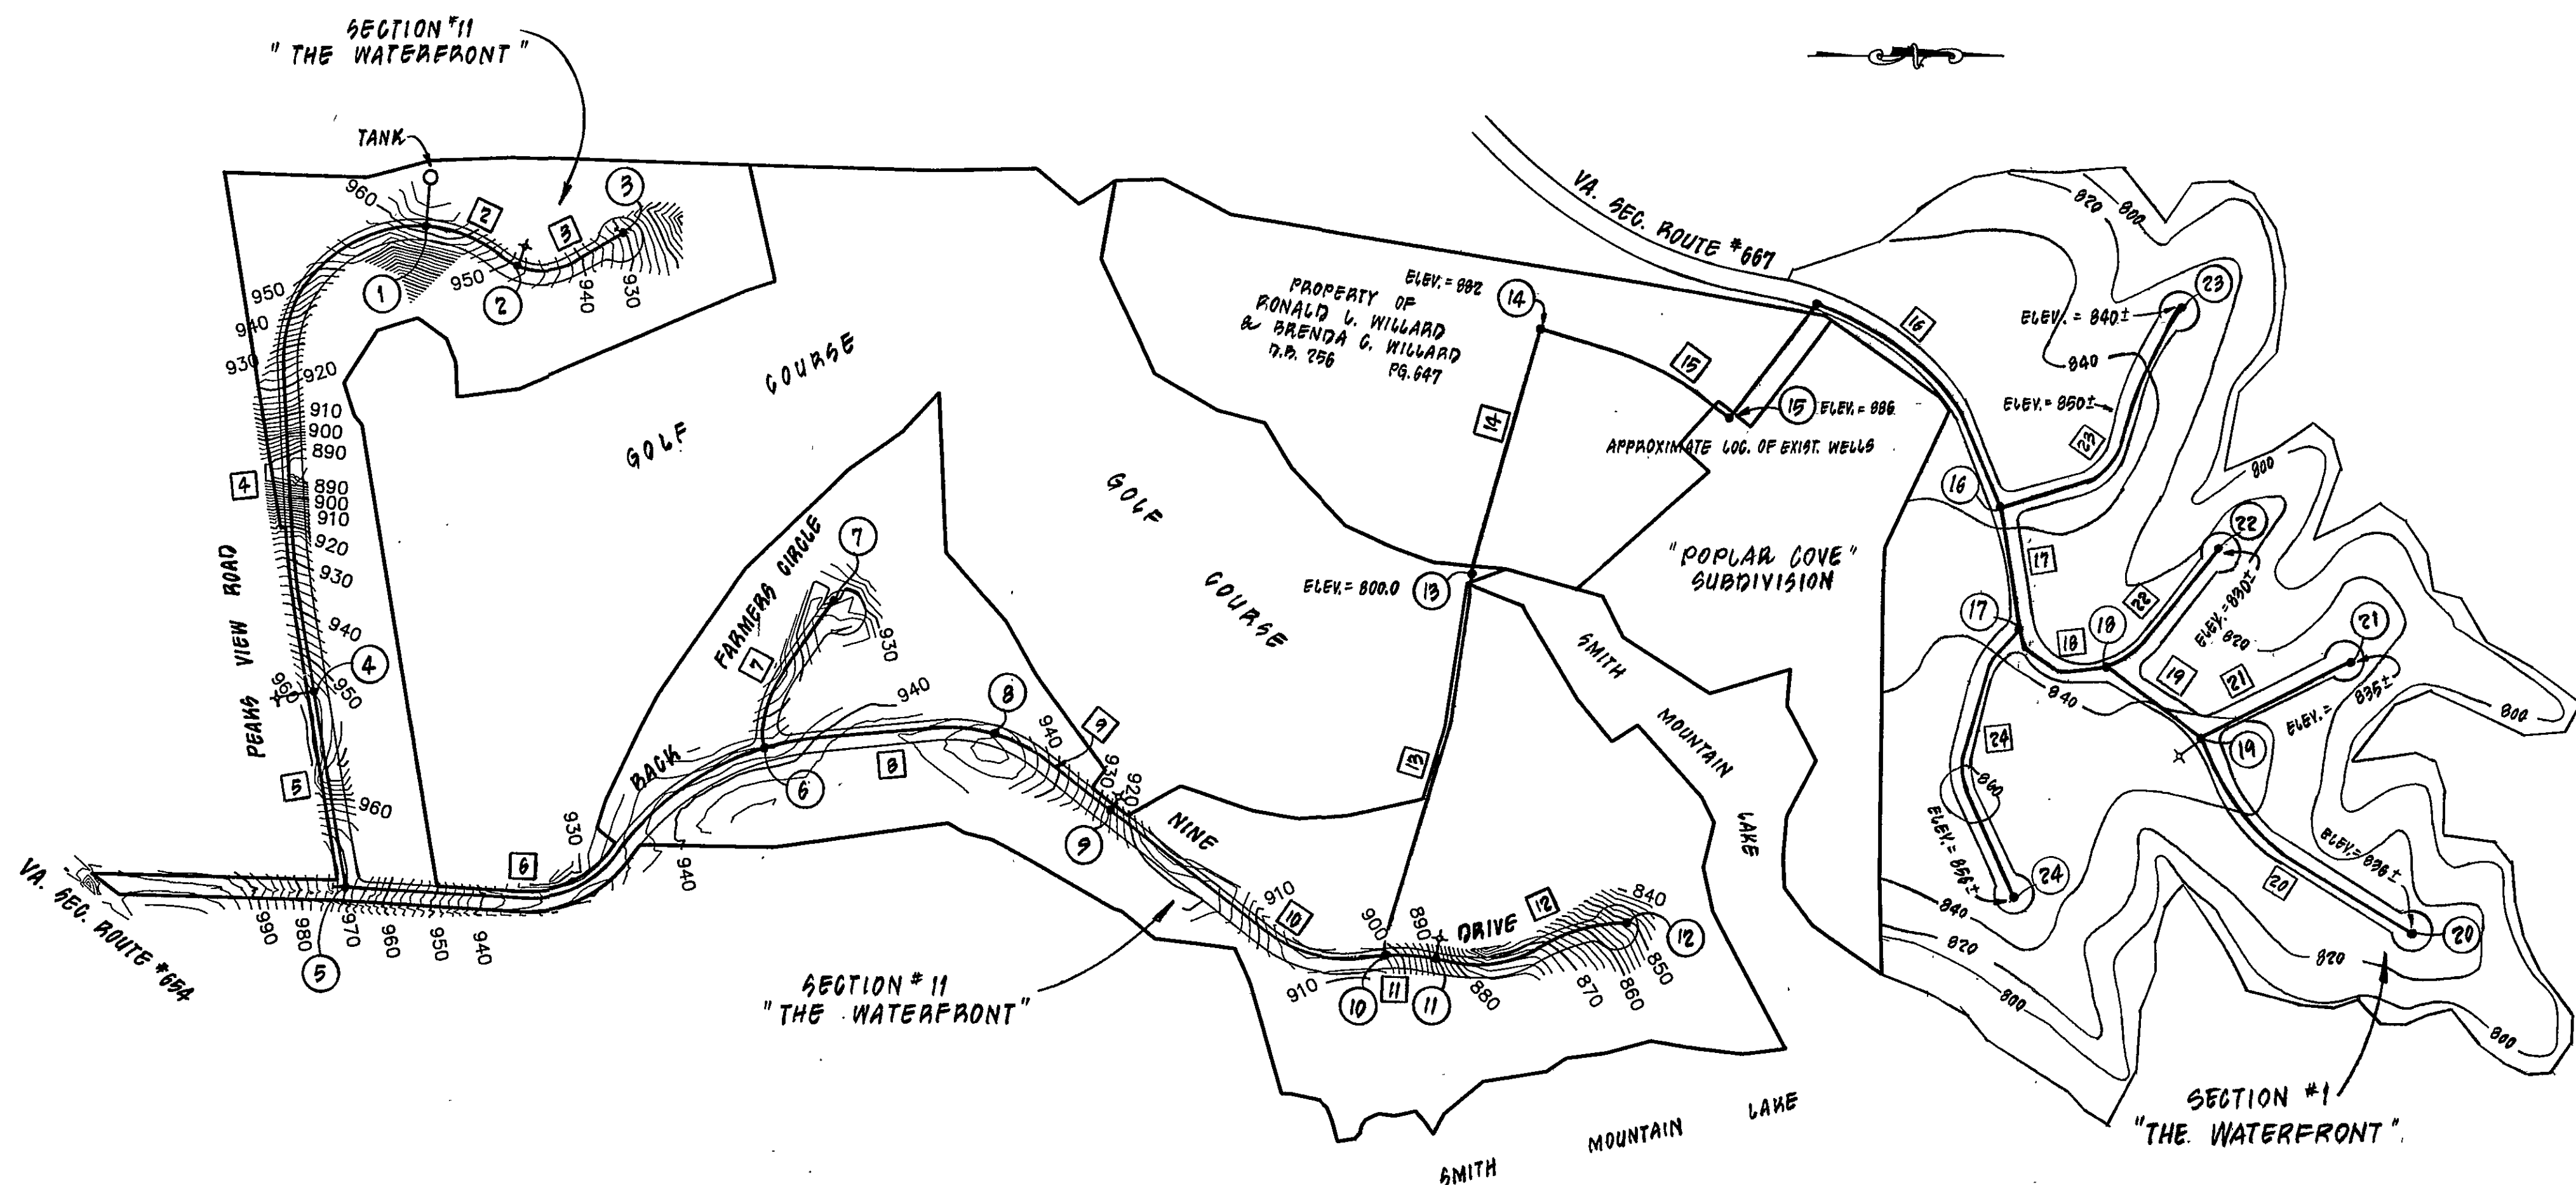

PIPE SIZE CHART		CONT.	
PIPE	SIZE	PIPE	SIZE
1	8	16	6
2	6	17	6
3	4	18	6
4	8	19	6
5	8	20	4
6	8	21	3
7	4	22	3
8	8	23	4
9	6	24	4
10	6		
11	6		
12	4		
13	6		
14	6		
15	6		

- LEGEND
- 4 NODE NUMBER
 - 4 LINE NUMBER
 - FIRE HYDRANT

WATER SCHEMATIC PLAN
FOR
SECTION #11
"THE WATERFRONT"
GILLS CREEK MAGISTERIAL DISTRICT
FRANKLIN COUNTY, VIRGINIA

SCALE: 1" = 300' DATE: 14 DECEMBER 1990
REV. 12 APRIL 1991 - ADDED SECTION #1

LUMADEN ASSOCIATES, P.C. REV.: 21 OCT. 1991
ENGINEERS - SURVEYORS - PLANNERS REV.: 22 NOV. 1991
ROANOKE, VIRGINIA