




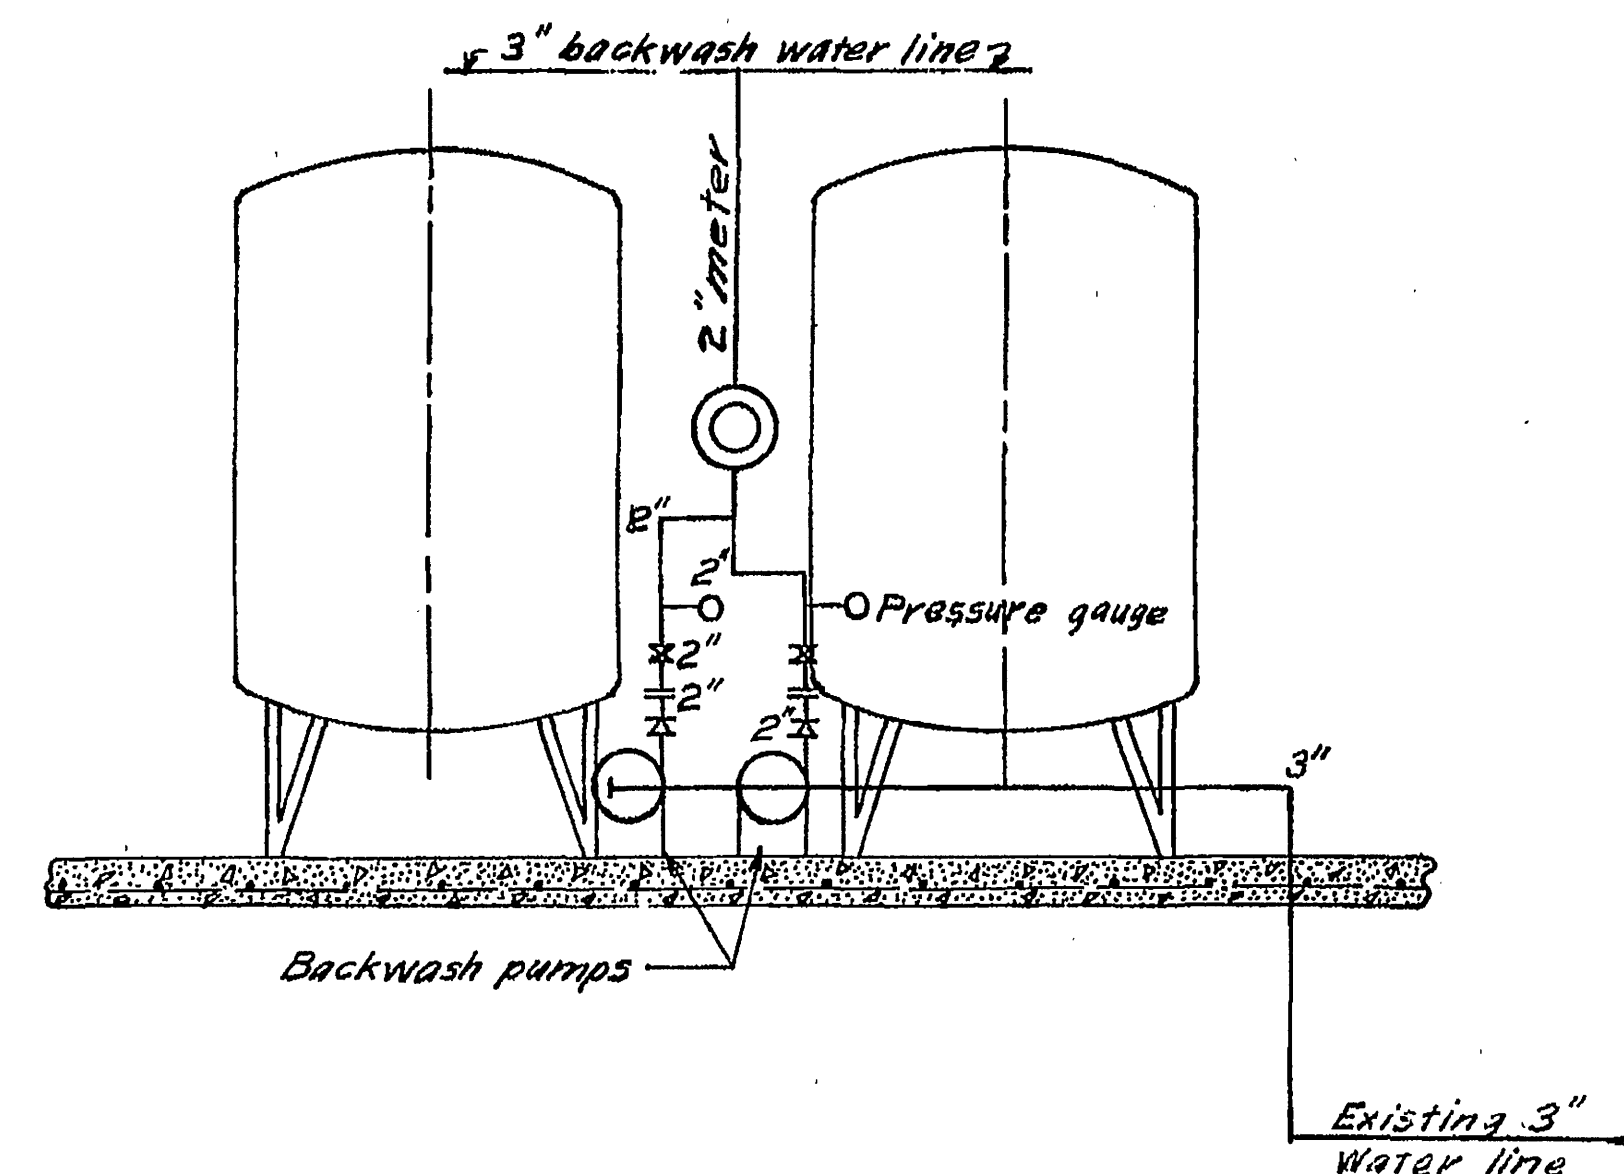

SECTION B-B'
Not to Scale

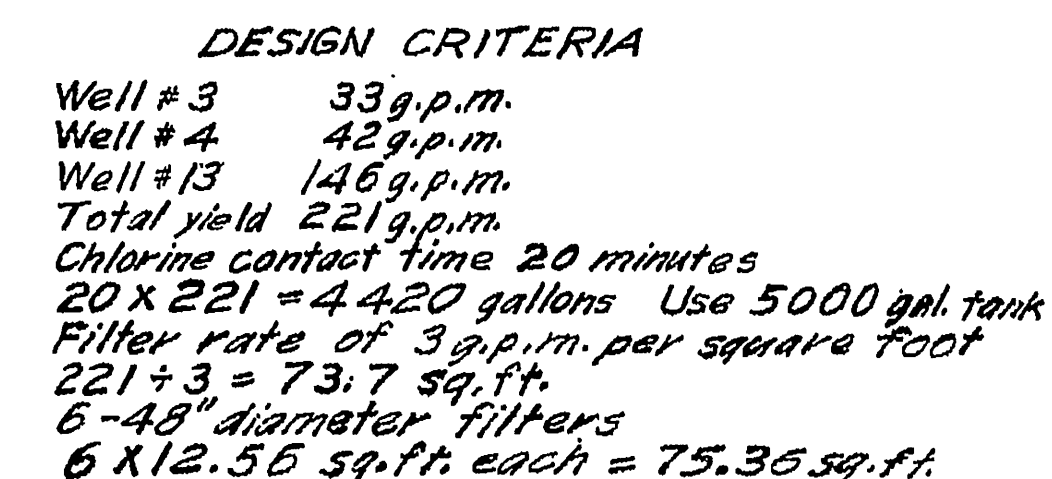

SECTION A - A'
Not to Scale

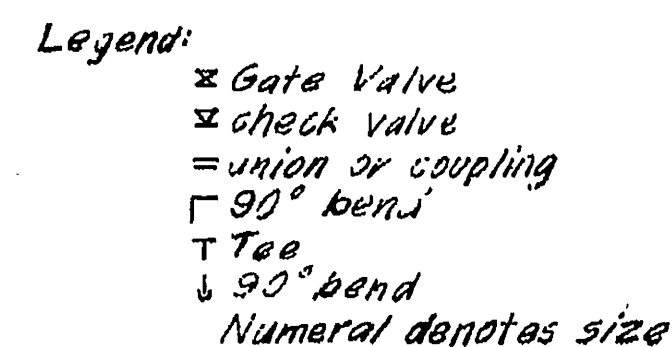

WATER TREATMENT LAYOUT

**EXPANSION OF WATER
IRON & MANGANESE REMOVAL FACILITIES
to serve
THE WATERFRONT SECTIONS 2 THRU 9**

owned by
BREMBLE PROPERTIES, INC.
GILLS CREEK MAG. DIST.
FRANKLIN COUNTY, VIRGINIA

1145 Windlass Rd. (Va Rte. 654)
Well Lot T# 031045500

Prepared by: William L. Law, Civil Engineer, Va. Cert. No. 1296
Route 1, Box 420, Bassett, Va. 24055
July 30, 1985

