


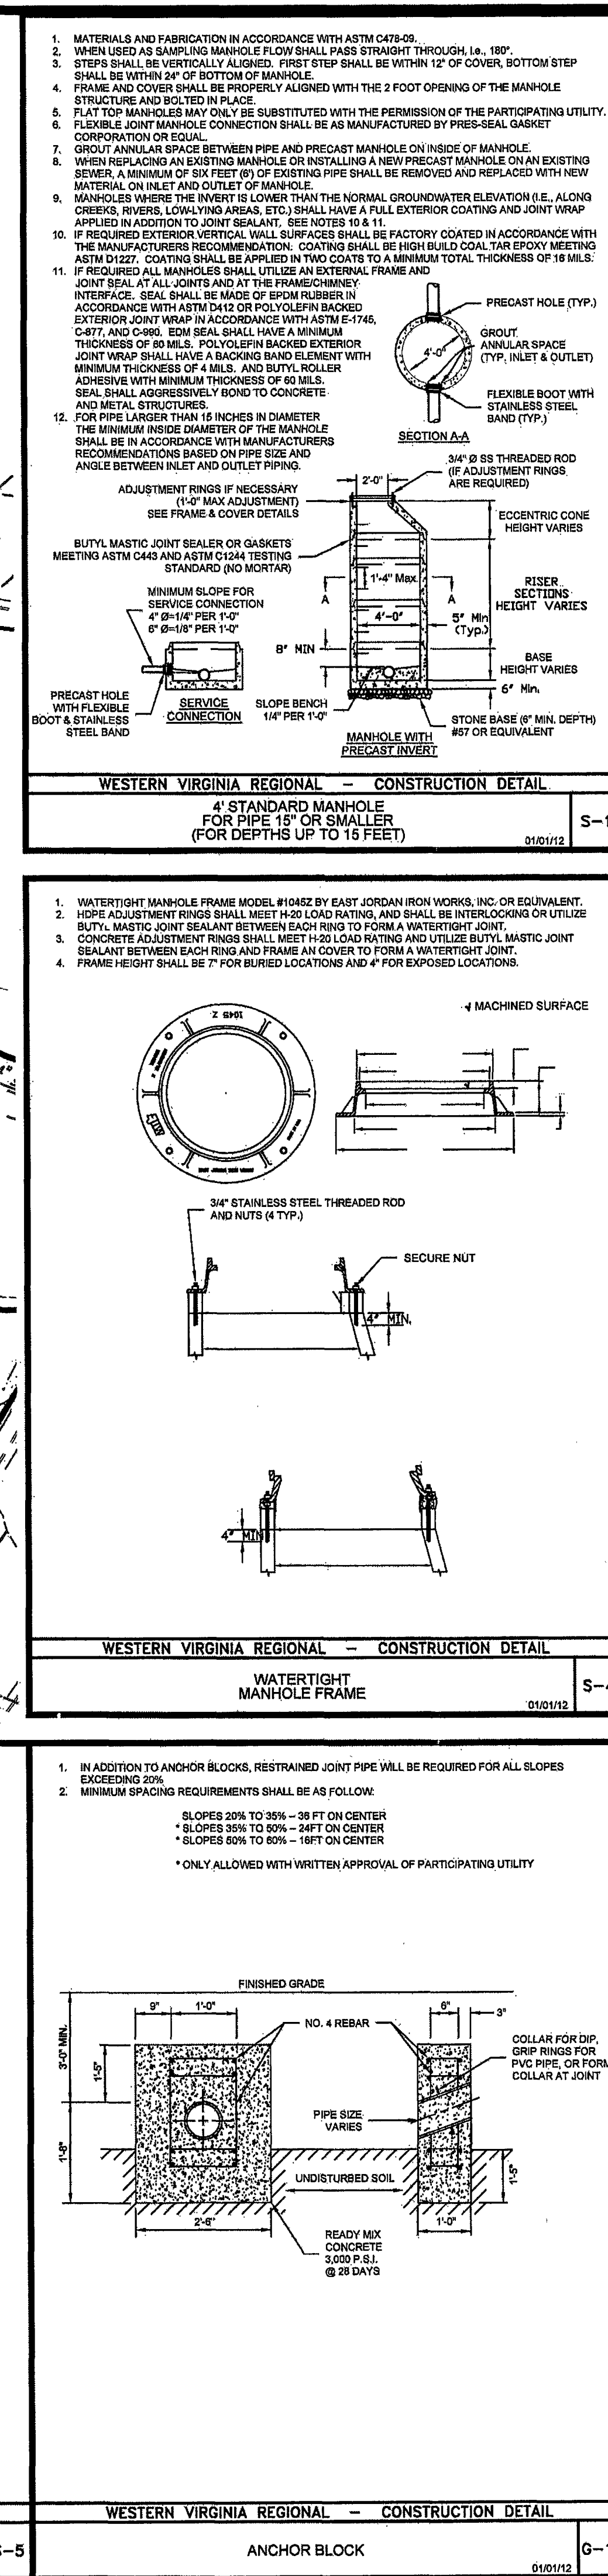

PARKING LOT EXPANSION FOR
PROFESSIONAL PARK
 PREPARED FOR
WILLARD CONSTRUCTION
OF SMITH MOUNTAIN LAKE, LLC
 GILLS CREEK MAGISTERIAL DISTRICT
 FRANKLIN COUNTY, VIRGINIA

PHONE: (540) 774-4411
 FAX: (540) 772-9445
 E-MAIL: MAIL@LUMSDENPC.COM

4664 BRAMBLETON AVENUE
 P.O. BOX 20669
 ROANOKE, VIRGINIA 24018

4664 BRAMBLETON AVENUE
 P.O. BOX 20669
 ROANOKE, VIRGINIA 24018

LUMSDEN ASSOCIATES, P.C.
ENGINEERS-SURVEYORS-PLANNERS
 ROANOKE, VIRGINIA

4664 BRAMBLETON AVENUE
 P.O. BOX 20669
 ROANOKE, VIRGINIA 24018

L.A.

4664 BRAMBLETON AVENUE
 P.O. BOX 20669
 ROANOKE, VIRGINIA 24018

COMMONWEALTH OF VIRGINIA
 THOMAS C. DALE
 Lic. No. 033002
 2/22/13

4664 BRAMBLETON AVENUE
 P.O. BOX 20669
 ROANOKE, VIRGINIA 24018

PROFESSIONAL ENGINEER

4664 BRAMBLETON AVENUE
 P.O. BOX 20669
 ROANOKE, VIRGINIA 24018

REVISIONS

NO.	DATE	DESCRIPTION
1	2/22/13	REVISE SANITARY SEWER NOTE 3
2		
3		
4		
5		

4664 BRAMBLETON AVENUE
 P.O. BOX 20669
 ROANOKE, VIRGINIA 24018

DATE: February 12, 2013

4664 BRAMBLETON AVENUE
 P.O. BOX 20669
 ROANOKE, VIRGINIA 24018

SCALE:

4664 BRAMBLETON AVENUE
 P.O. BOX 20669
 ROANOKE, VIRGINIA 24018

COMMISSION NO.

4664 BRAMBLETON AVENUE
 P.O. BOX 20669
 ROANOKE, VIRGINIA 24018

SHEET 6 OF

4664 BRAMBLETON AVENUE
 P.O. BOX 20669
 ROANOKE, VIRGINIA 24018