



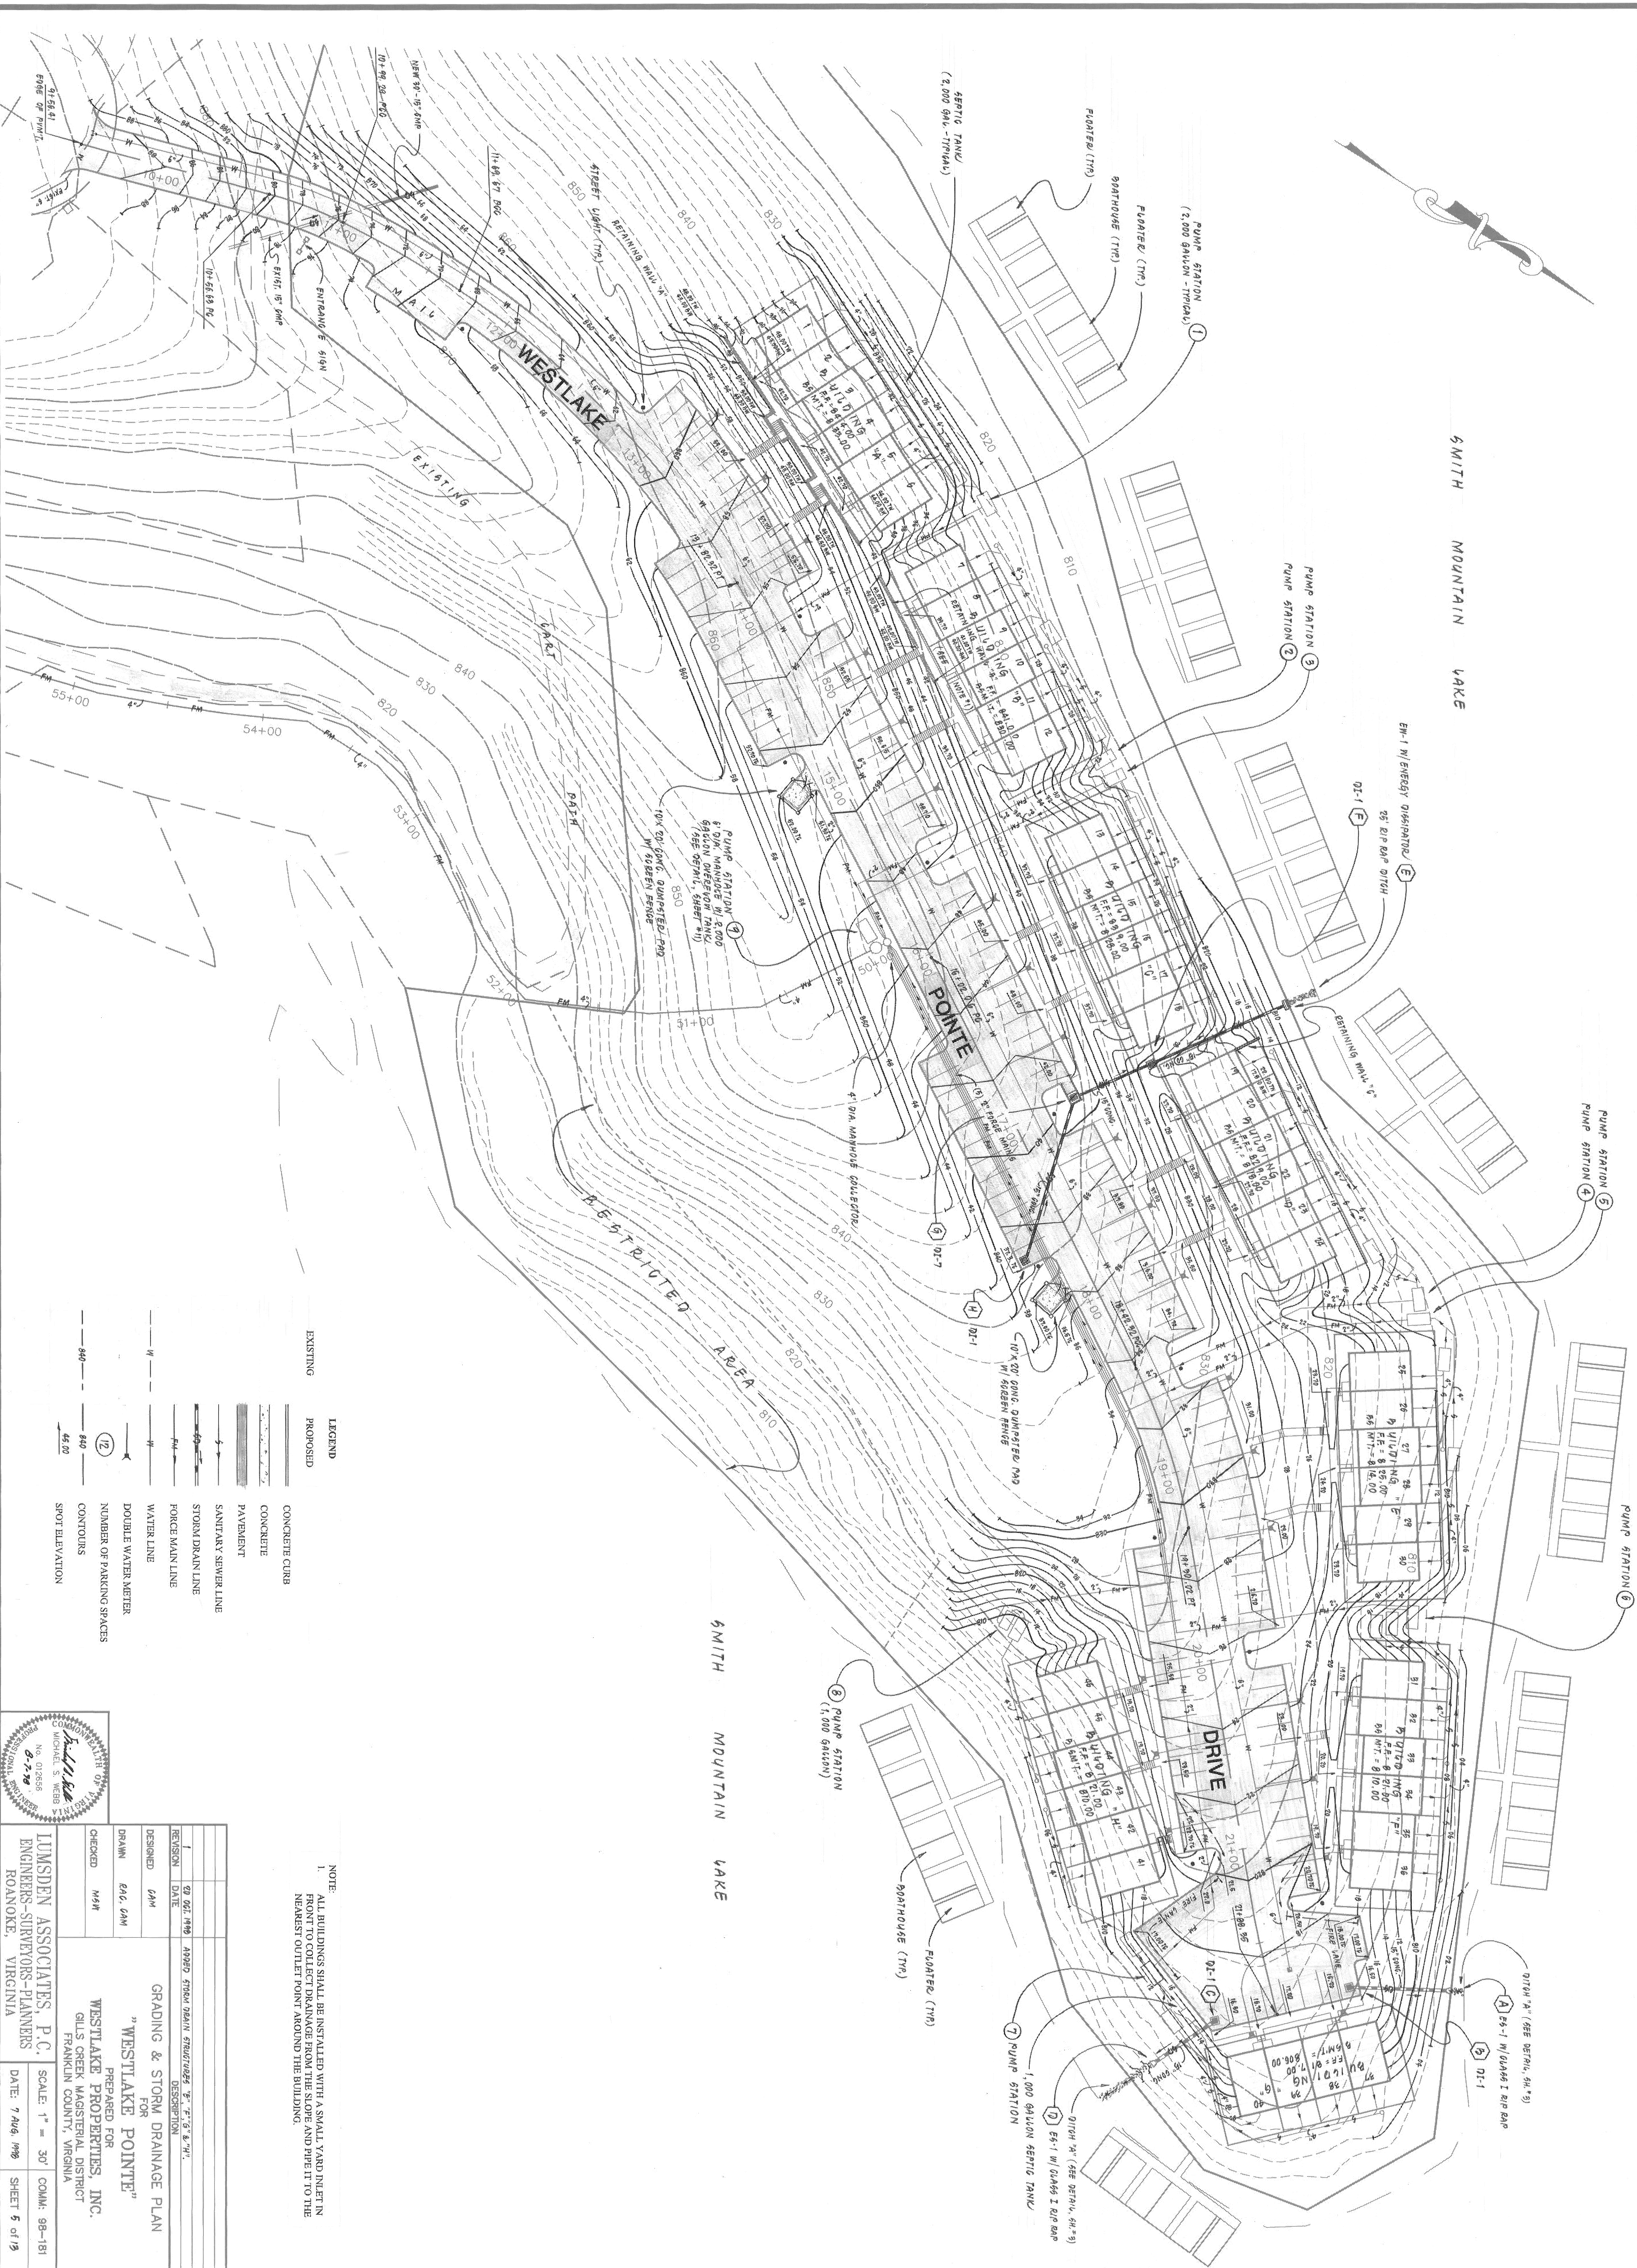

NOTE:

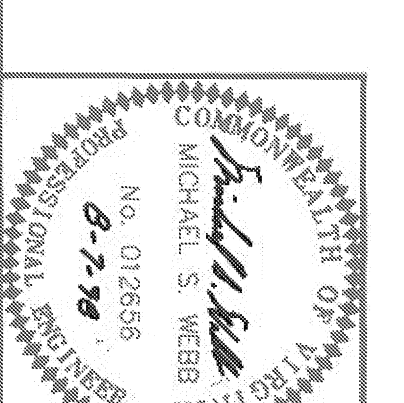

LUMSDEN ASSOCIATES, P.C. ENGINEERS-SURVEYORS-PLANNERS ROANOKE, VIRGINIA		SCALE: 1" = 30' COMB. 98-181	
DESIGNED: CAM		FOR "WESTLAKE POINTE"	
DRAWN: EAC, CAM		PREPARED FOR: WESTLAKE PROPERTIES, INC.	
REVISION		DESCRIPTION	
