



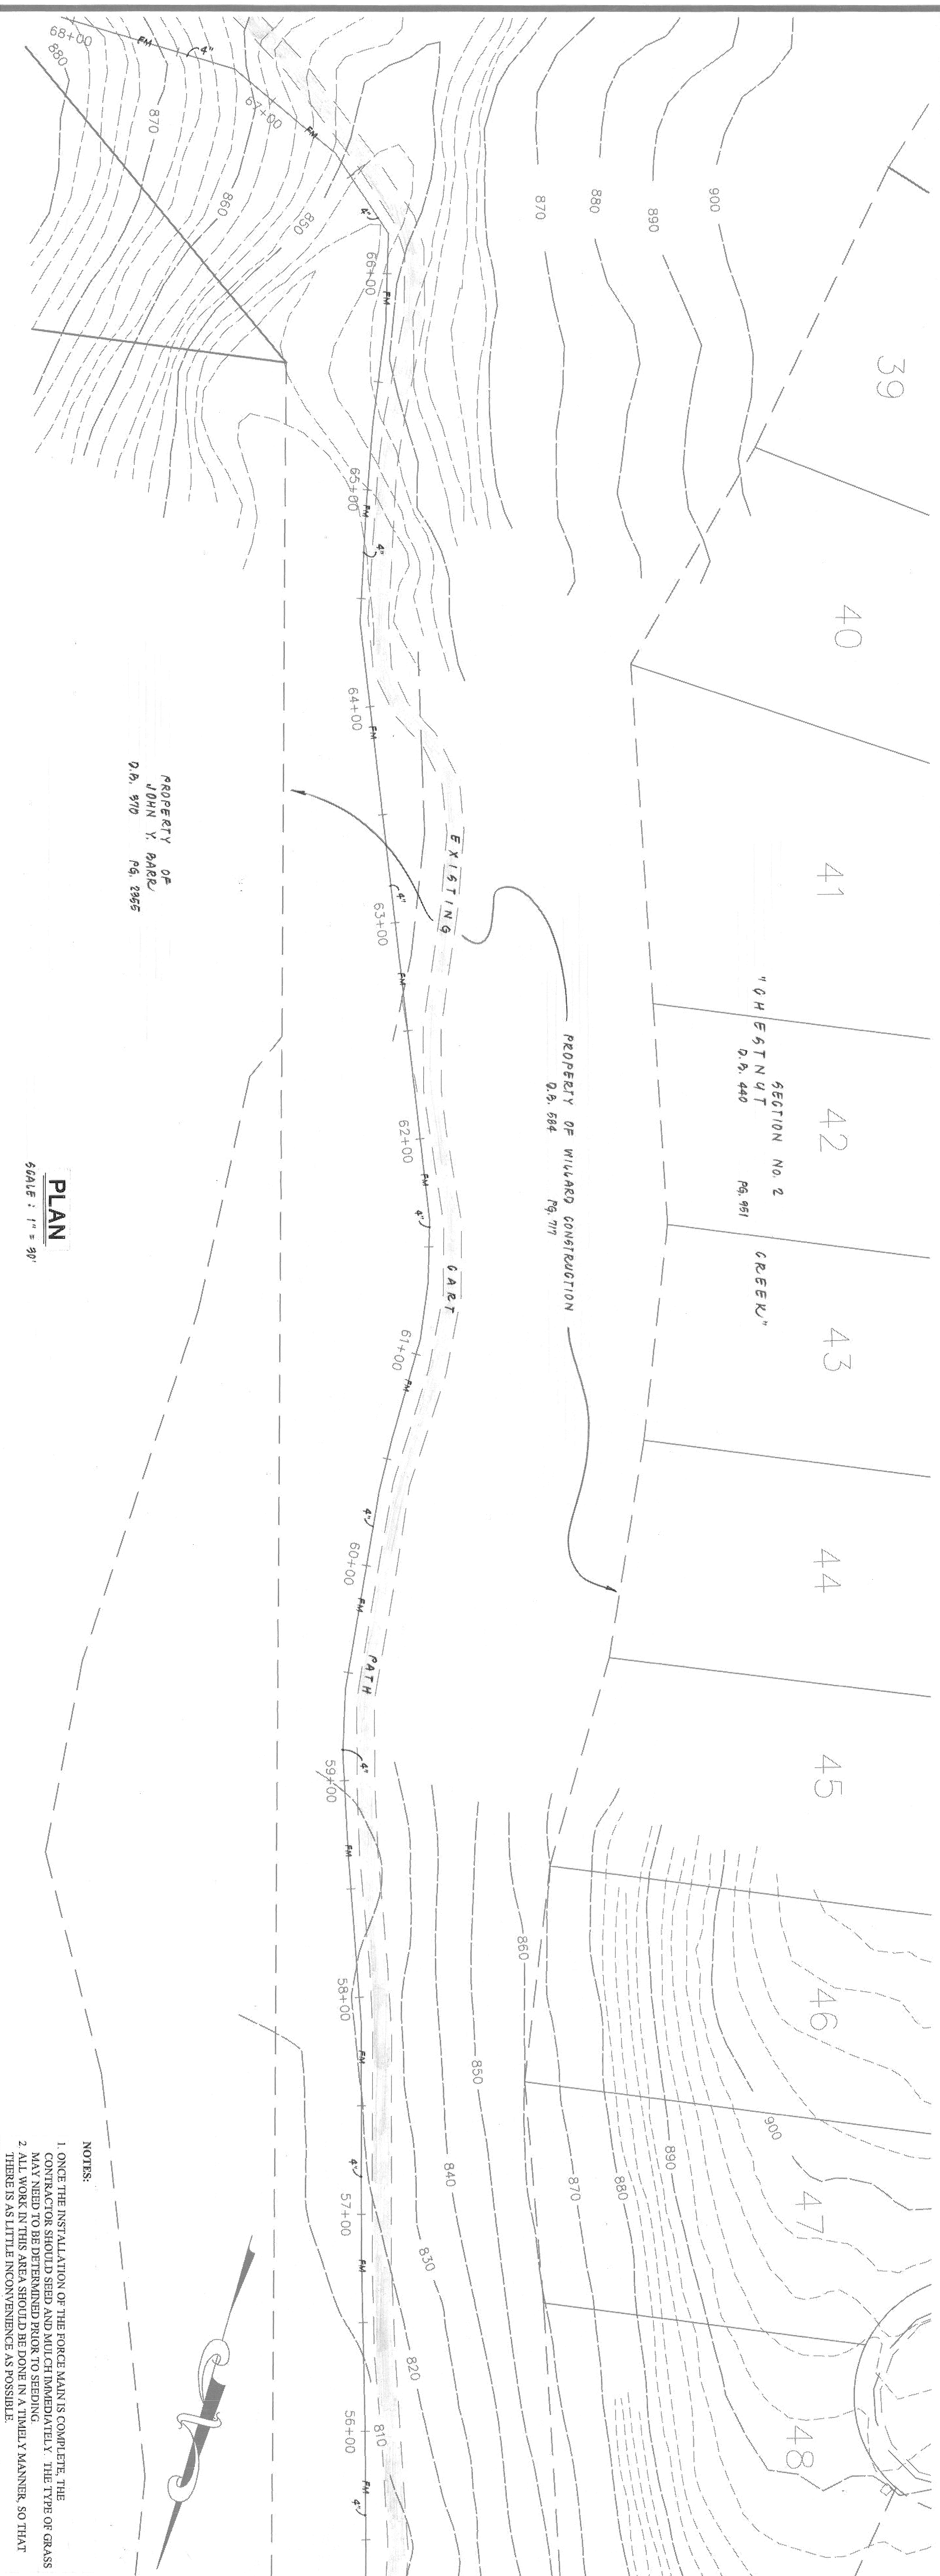

PLAN
SCALE: 1" = 30'

- NOTES:
1. ONCE THE INSTALLATION OF THE FORCE MAIN IS COMPLETE, THE CONTRACTOR SHOULD SEED AND MULCH IMMEDIATELY. THE TYPE OF GRASS MAY NEED TO BE DETERMINED PRIOR TO SEEDING.
 2. ALL WORK IN THIS AREA SHOULD BE DONE IN A TIMELY MANNER, SO THAT THERE IS AS LITTLE INCONVENIENCE AS POSSIBLE.

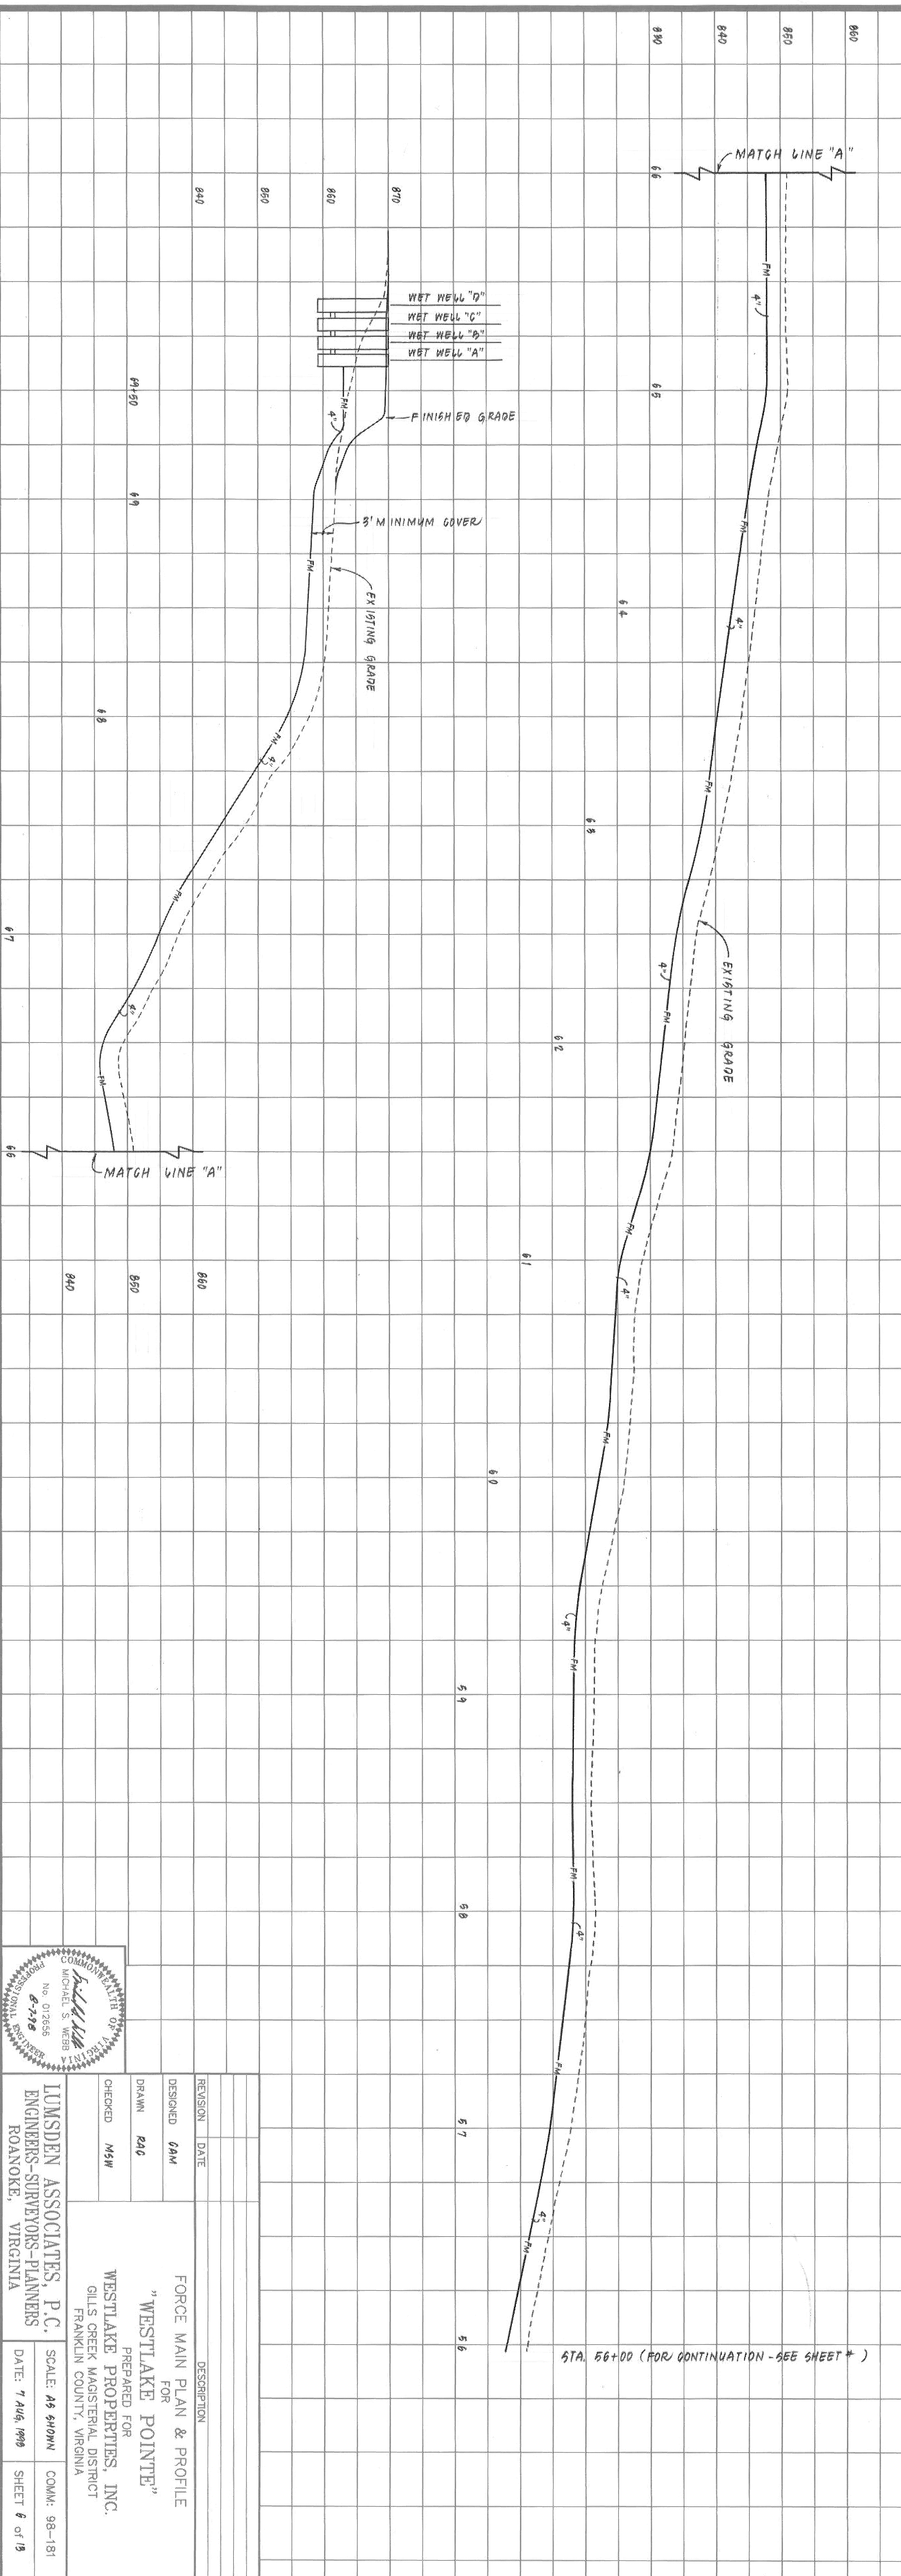

REVISION	DATE	DESCRIPTION

LUMSDEN ASSOCIATES, P.C.
ENGINEERS-SURVEYORS-PLANNERS
ROANOKE, VIRGINIA


