




STORM DRAIN PROFILE

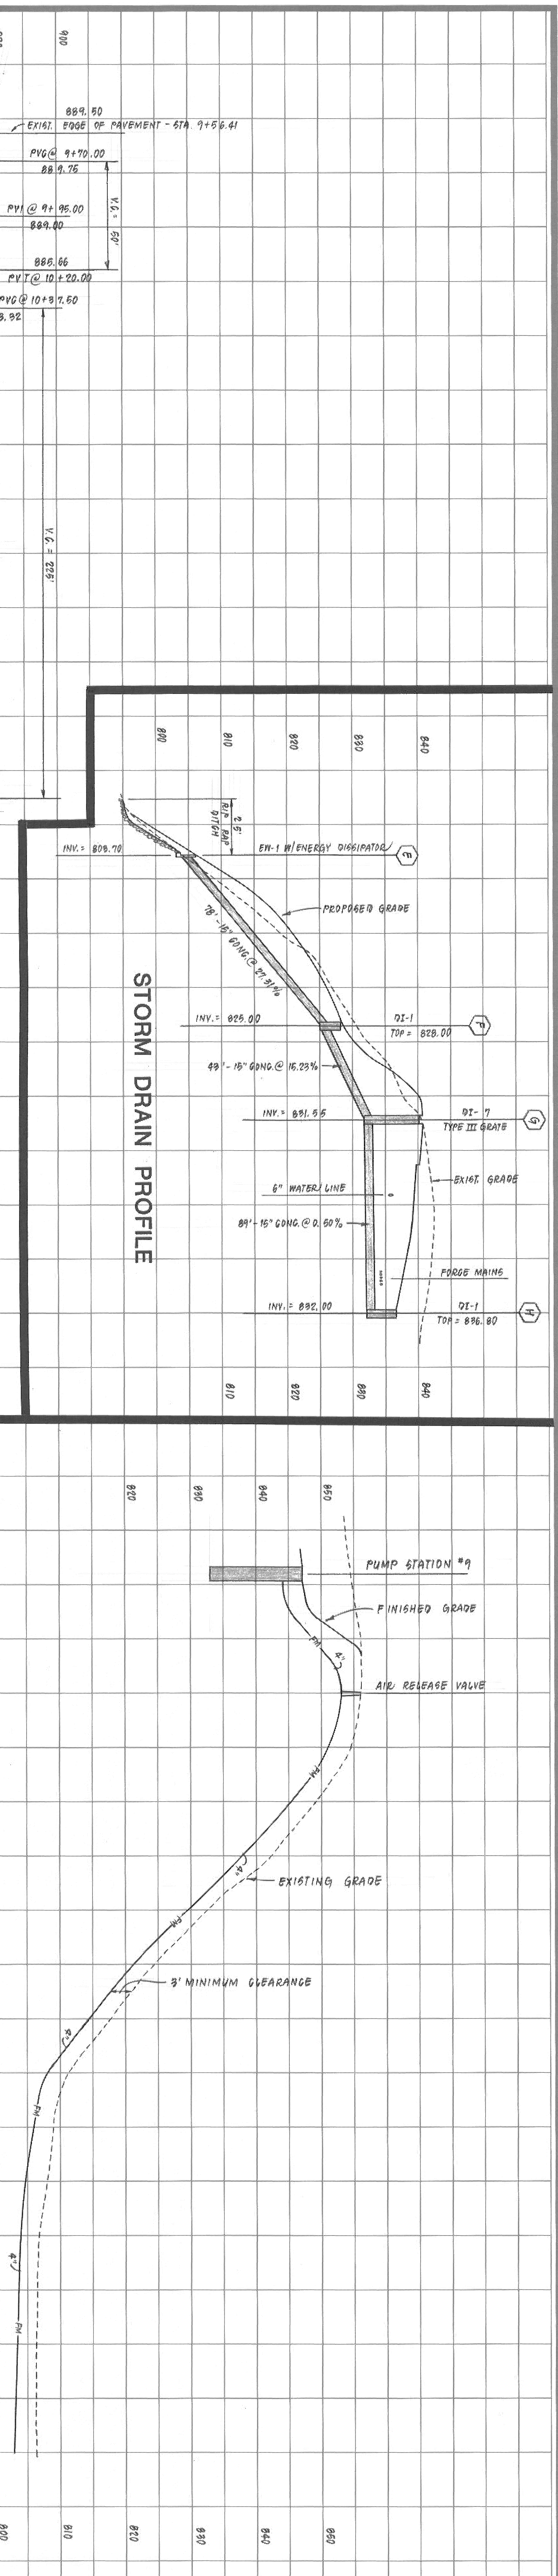

FORCE MAIN PROFILE

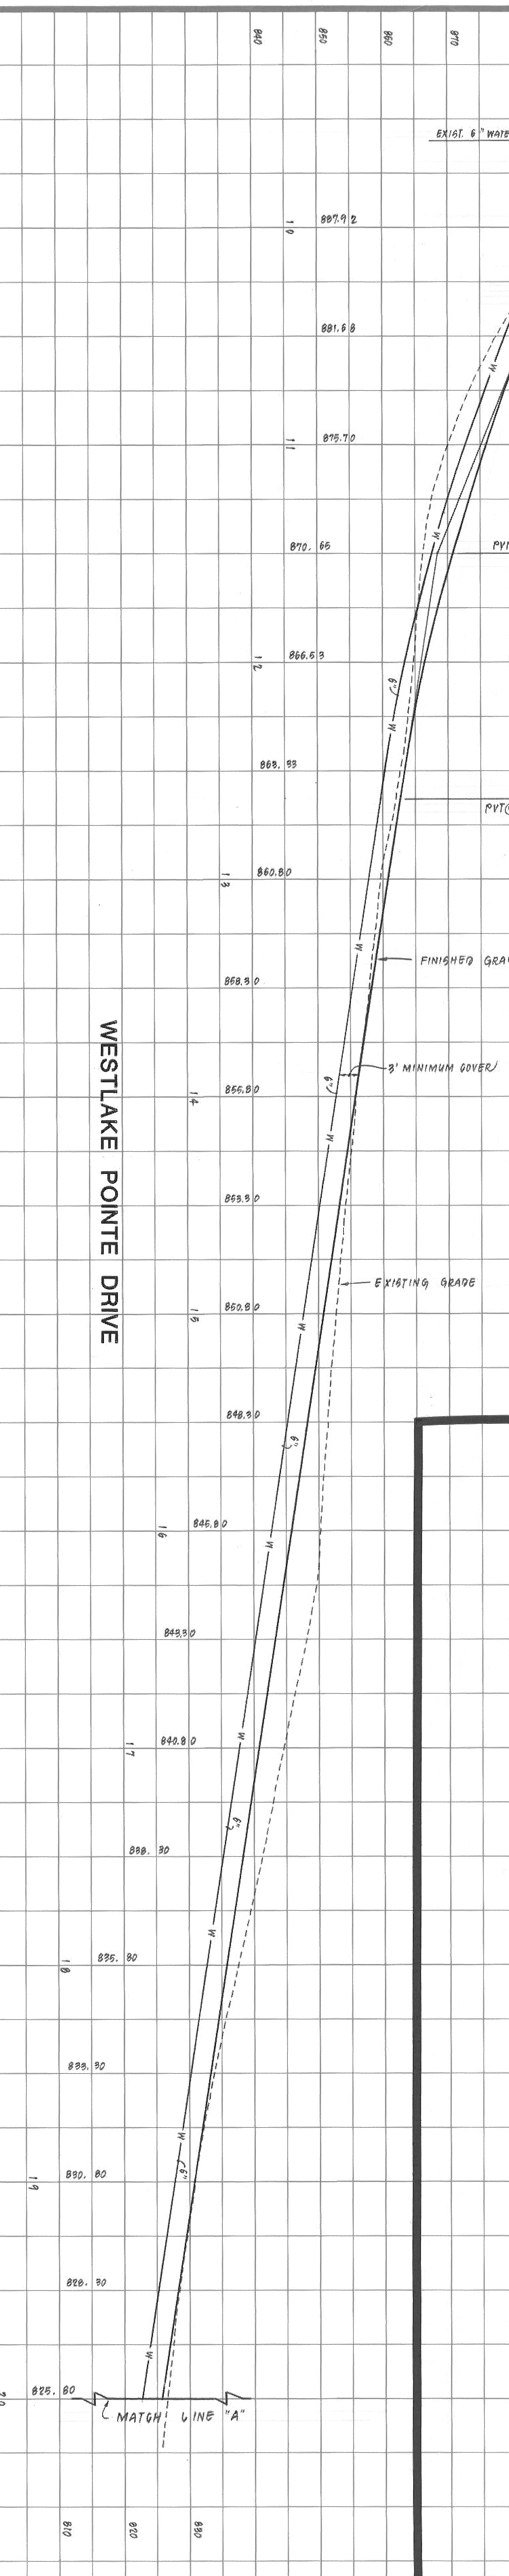


WESTLAKE POINTE DRIVE

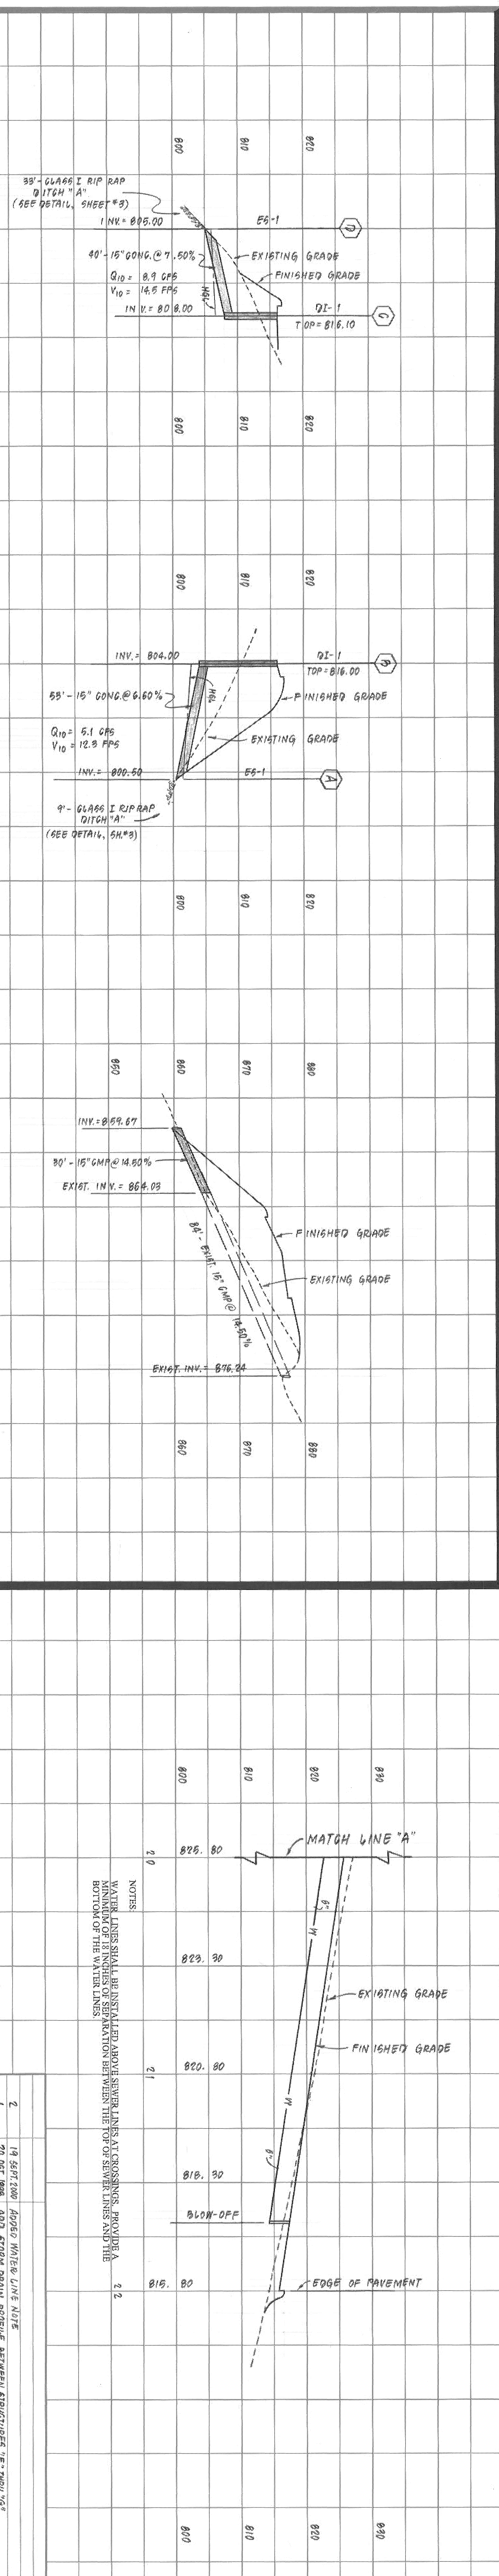

STORM DRAIN PROFILES

NOTES:
1. WATER LINES SHALL BE INSTALLED ABOVE SEWER LINES AT CROSSINGS. PROVIDE A MINIMUM OF 18 INCHES OF SEPARATION BETWEEN THE TOP OF SEWER LINES AND THE BOTTOM OF THE WATER LINES.

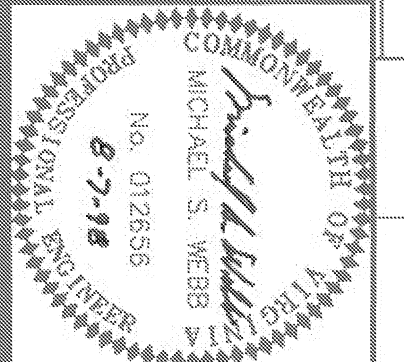

REVISION	DATE	DESCRIPTION
2	19 SEPT 2001	ADDED WHITE LINE NOTE
1	20 OCT 1998	ADD STORM DRAIN PROFILE BETWEEN STATIONS 75+70 AND 75+75

DESIGNED	CAW
DRAWN	EAS
CHECKED	MSW

ROAD, STORM DRAIN & FORCE MAIN PROFILES
FOR
"WESTLAKE POINTE"
PREPARED FOR
WESTLAKE PROPERTIES, INC.
GILLS CREEK MASTERIAL DISTRICT
FRANKLIN COUNTY, VIRGINIA

LUMSDEN ASSOCIATES, P.C.
ENGINEERS-SUPREVISORS-PLANNERS
ROANOKE, VIRGINIA

SCALE: 1"=40' HORIZ
1"=10' VERT
DATE: 7/10/18
SHEET 8 OF 19