


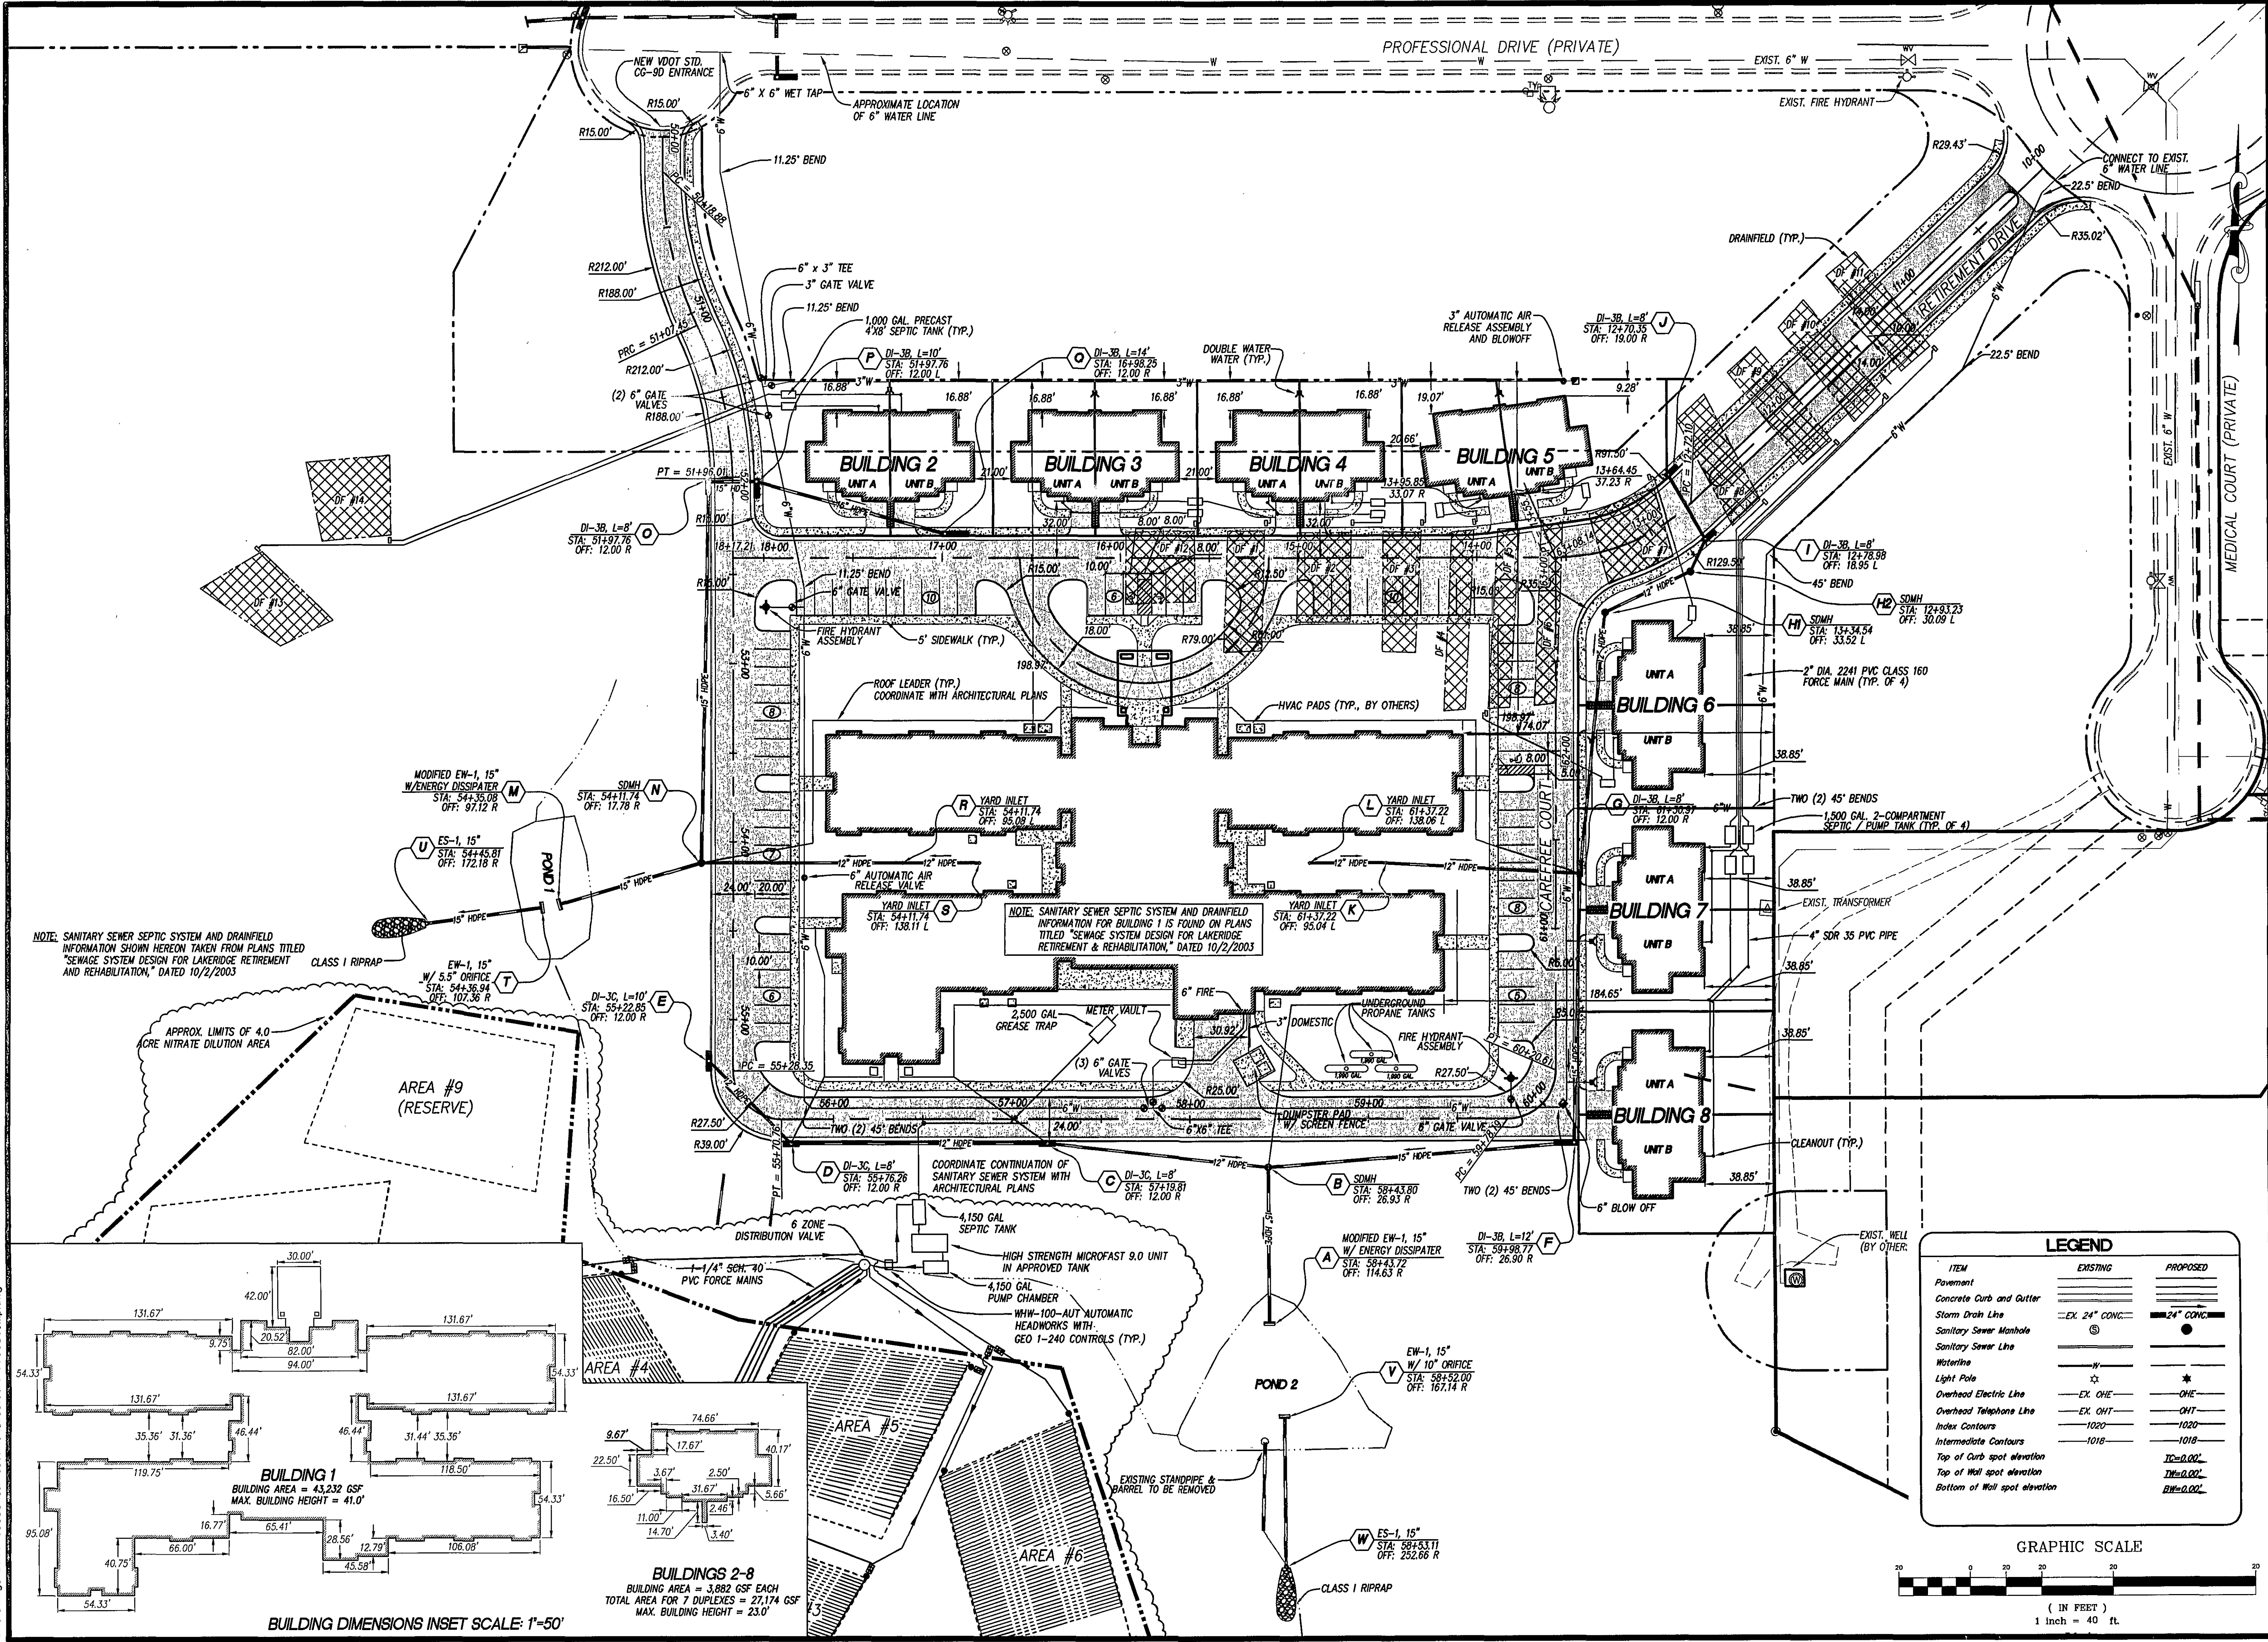

LUMSDEN ASSOCIATES, P.C.
ENGINEERS-SURVEYORS-PLANNERS
ROANOKE, VIRGINIA

4664 BRAMBLETON AVENUE
P.O. BOX 20669
ROANOKE, VIRGINIA 24018

PHONE: (640) 774-4411
FAX: (640) 773-9445
E-MAIL: MAIL@LUMSDENPC.COM

COMMONWEALTH OF VIRGINIA
THOMAS C. DALE
No. 033002
PROFESSIONAL ENGINEER

**ASSISTED LIVING CENTER
AT WESTLAKE TOWN CENTER**
PREPARED FOR
**WILLARD CONSTRUCTION
OF ROANOKE VALLEY, INC.**
GILL CREEK MAGISTERIAL DISTRICT
FRANKLIN COUNTY, VIRGINIA

**DIMENSIONAL LAYOUT
(PROPOSED)**

DATE: August 15, 2006

SCALE: 1" = 40'

COMMISSION NO: 06-008

SHEET 9 OF 9