
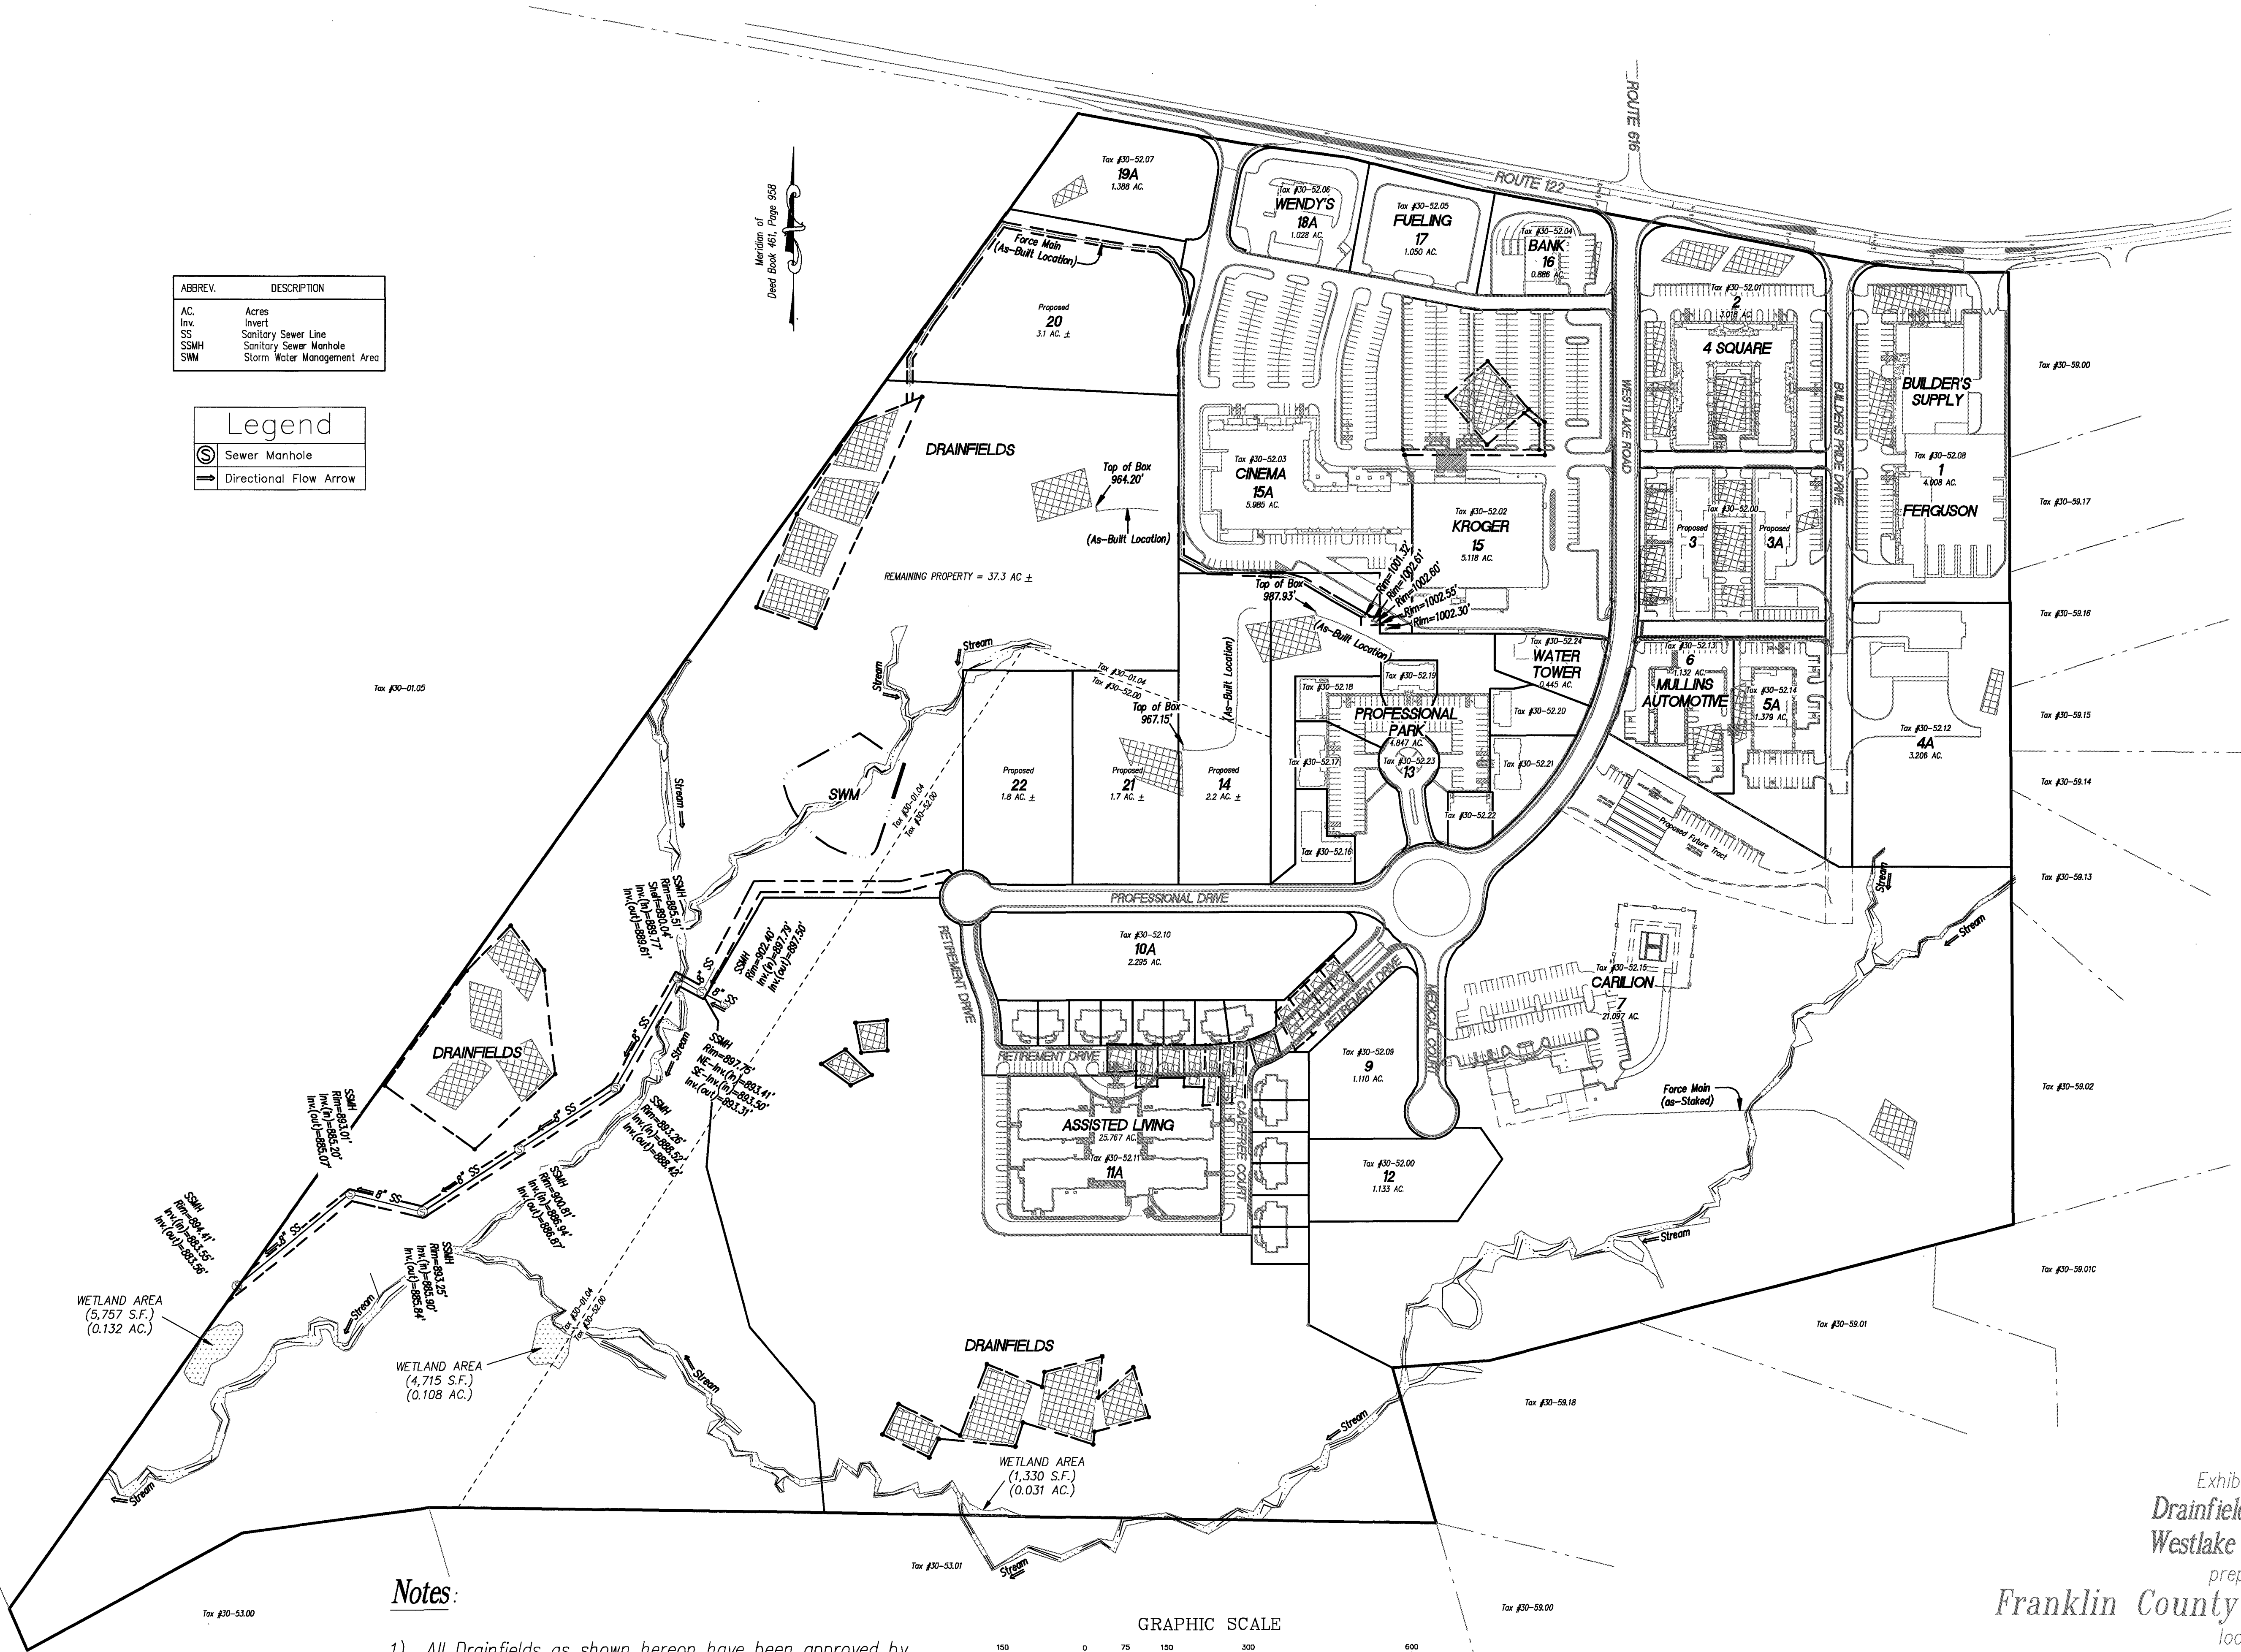
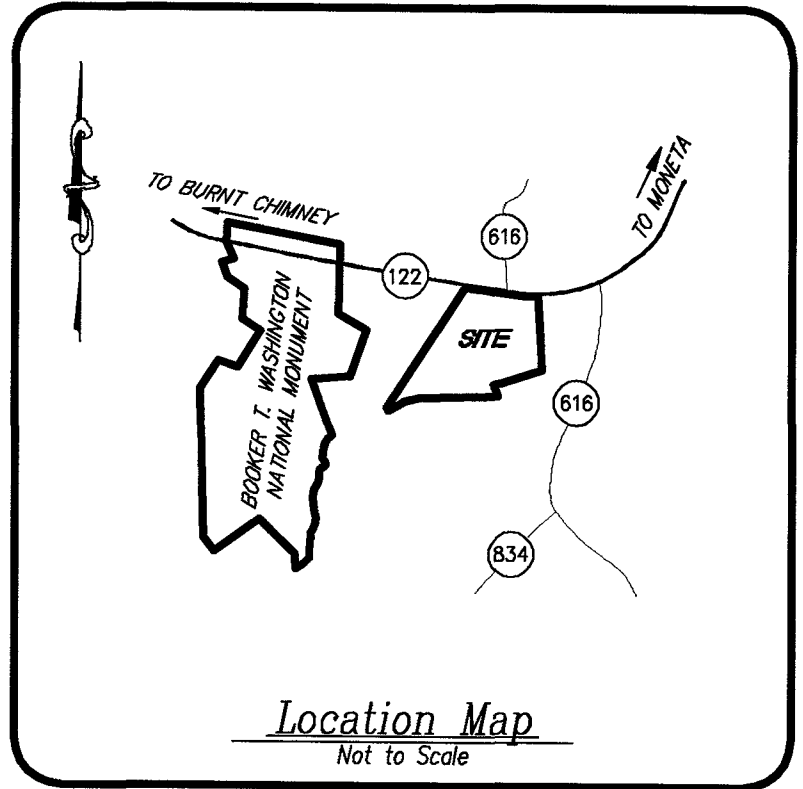


ABBREV.	DESCRIPTION
AC.	Acres
Inv.	Invert
SS	Sanitary Sewer Line
SSMH	Sanitary Sewer Manhole
SWM	Storm Water Management Area

Legend	
	Sewer Manhole
	Directional Flow Arrow

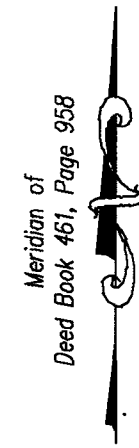

Notes:

- 1) All Drainfields as shown hereon have been approved by the Franklin County Health Department.
- 2) The Drainfields on Tract 11A are not in use, the Sanitary Sewer has been routed to the existing 8" Sanitary Sewer Line on the westerly side of the property.


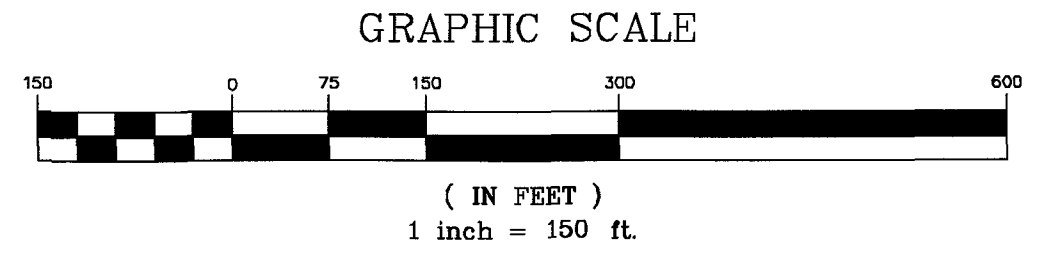


Exhibit Showing
**Drainfield Locations at
Westlake Towne Center**
prepared for
Franklin County Utility Department
located at
Westlake Towne Center
Gills Creek Magisterial District
Franklin County, Virginia

Calc's By:	JNG
Stakeout of:	Ex. Sewer / Drain Fields

4664 BRAMBLETON AVENUE, SW
P.O. BOX 20669
ROANOKE, VIRGINIA 24018

Working Drawing

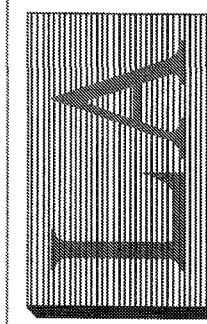

March 9, 2009
2000-050
1" = 150'

DATE:
COMM. NO.:
SCALE:

PHONE: (540) 774-4411
FAX: (540) 772-9445
E-MAIL: MAIL@LUMSDENPC.COM