
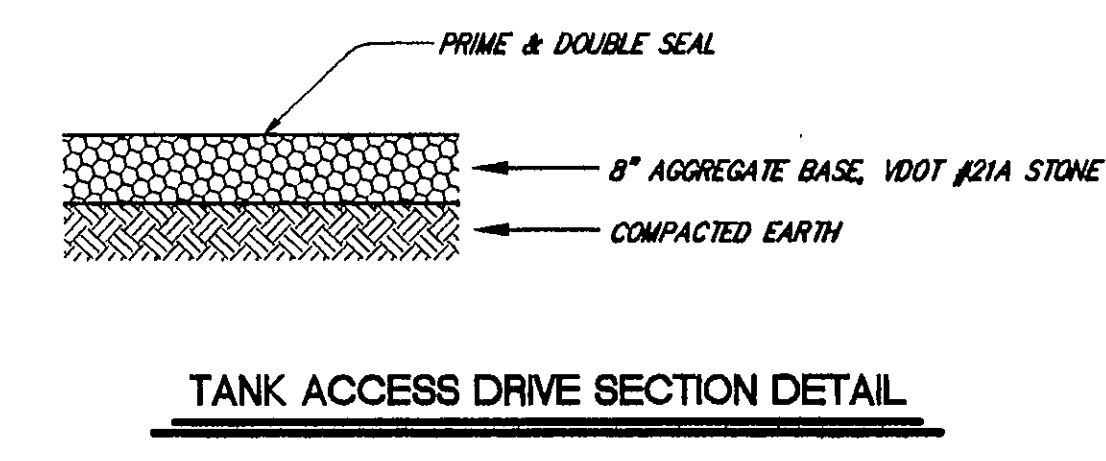
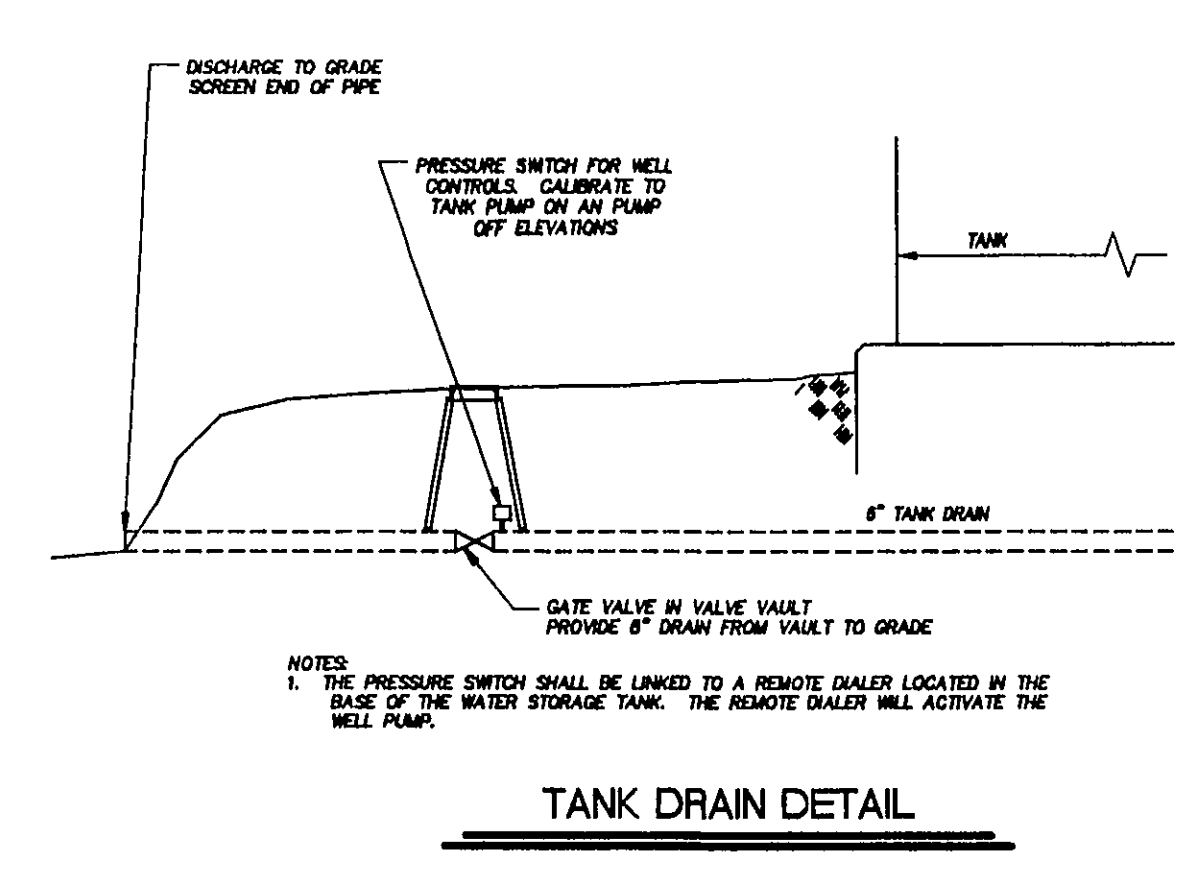
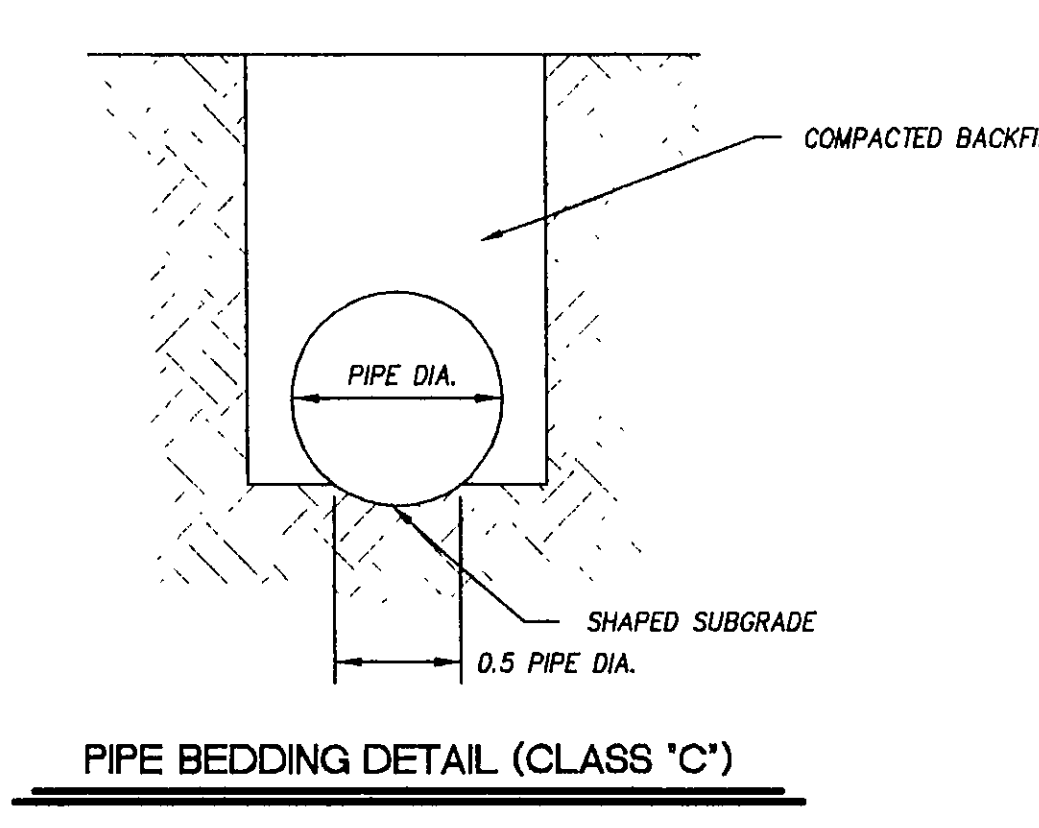
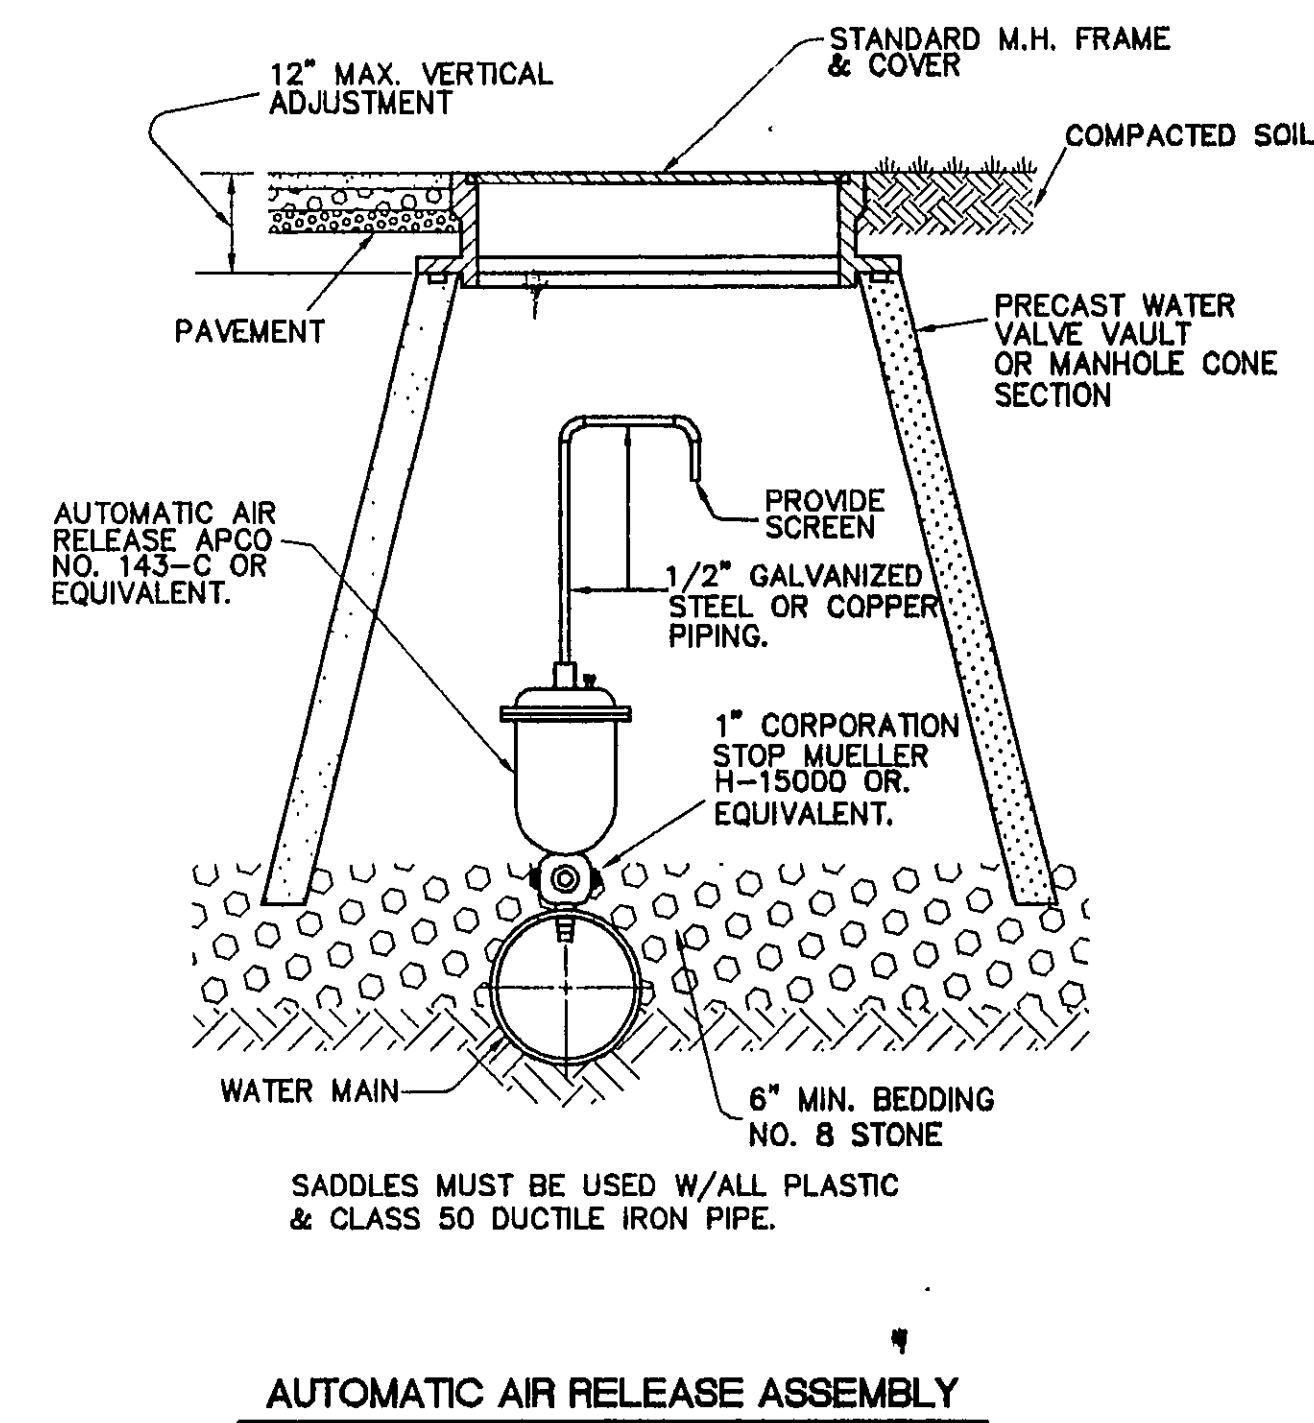
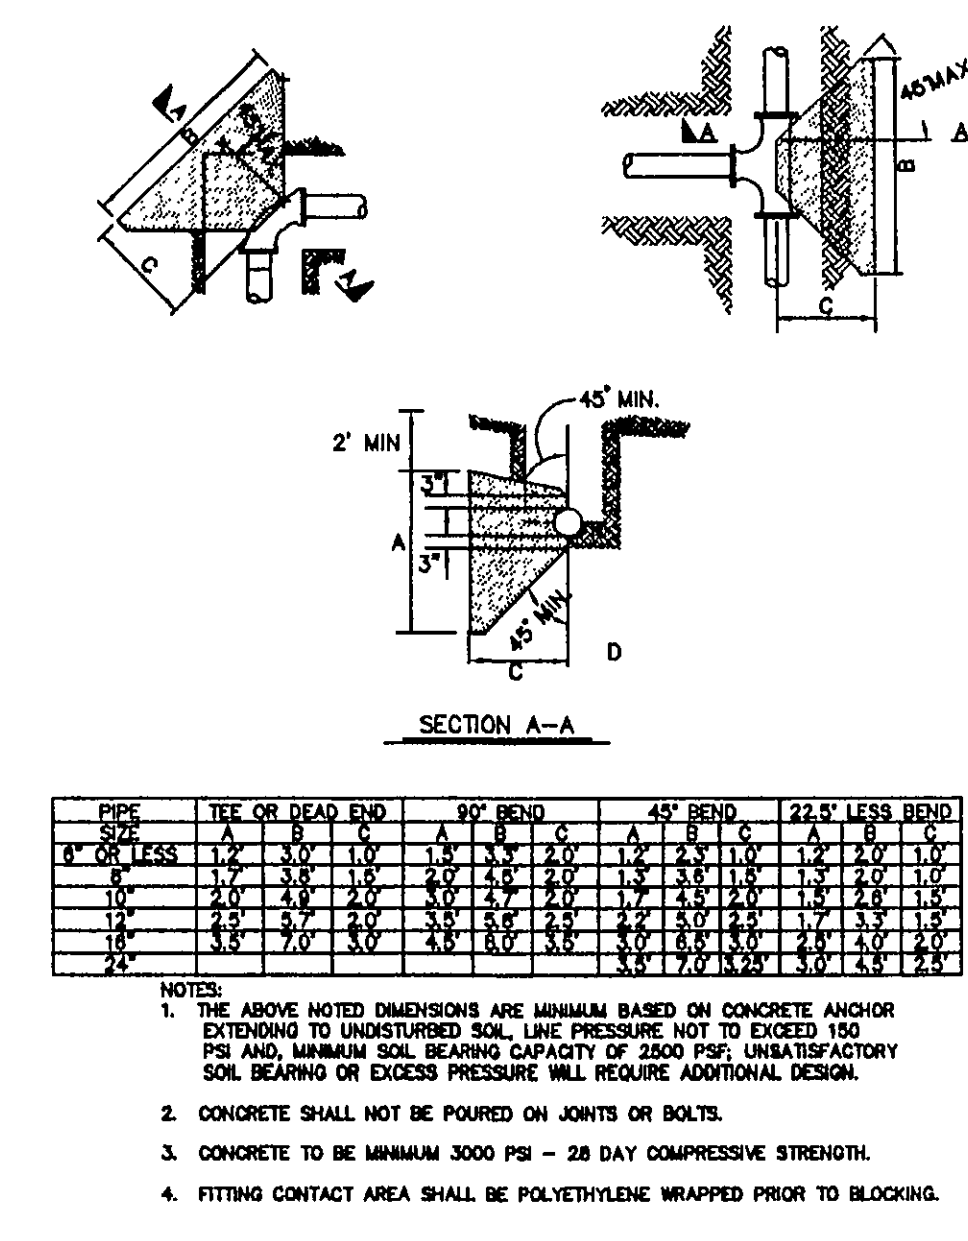
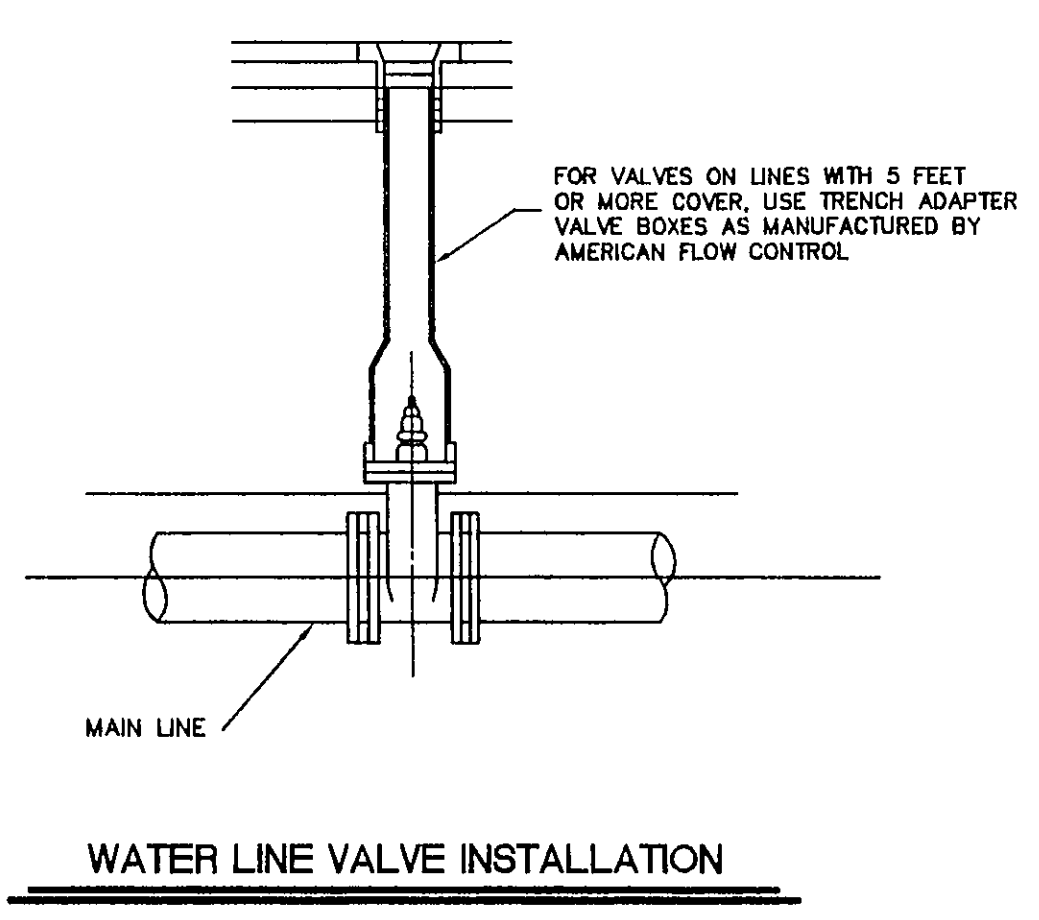
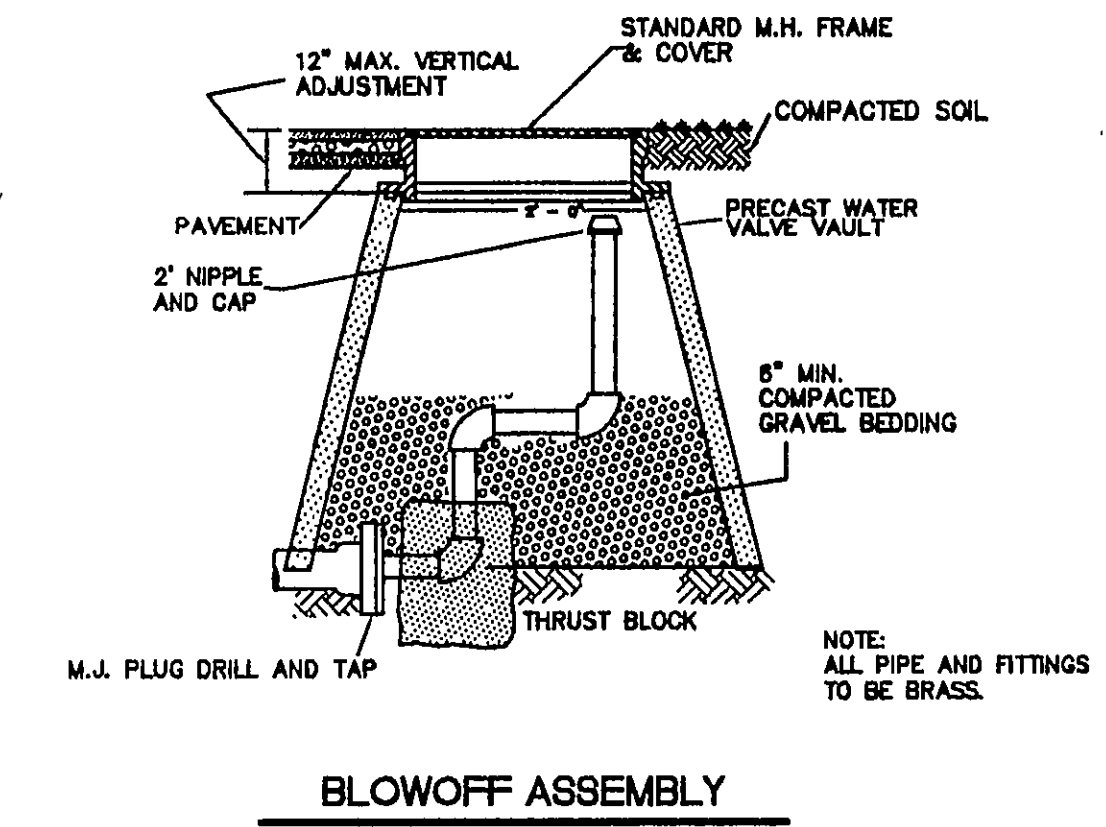
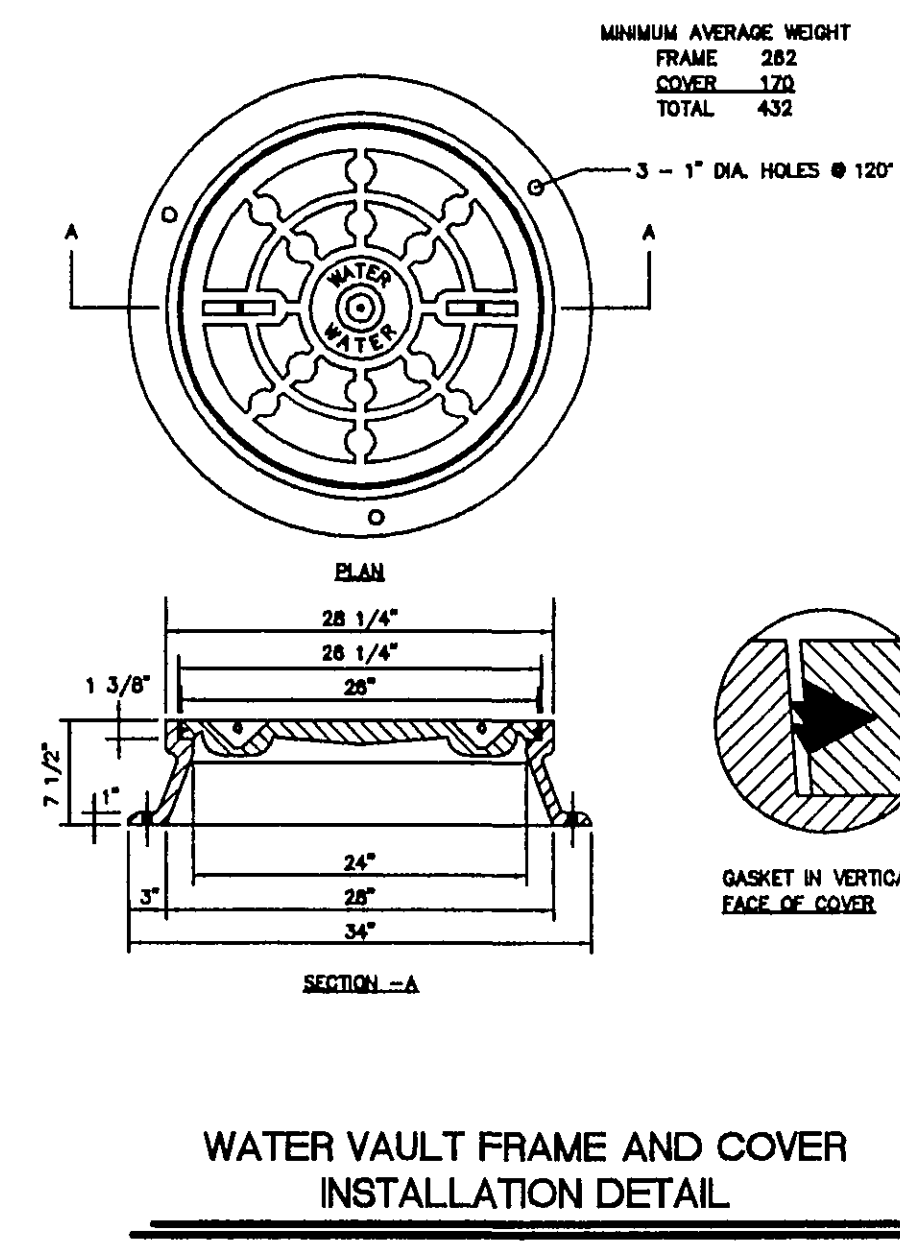


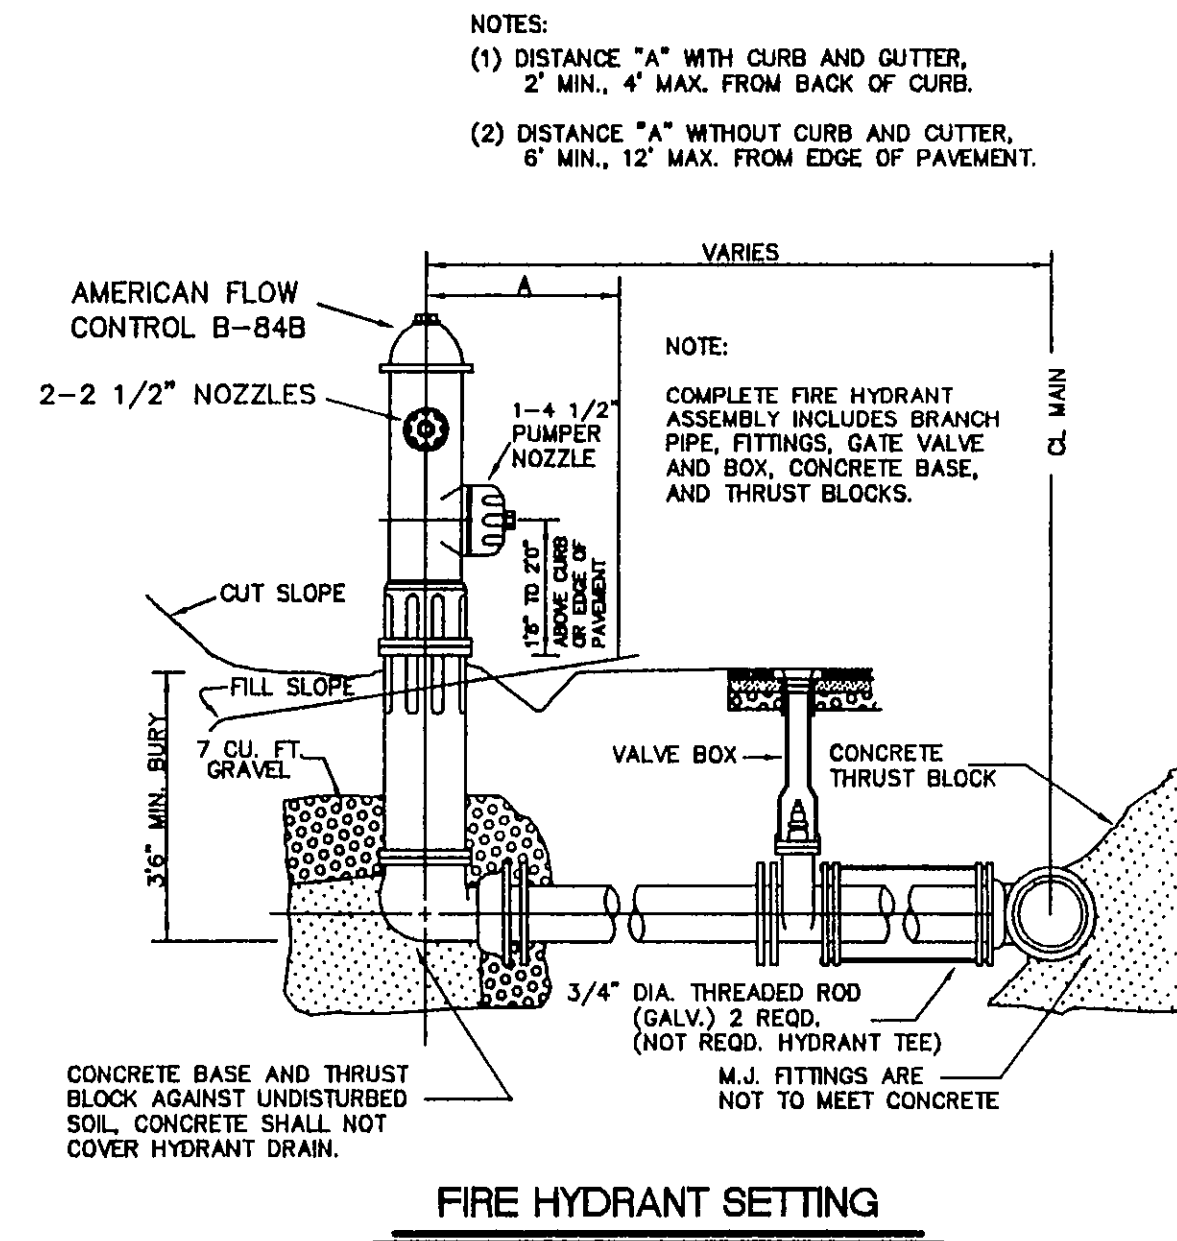

LUMSDEN ASSOCIATES, P.C.
 ENGINEERS-SURVEYORS-PLANNERS
 ROANOKE, VIRGINIA

WATER LINE DETAILS

PHASE 2 WATER LINE PLANS FOR
 WESTLAKE TOWNE CENTER
 PREPARED FOR
 WILLARD CONSTRUCTION OF
 SMITH MOUNTAIN LAKE, LLC
 GULLY CREEK MAGISTERIAL DISTRICT
 FRANKLIN COUNTY, VIRGINIA

NO.	DATE	DESCRIPTION
1		
2		
3		
4		
5		
6		
7		
8		
9		
10		

DATE: JANUARY 10, 2002
 SCALE: NONE
 COMMISSION NO. 00-050
 SHEET 3 OF 10