


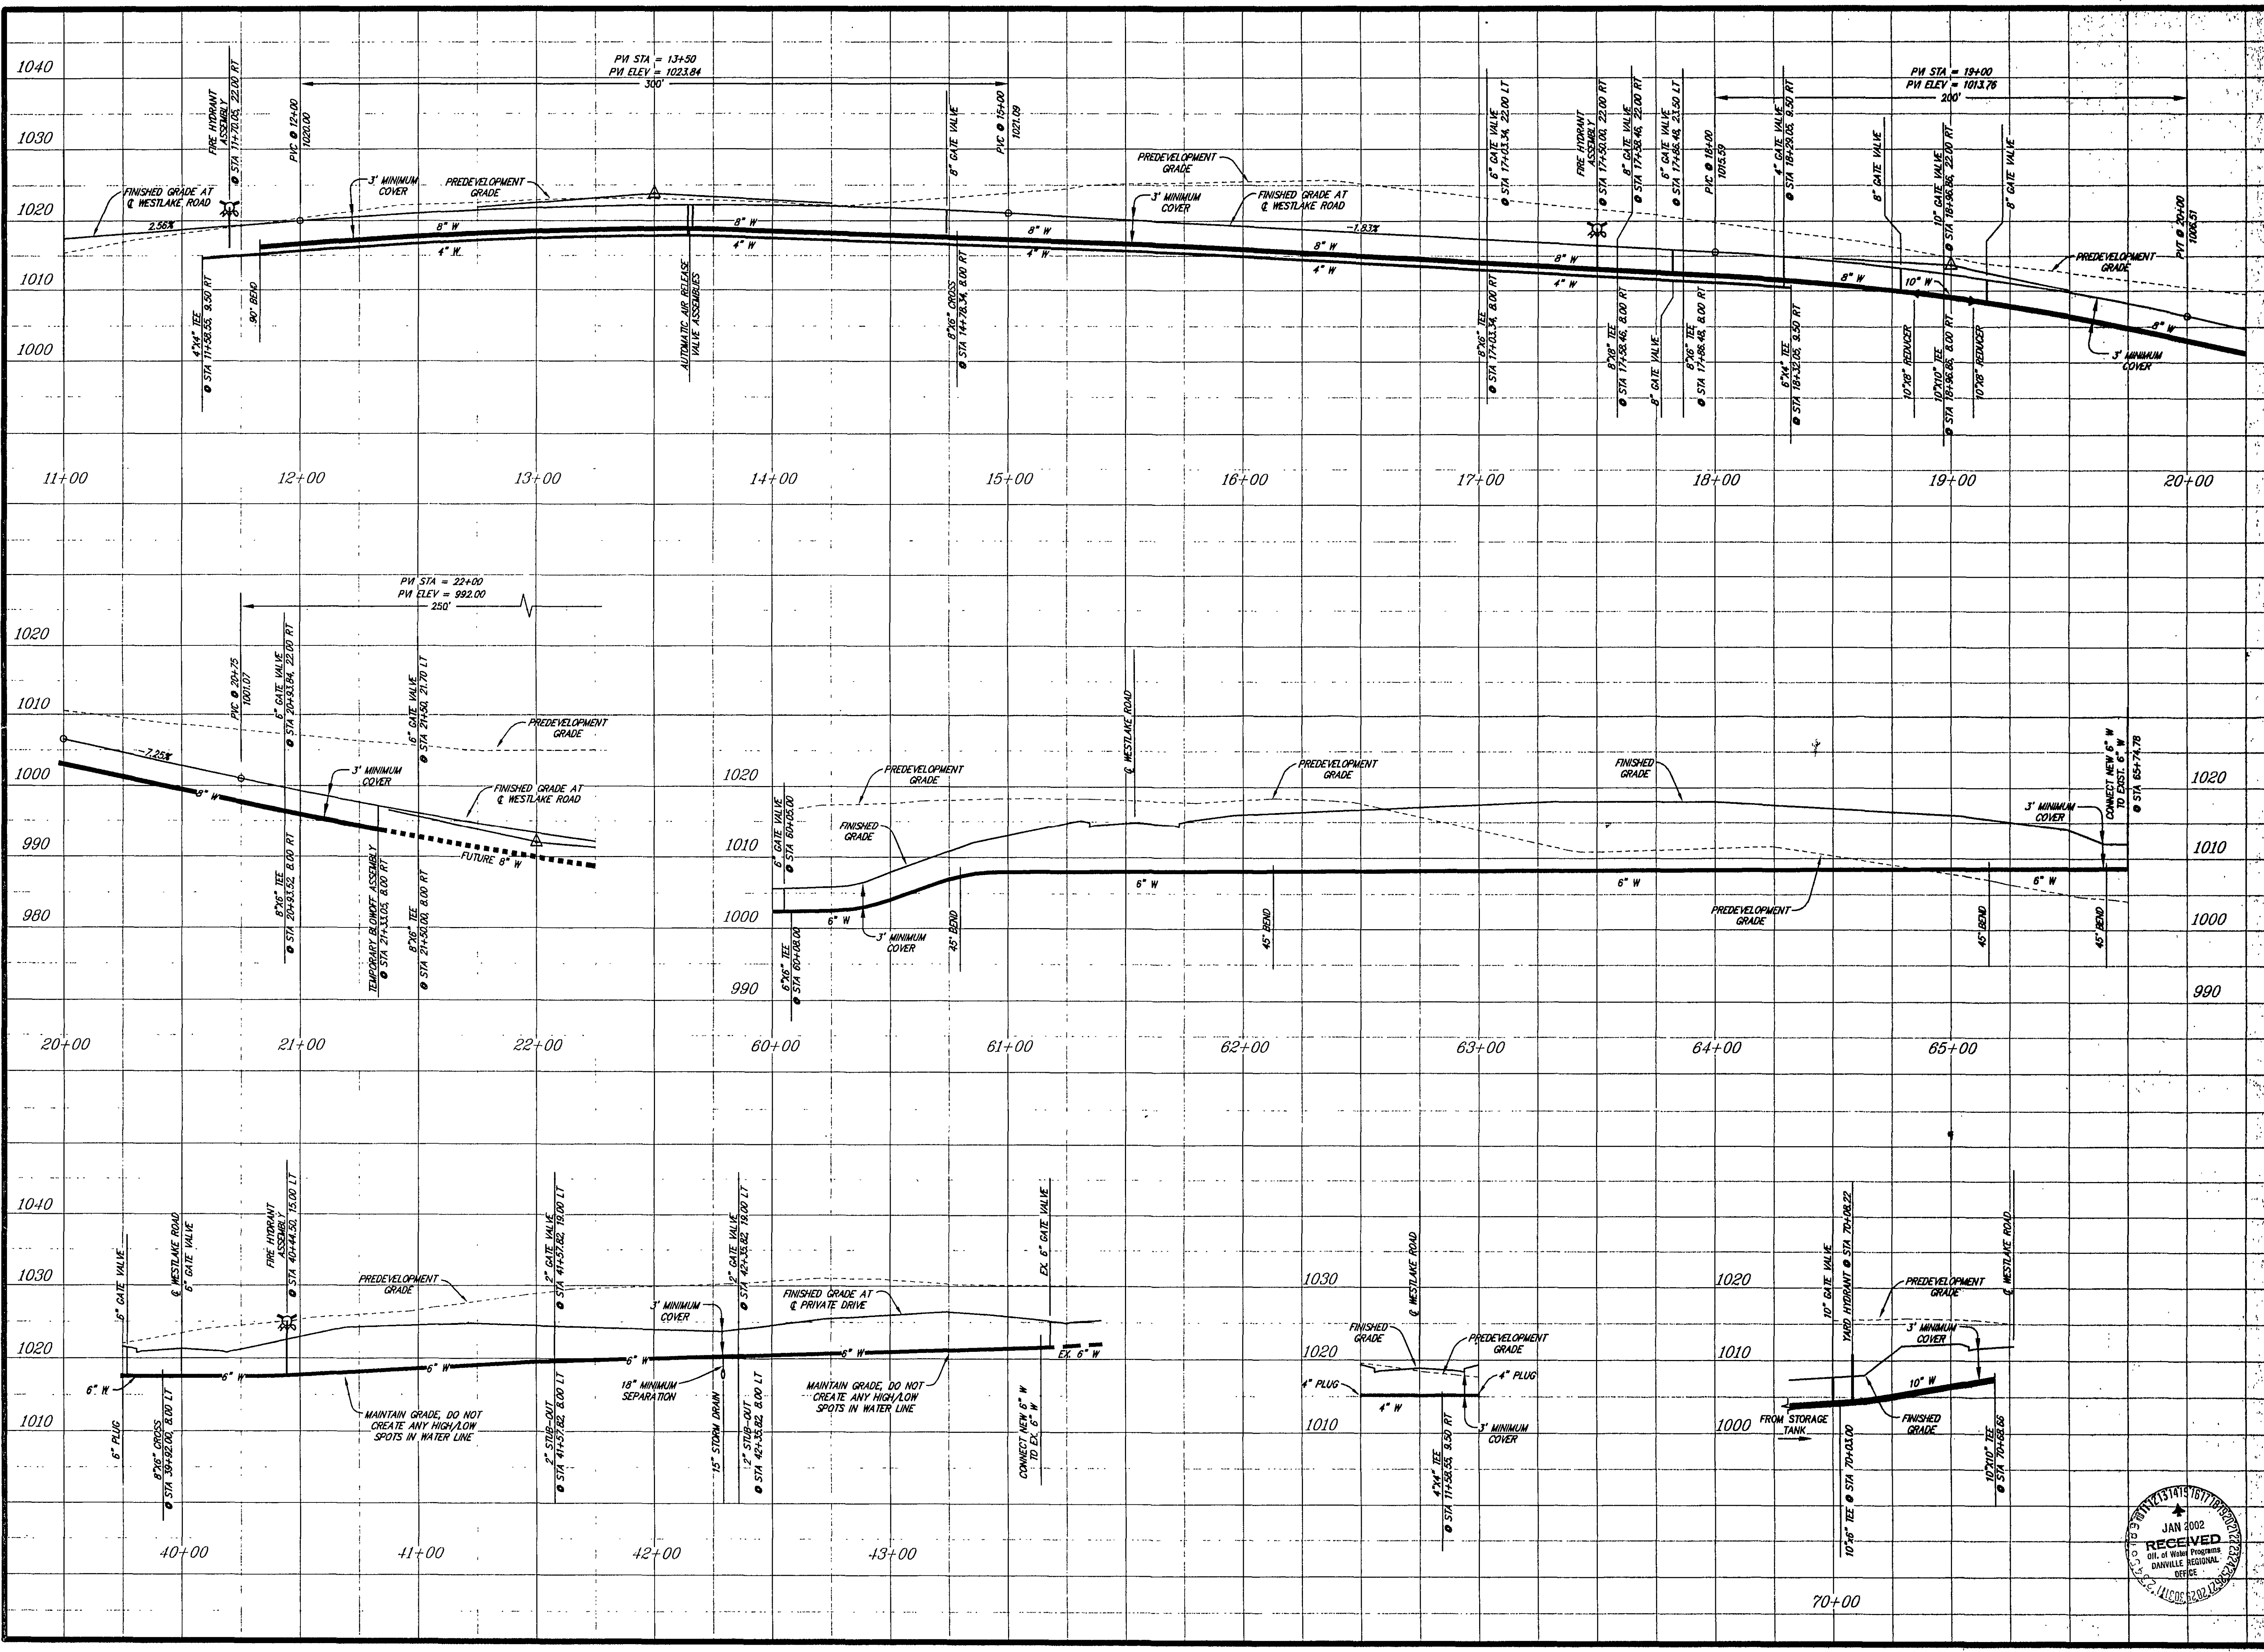

LUMINDEN ASSOCIATES, P.C.
ENGINEERS SURVEYORS PLANNERS
ROANOKE, VIRGINIA

MICHAEL S. WEBB
No. 012858
1-1-00

PROFILES

PHASE 2 WATER LINE PLANS FOR
"WESTLAKE TOWNE CENTER"
PREPARED FOR
WILLARD CONSTRUCTION OF
SMITH MOUNTAIN LAKE, LLC
913 CREEK MACGISTERAL DISTRICT
FRANKLIN COUNTY, VIRGINIA

REVISIONS	
NO.	DATE

RECEIVED
JAN 10 2002
DIV. of Water Programs
DANVILLE REGIONAL
OFFICE

DATE	JANUARY 10, 2002
SCALE:	1"=30' (H); 1"=10' (V)
COMMISSION NO.	00-050
DATE	JAN 10 2002

SHEET 7 OF 10