
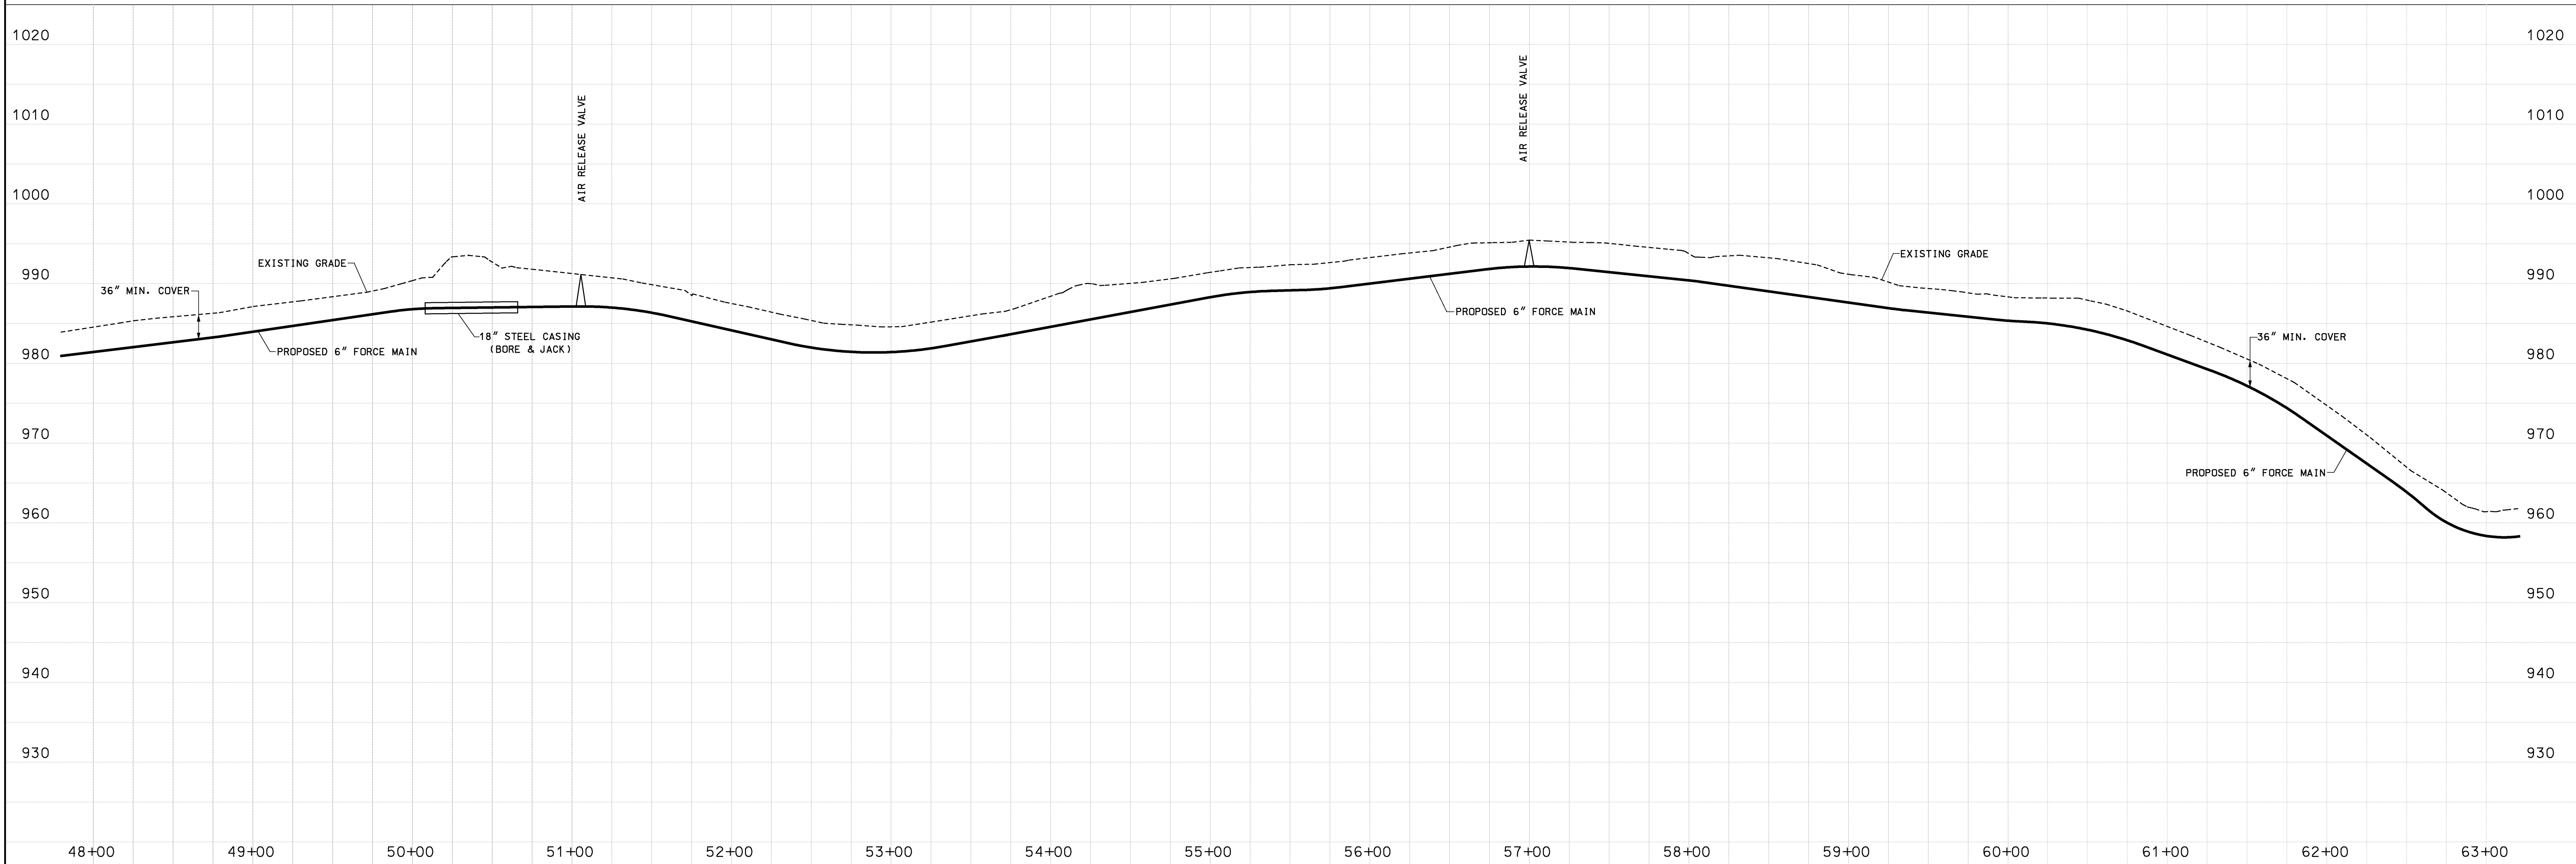


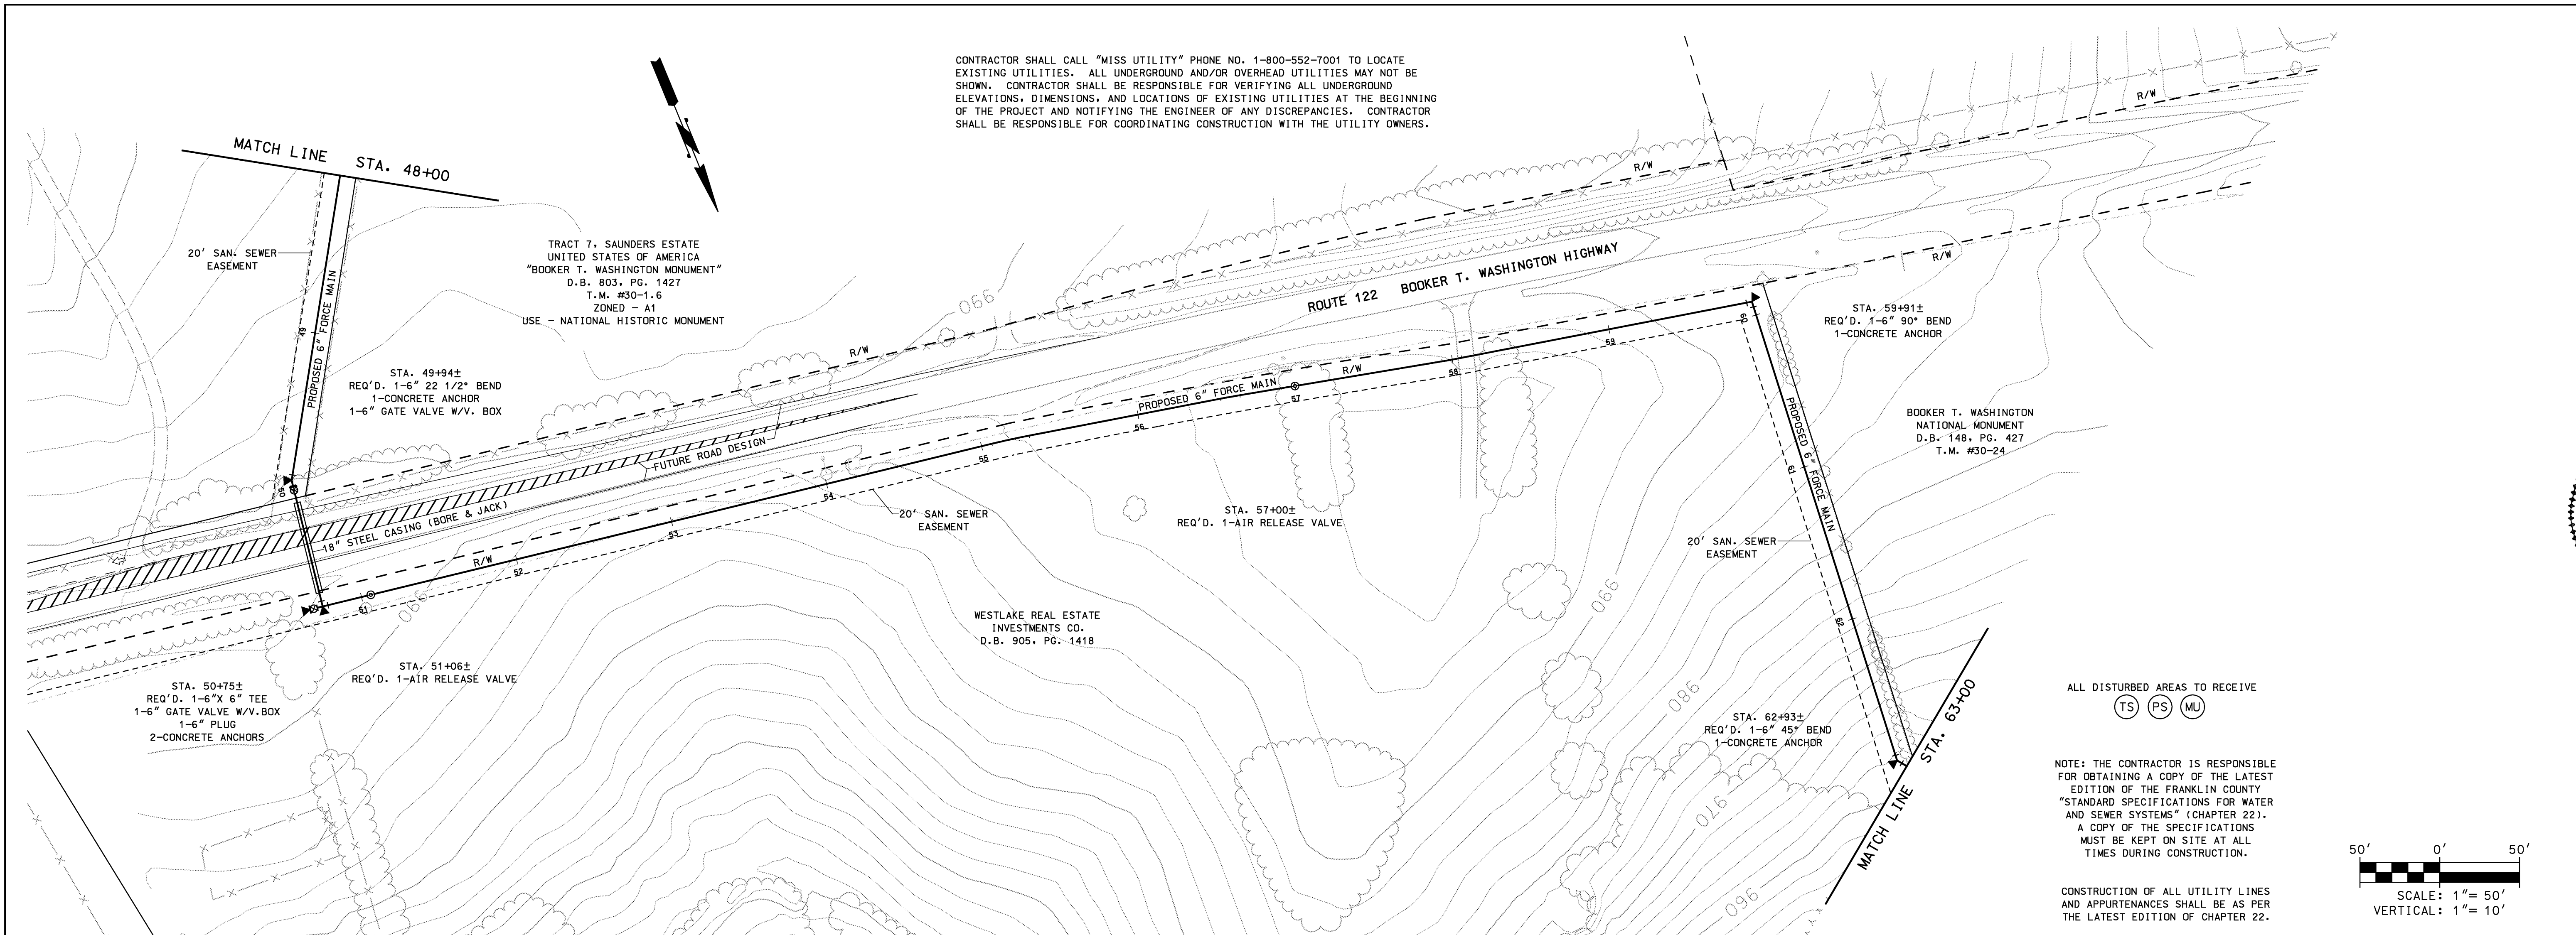

DATE: 01-10-08	
DRAWN:	
CHECKED:	
REVISIONS	
NO.	DATE
1	03-04-08
2	03-31-08
3	04-14-08
4	04-25-08

SCALES
HORIZ: AS SHOWN
VERT: AS SHOWN

COMM. NO.
030066

SHEET NO.
6 OF 19