



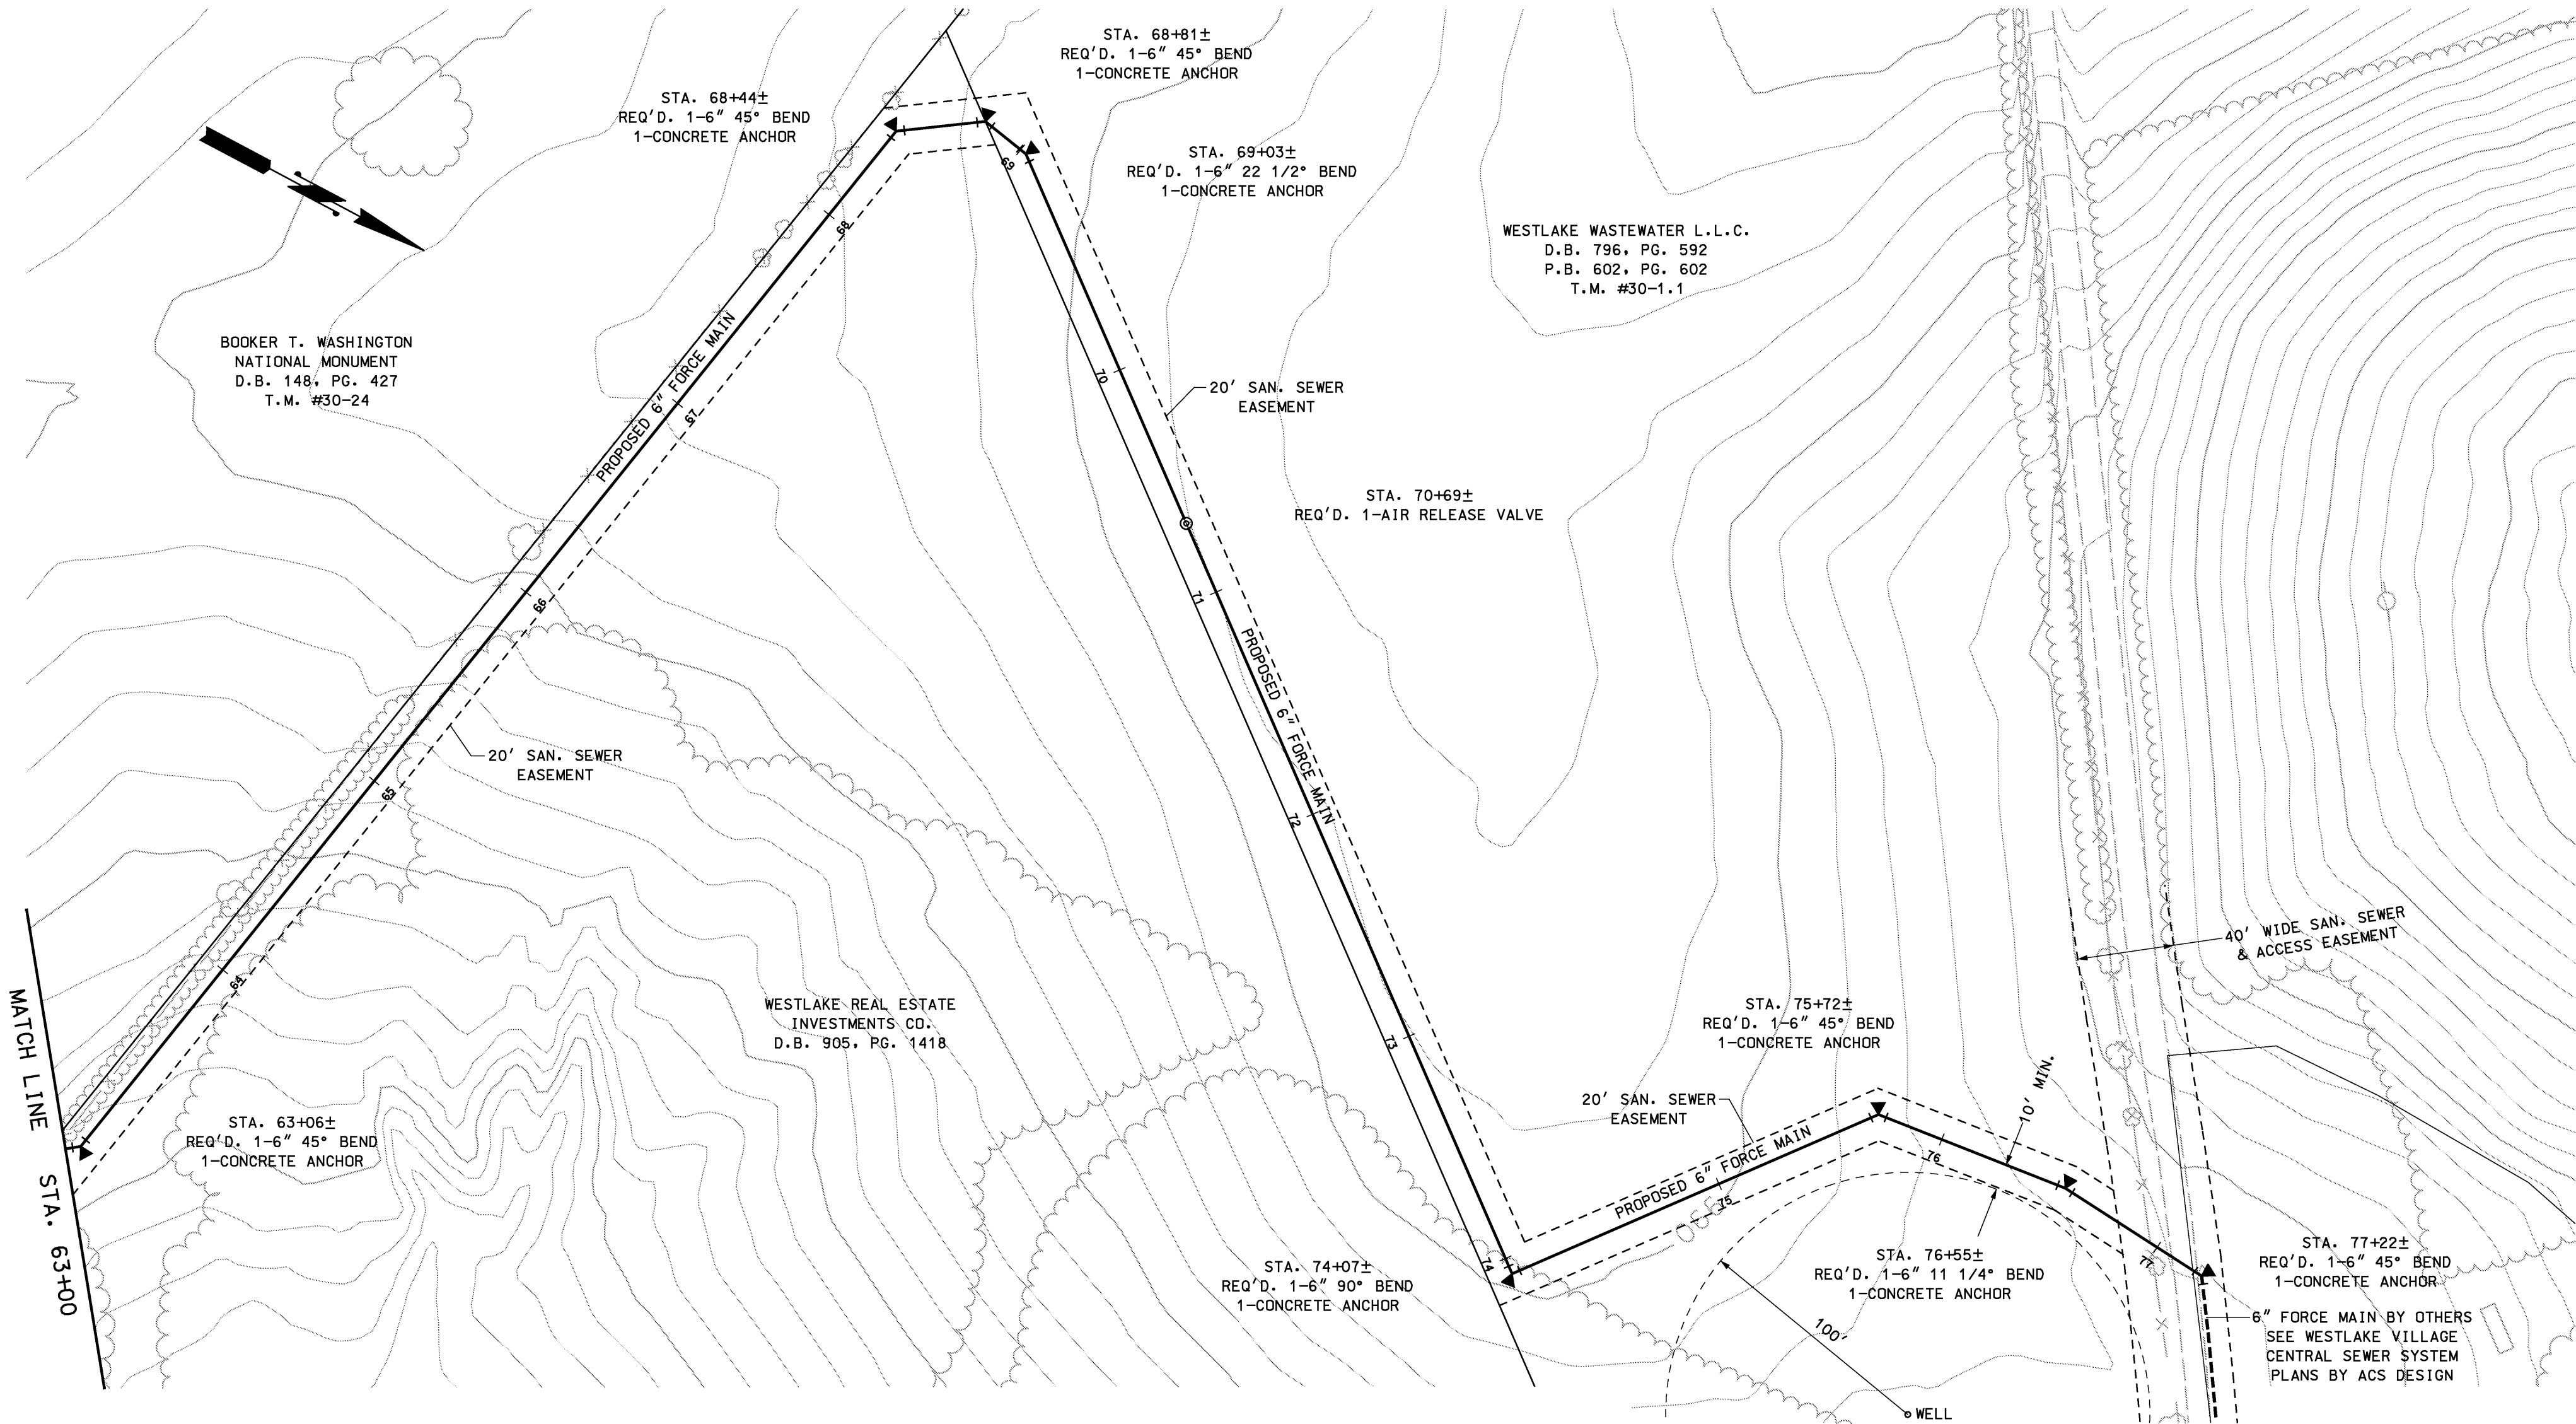


CONTRACTOR SHALL CALL "MISS UTILITY" PHONE NO. 1-800-552-7001 TO LOCATE EXISTING UTILITIES. ALL UNDERGROUND AND/OR OVERHEAD UTILITIES MAY NOT BE SHOWN. CONTRACTOR SHALL BE RESPONSIBLE FOR VERIFYING ALL UNDERGROUND ELEVATIONS, DIMENSIONS, AND LOCATIONS OF EXISTING UTILITIES AT THE BEGINNING OF THE PROJECT AND NOTIFYING THE ENGINEER OF ANY DISCREPANCIES. CONTRACTOR SHALL BE RESPONSIBLE FOR COORDINATING CONSTRUCTION WITH THE UTILITY OWNERS.


NOTE: THE CONTRACTOR IS RESPONSIBLE FOR OBTAINING A COPY OF THE LATEST EDITION OF THE FRANKLIN COUNTY "STANDARD SPECIFICATIONS FOR WATER AND SEWER SYSTEMS" (CHAPTER 22). A COPY OF THE SPECIFICATIONS MUST BE KEPT ON SITE AT ALL TIMES DURING CONSTRUCTION.

CONSTRUCTION OF ALL UTILITY LINES AND APPURTENANCES SHALL BE AS PER THE LATEST EDITION OF CHAPTER 22.

ALL DISTURBED AREAS TO RECEIVE
(TS) (PS) (MU)

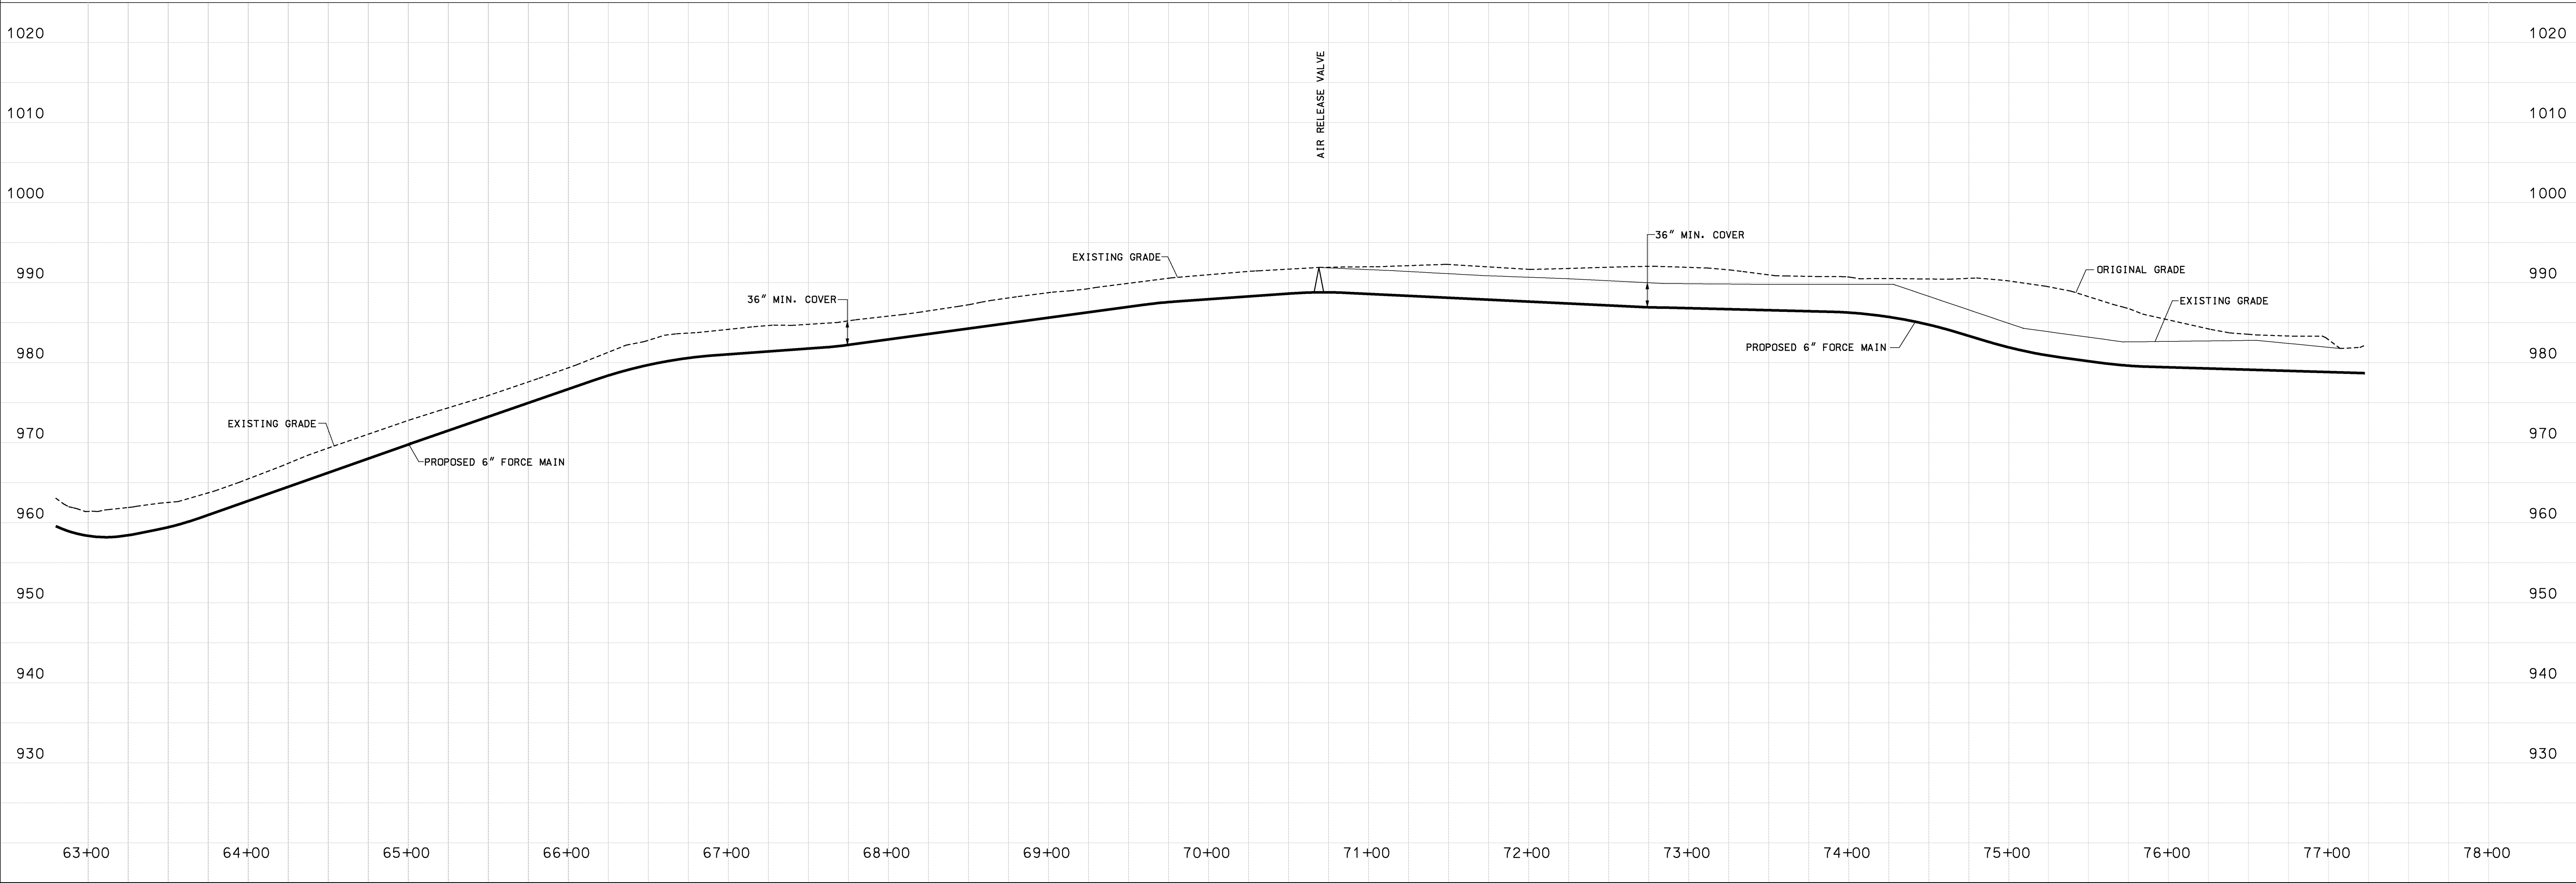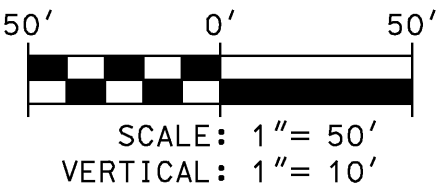

BERKLEY HOWELL & ASSOC., P.C.
 ENGINEERS • SURVEYORS • PLANNERS
 306 ENTERPRISE DRIVE, SUITE C
 FOREST, VIRGINIA 24551
 PHONE: (434)385-7548 FAX: (434)385-6178

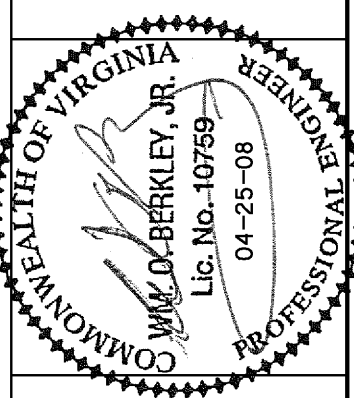

**WESTLAKE VILLAGE
 BUSINESS PARK SOUTH
 SEWERAGE FACILITIES**
 GILLS CREEK DISTRICT FRANKLIN CO., VA.

**FORCE MAIN
 PLAN & PROFILE**

DATE: 01-10-08

DRAWN:

CHECKED:

REVISIONS

NO.	DATE
1	03-04-08
2	03-31-08
3	04-14-08
4	04-25-08

SCALES
 HORIZ: AS SHOWN
 VERT: AS SHOWN

COMM. NO.
 030066

SHEET NO.
 7 OF 19