
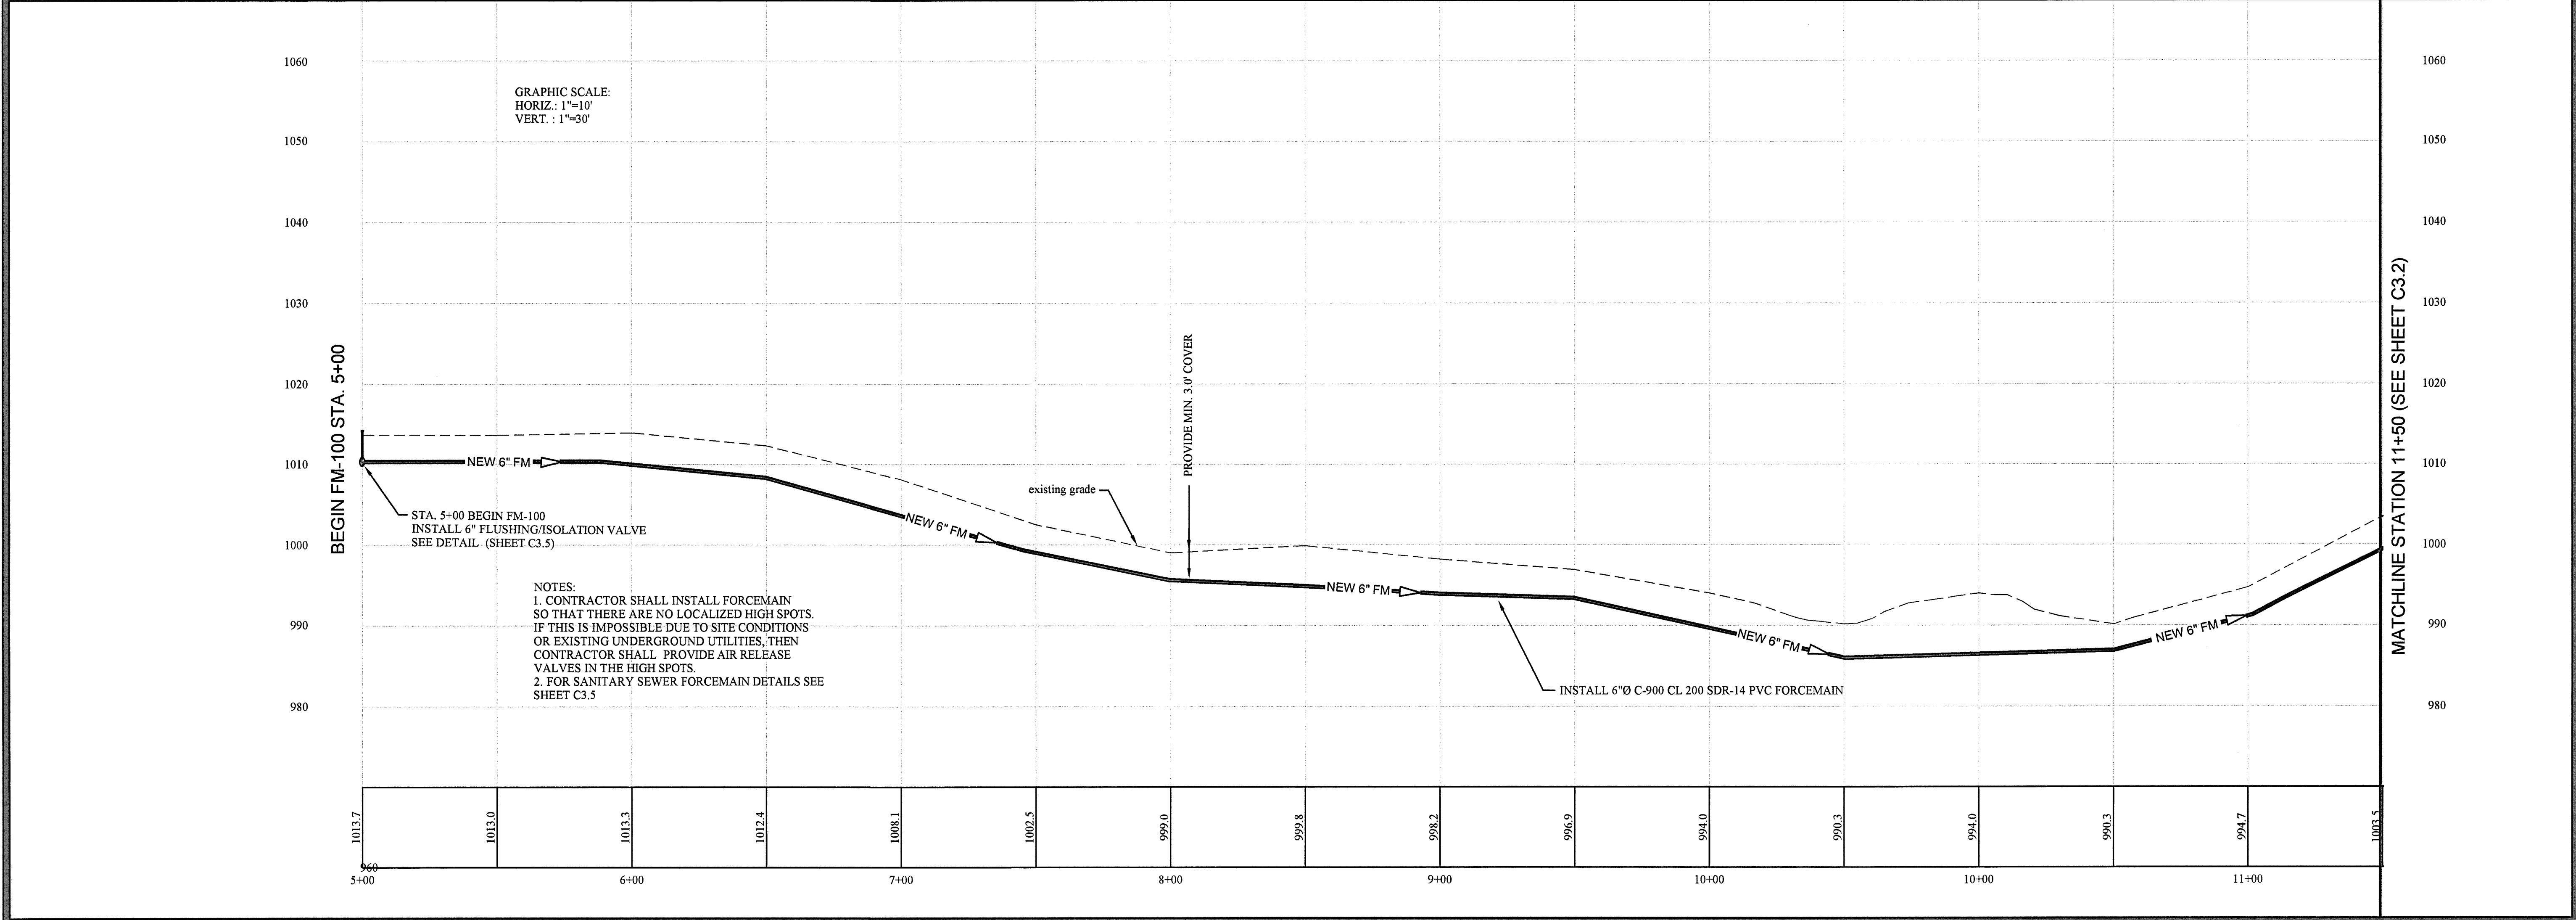


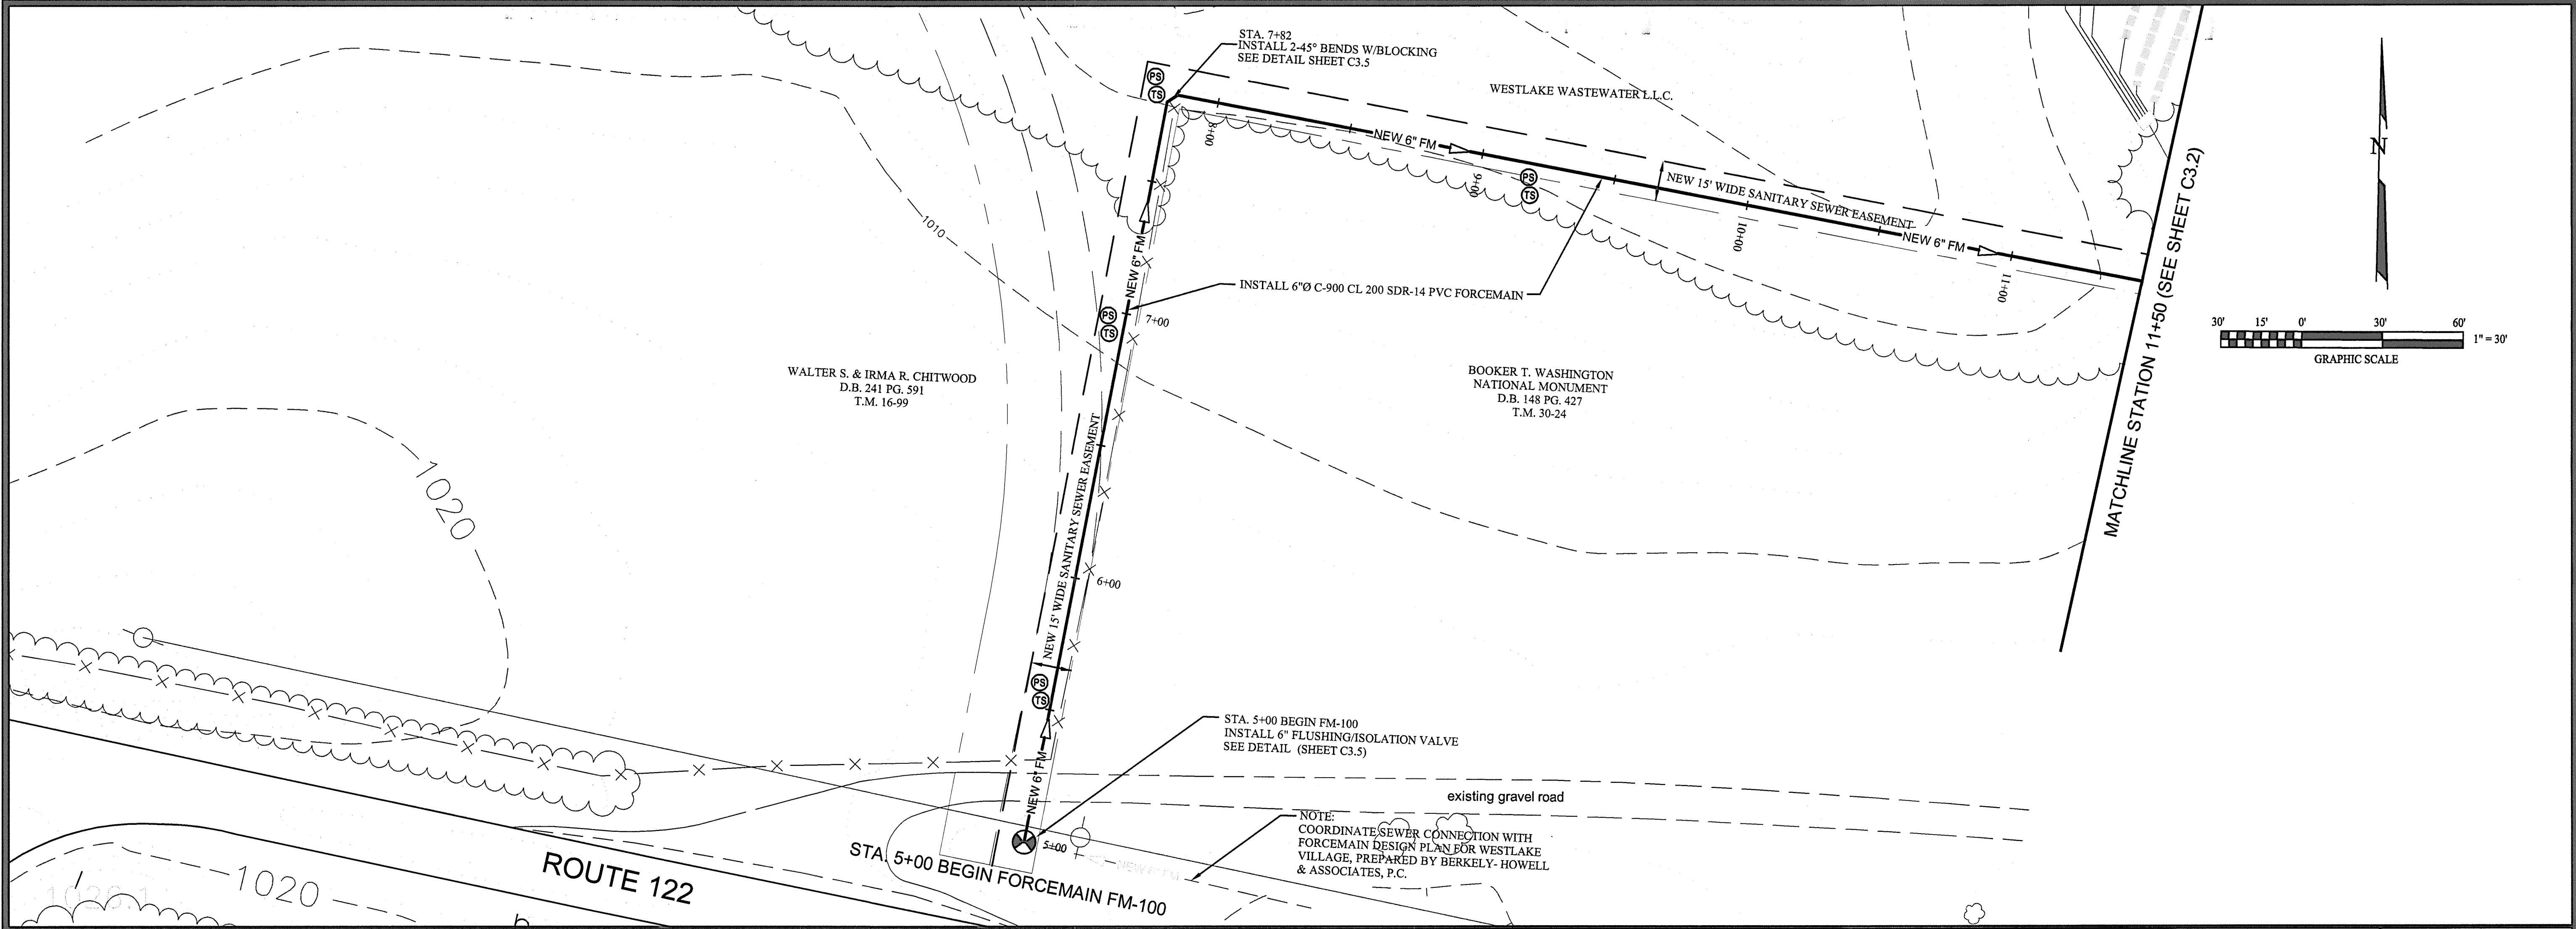

COMMONWEALTH OF VIRGINIA

DANIEL M. EARLY

No. 031787

9/16/07

PROFESSIONAL ENGINEER

ACS

DESIGN

ENGINEERING • SURVEYING

LANDSCAPE ARCHITECTURE

CONSTRUCTION MANAGEMENT

2203 PETERS CREEK ROAD

ROANOKE, VIRGINIA 24017

P 540.562.2345 F 562.2344

INFO@ACSDESIGNLLC.COM

WWW.ACSDESIGNLLC.COM

WESTLAKE VILLAGE

CENTRAL SEWER SYSTEM

FRANKLIN COUNTY, VIRGINIA

|              |              |
|--------------|--------------|
| DRAWN BY:    | CEK          |
| DESIGNED BY: | CEK          |
| CHECKED BY:  | DME          |
| DATE:        | 15 JUNE 2007 |
| JOB NUMBER:  | 06145        |
| REVISIONS:   |              |
| No. 1        |              |
| No. 2        |              |
| No. 3        |              |
| No. 4        |              |

SHEET NO.:  
C3.1

FORCEMAIN FM-100  
PLAN & PROFILE