


16121-compl-03-ex01.plt
w:\drawings\2016\16121\eng\16121-compl.dwg

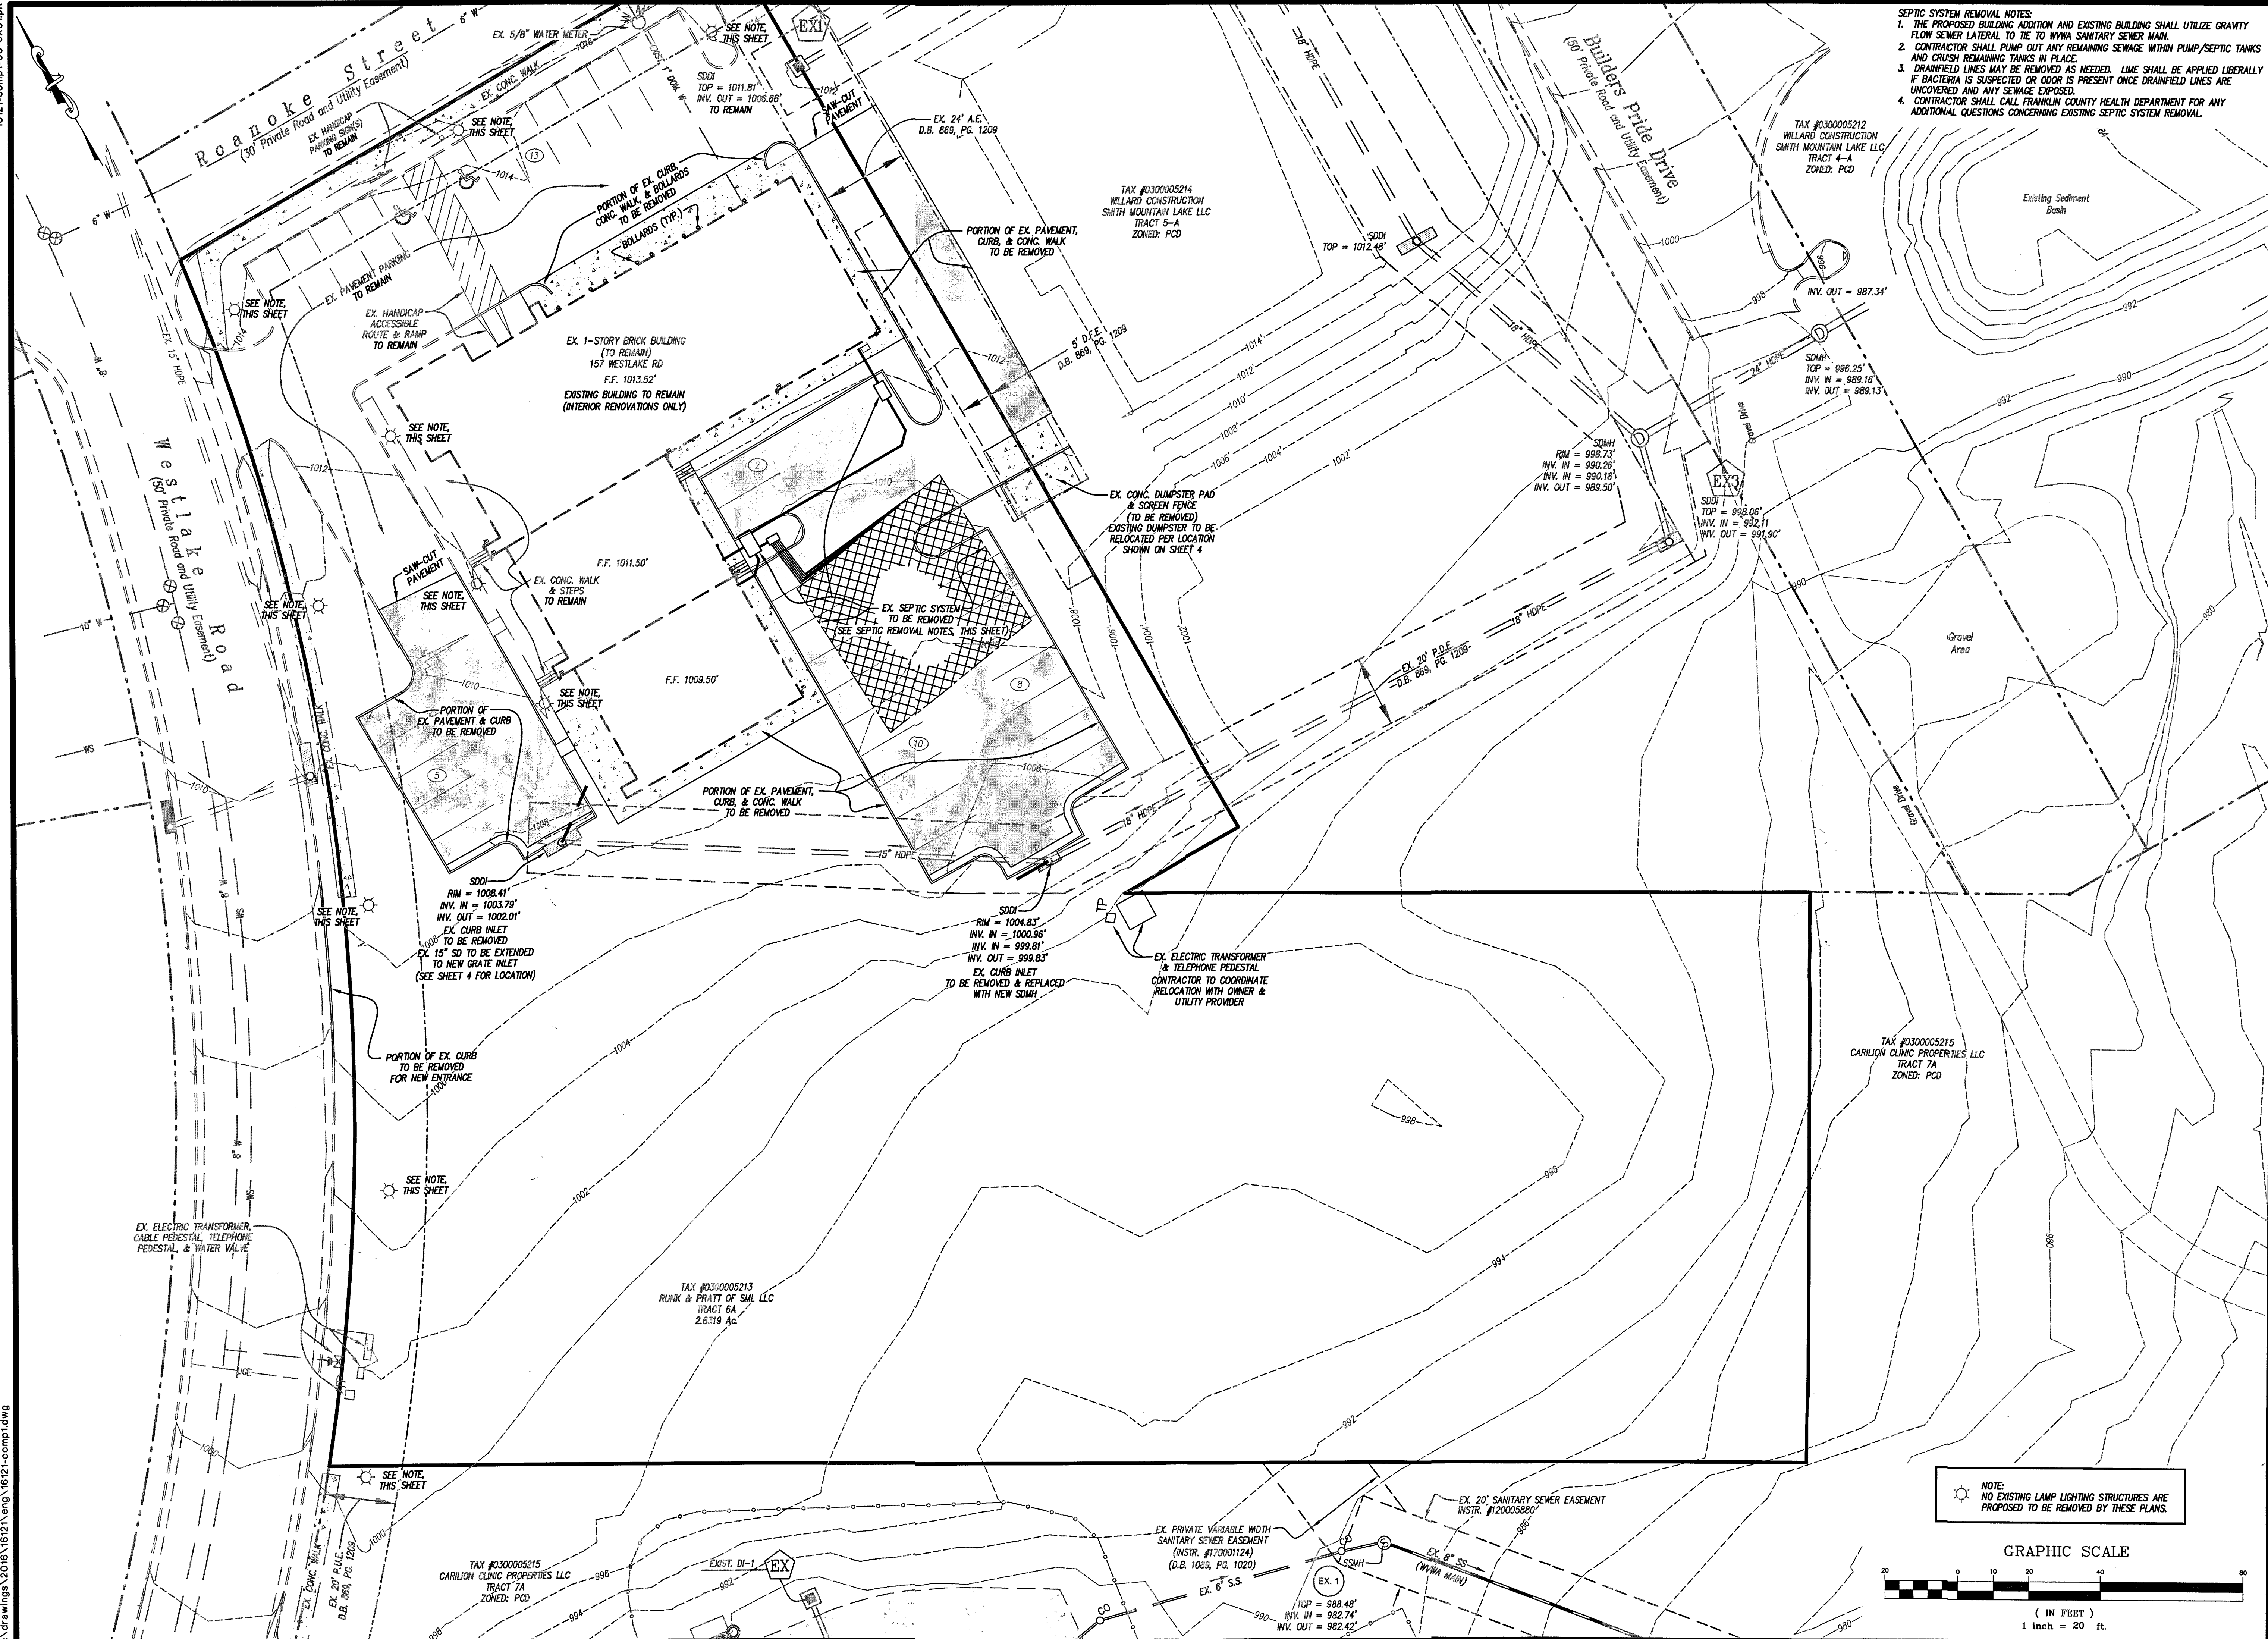


SEPTIC SYSTEM REMOVAL NOTES:
1. THE PROPOSED BUILDING ADDITION AND EXISTING BUILDING SHALL UTILIZE GRAVITY FLOW SEWER LATERAL TO TIE TO WYMA SANITARY SEWER MAIN.
2. CONTRACTOR SHALL PUMP OUT ANY REMAINING SEWAGE WITHIN PUMP/SEPTIC TANKS AND CRUSH REMAINING TANKS IN PLACE.
3. DRAINFIELD LINES MAY BE REMOVED AS NEEDED. LIME SHALL BE APPLIED LIBERALLY IF BACTERIA IS SUSPECTED OR ODOR IS PRESENT ONCE DRAINFIELD LINES ARE UNCOVERED AND ANY SEWAGE EXPOSED.
4. CONTRACTOR SHALL CALL FRANKLIN COUNTY HEALTH DEPARTMENT FOR ANY ADDITIONAL QUESTIONS CONCERNING EXISTING SEPTIC SYSTEM REMOVAL.

LUMSDEN ASSOCIATES, P.C.
ENGINEERS-SURVEYORS-PLANNERS
ROANOKE, VIRGINIA

4664 BRAMBLETON AVENUE
P.O. BOX 20669
ROANOKE, VIRGINIA 24018

PHONE: (540) 774-4411
FAX: (540) 772-9445
E-MAIL: MAIL@LUMSDENPC.COM

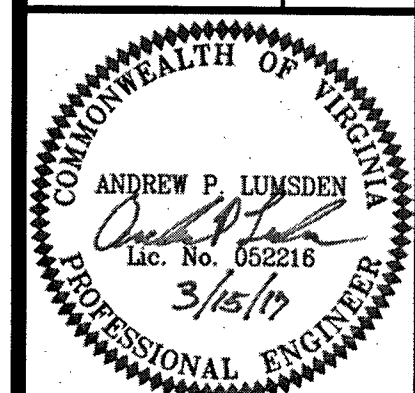

**EXISTING CONDITIONS
& DEMOLITION PLAN**

**DEVELOPMENT PLAN
FOR
WESTLAKE WELLNESS CENTER
BUILDING ADDITION
PREPARED FOR
RUNK & PRATT OF SML, LLC
SITUATED ALONG CAREFREE COURT
FRANKLIN COUNTY, VIRGINIA**

REVISIONS		DATE	DESCRIPTION
1			
2			
3			
4			
5			

DATE: March 15, 2017
SCALE: 1" = 20'
COMMISSION NO.: 16-121
SHEET 3 OF 10

NOTE:
NO EXISTING LAMP LIGHTING STRUCTURES ARE
PROPOSED TO BE REMOVED BY THESE PLANS.

