

POINT CONTROL POINTS				
POINT	NORTHING	EASTING	ELEVATION	DESCRIPTION
1701	3570117.650	11123556.197	999.976	CONCRETE MONUMENT
1705	3570261.672	11122850.198	1015.276	NPS DISK
1712	3569860.479	11124785.816	996.176	NPS DISK
2001	3569431.681	11123964.563	960.767	NPS DISK
2002	3570031.791	11123852.375	984.476	NPS DISK

THIS SURVEY WAS PERFORMED BY STANTEC ON MARCH 15, 2016.

UNDERGROUND UTILITY LOCATIONS SHOWN ARE BASED UPON VARIOUS RECORD UTILITY MAPS IN CONJUNCTION WITH VISIBLE EVIDENCE GATHERED DURING THE TIME THE FIELD SURVEY WAS PERFORMED. THEREFORE, ALL UNDERGROUND UTILITY LOCATIONS SHOULD BE FIELD VERIFIED PRIOR TO CONSTRUCTION.

THIS DRAWING ONLY REFLECTS AND VERIFIES THE FIELD SURVEY DATA OF THOSE FEATURES AND CONDITIONS PRESENT AS OF MARCH 15, 2016.

THIS IS NOTE BOUNDARY SURVEY, THE RIGHT OF WAY AS SHOWN IS A GRAPHIC REPRESENTATION.

SURVEY NOTE:
THIS SURVEY IS IN THE VIRGINIA STATE PLANE NAD(2011), SPC VA S., HORIZONTAL AND NAVD88 VERTICAL DATUMS BASED UPON THE FOLLOWING STATION:


NGS STATION "GW2626" N: 3593776.632
E: 11115544.666
EL: 963.124'

NOTE: DESIGNATED AS "BEDFORD 054"


NGS STATION "GW2635" N: 3585201.820
E: 11150783.374
EL: 997.747'

NOTE: DESIGNATED AS "BEDFORD 063"

EXISTING CONDITIONS LEGEND

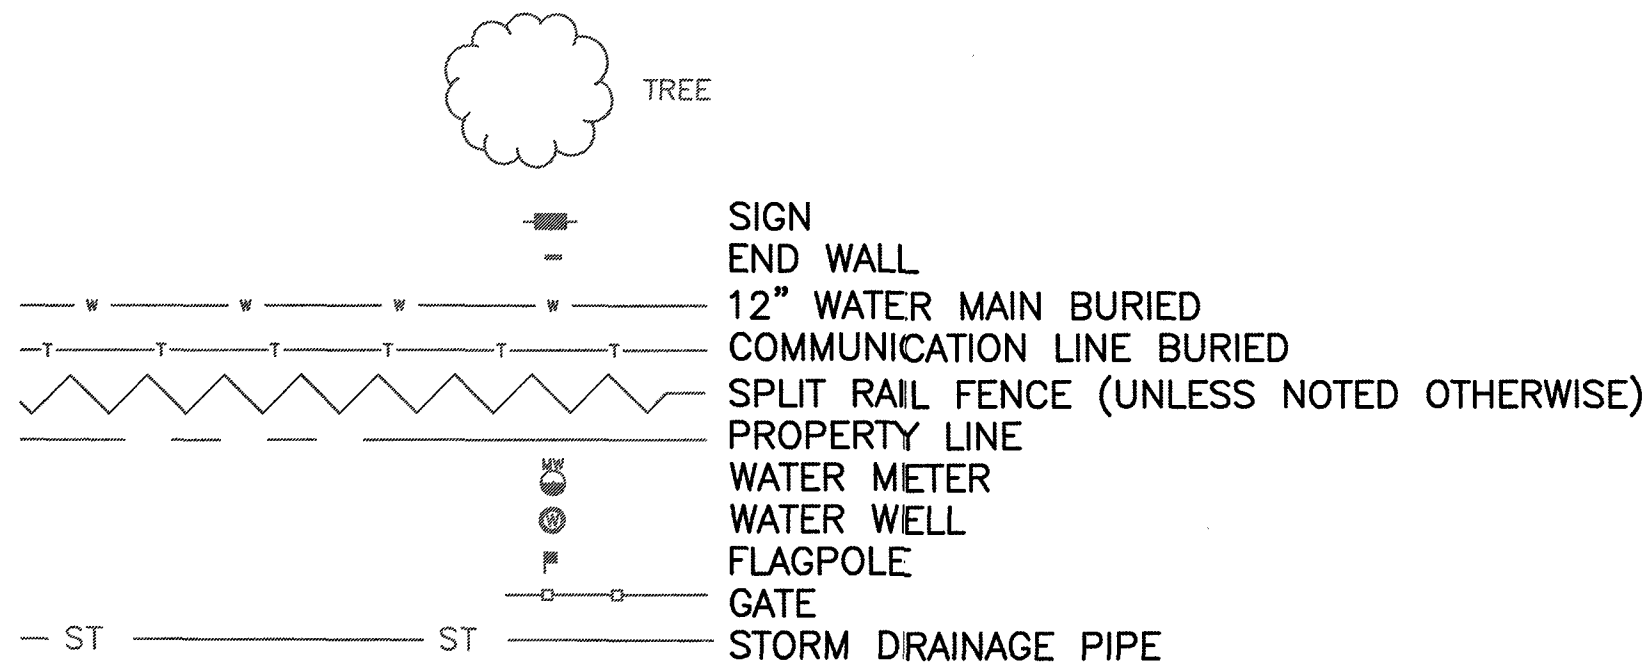

1 EXISTING CONDITIONS PLAN
C1 SCALE: 1"=25'

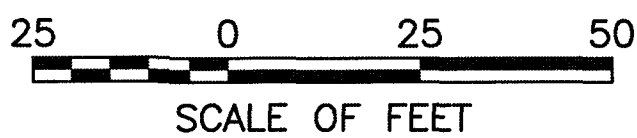

DESIGNED:	SUB SHEET NO.	TITLE OF SHEET	DRAWING NO.
DH	C1	EXISTING CONDITIONS	404
SB			80032
TECH. REVIEW:			PMIS/PKG NO. 211607
DATE: 5/6/2016		VISITOR CENTER REHABILITATION BOOKER T. WASHINGTON NATIONAL MONUMENT	SHEET 3 OF 19