

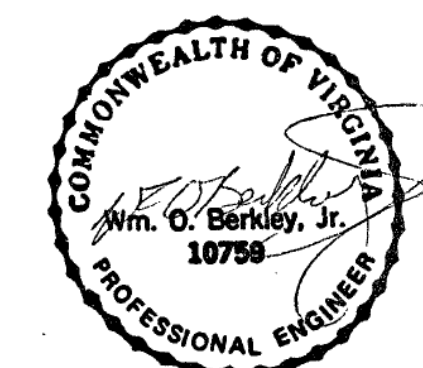


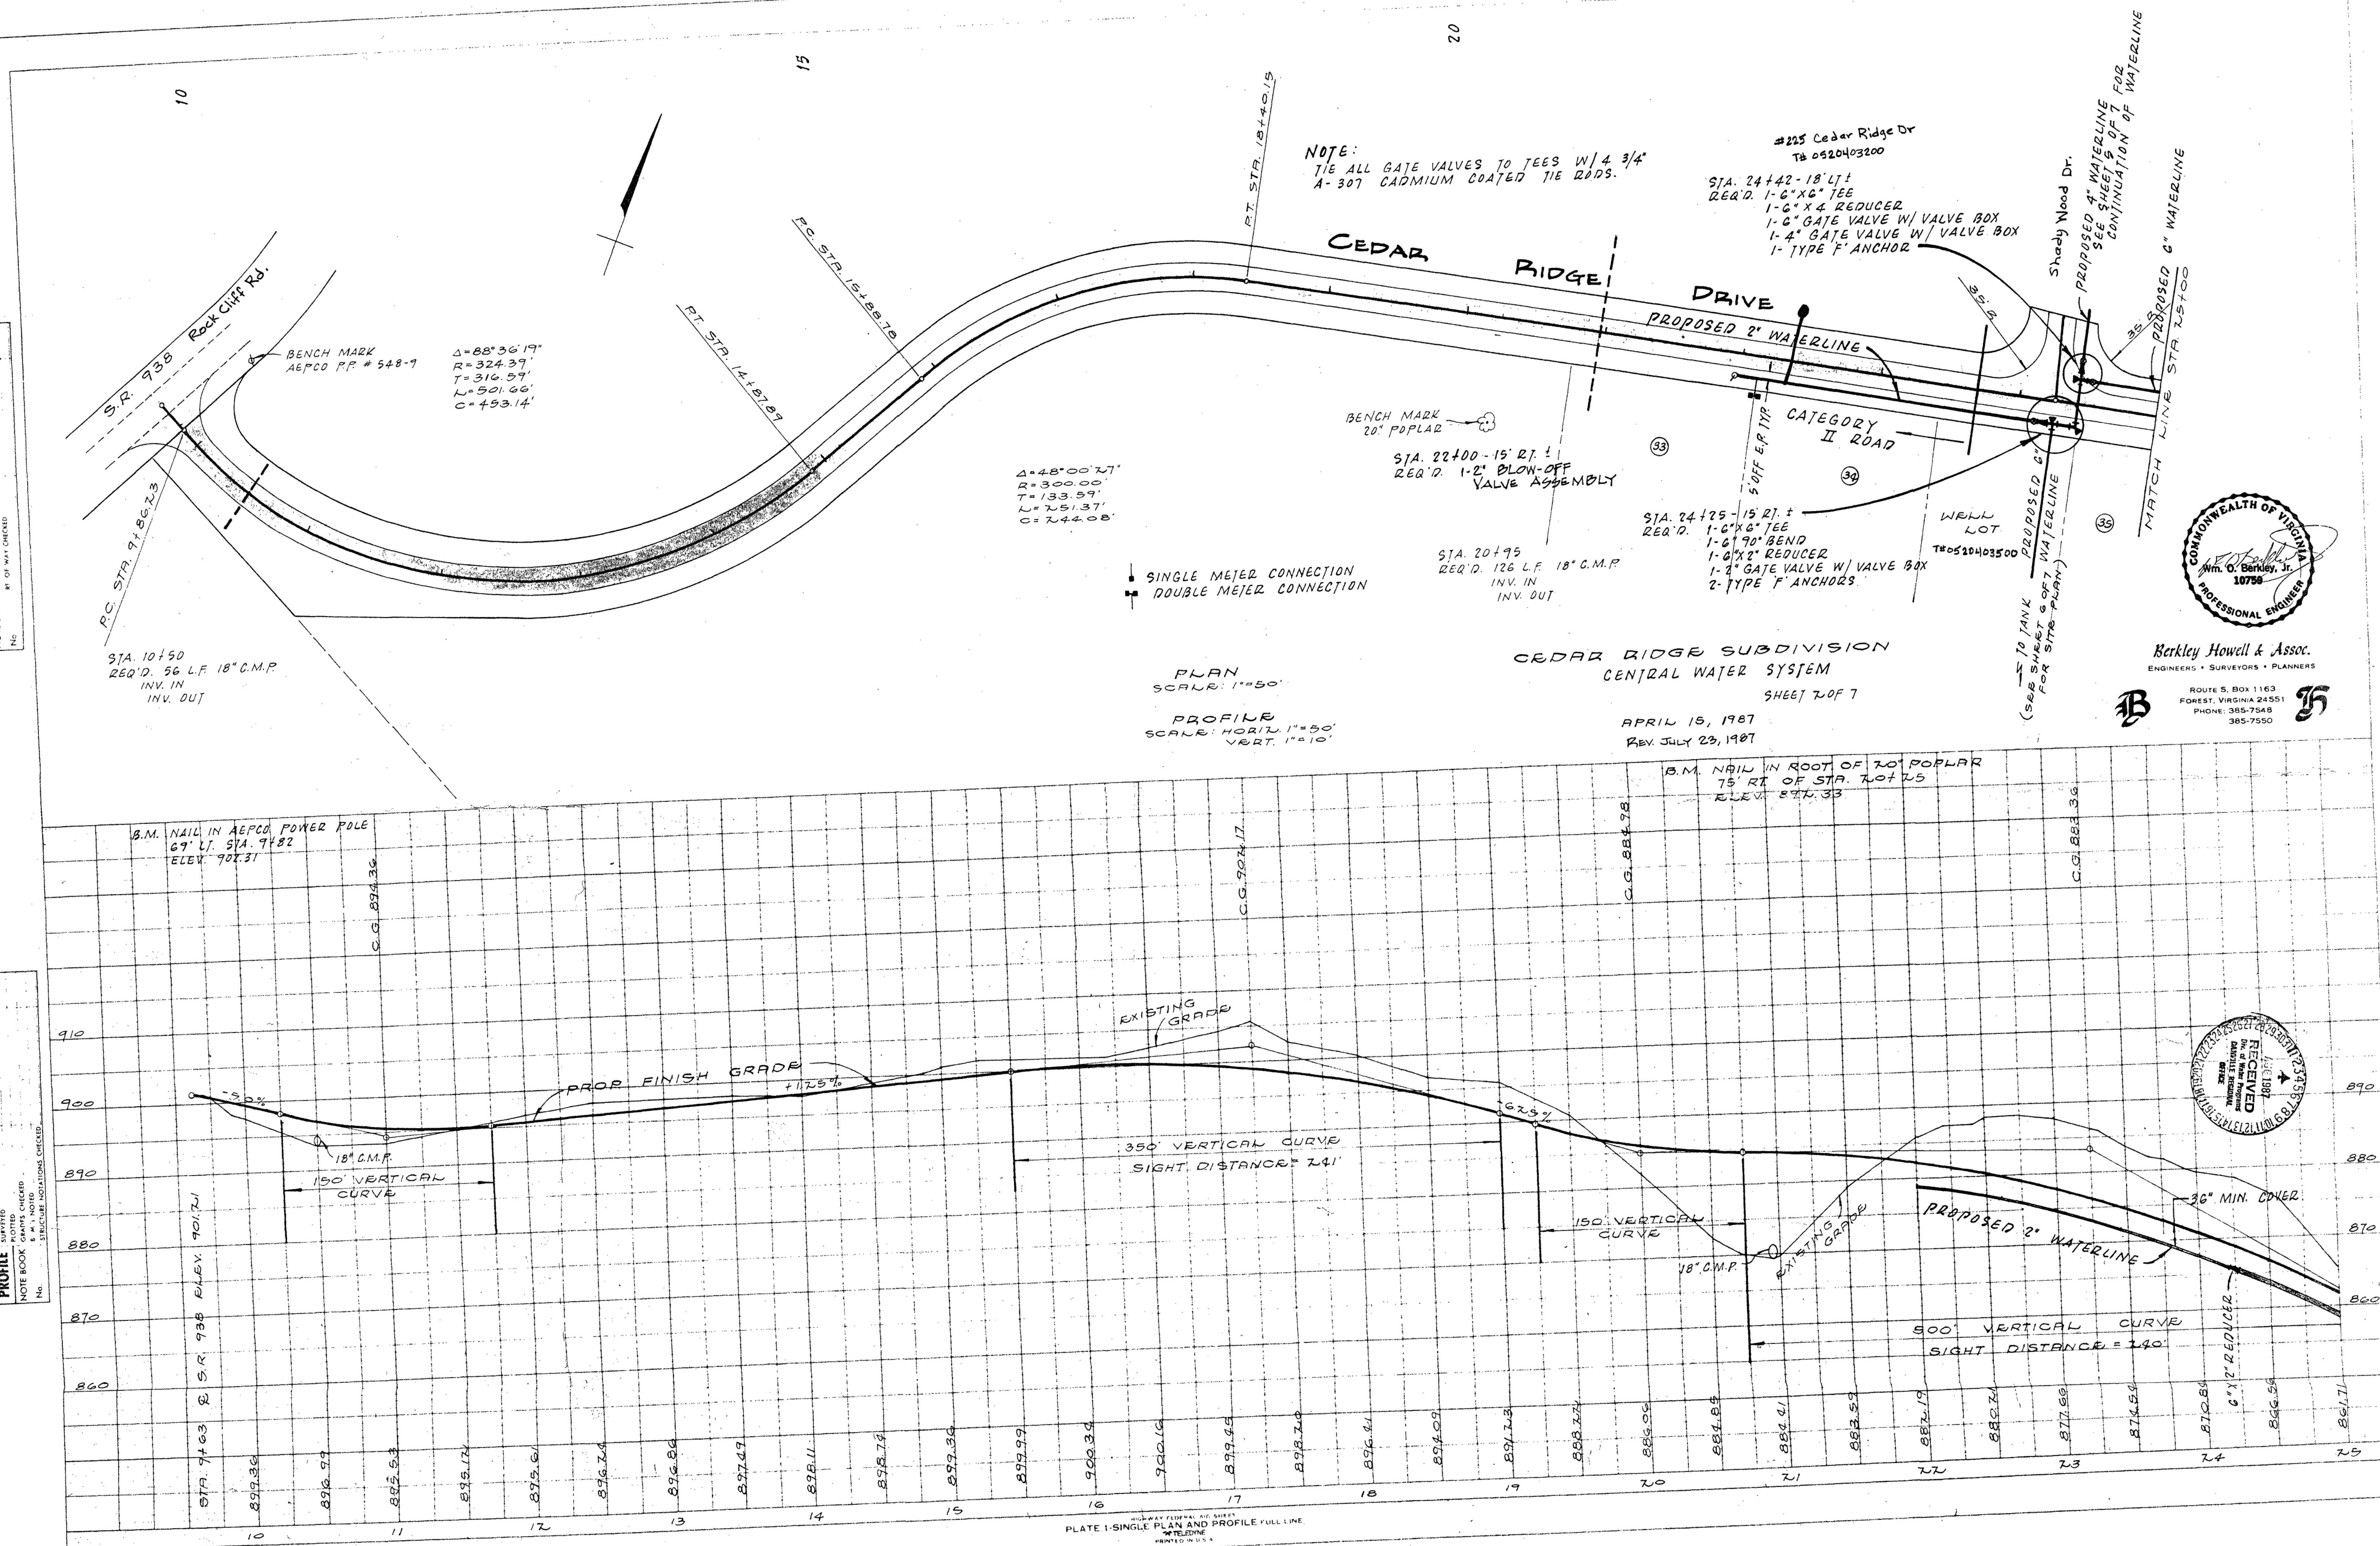

Berkley Howell & Assoc.
ENGINEERS • SURVEYORS • PLANNERS

ROUTE 5, BOX 1163
FOREST, VIRGINIA 245
PHONE: 385-7548
385-7550

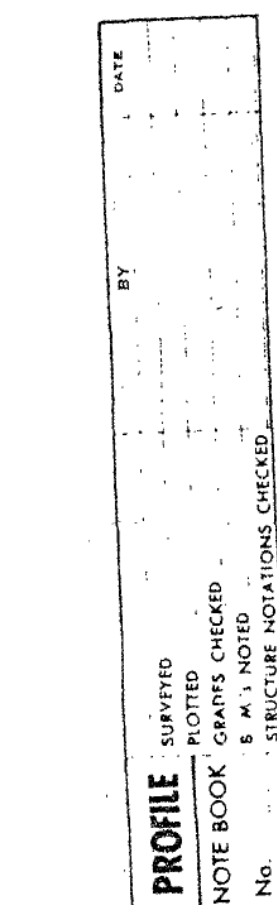