

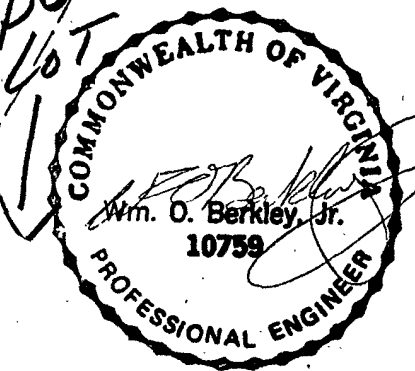


PLAN	DATE	
	BY	
	NOTED	
	NO.	

PROFILE	DATE	
	BY	
	NOTED	
	NO.	

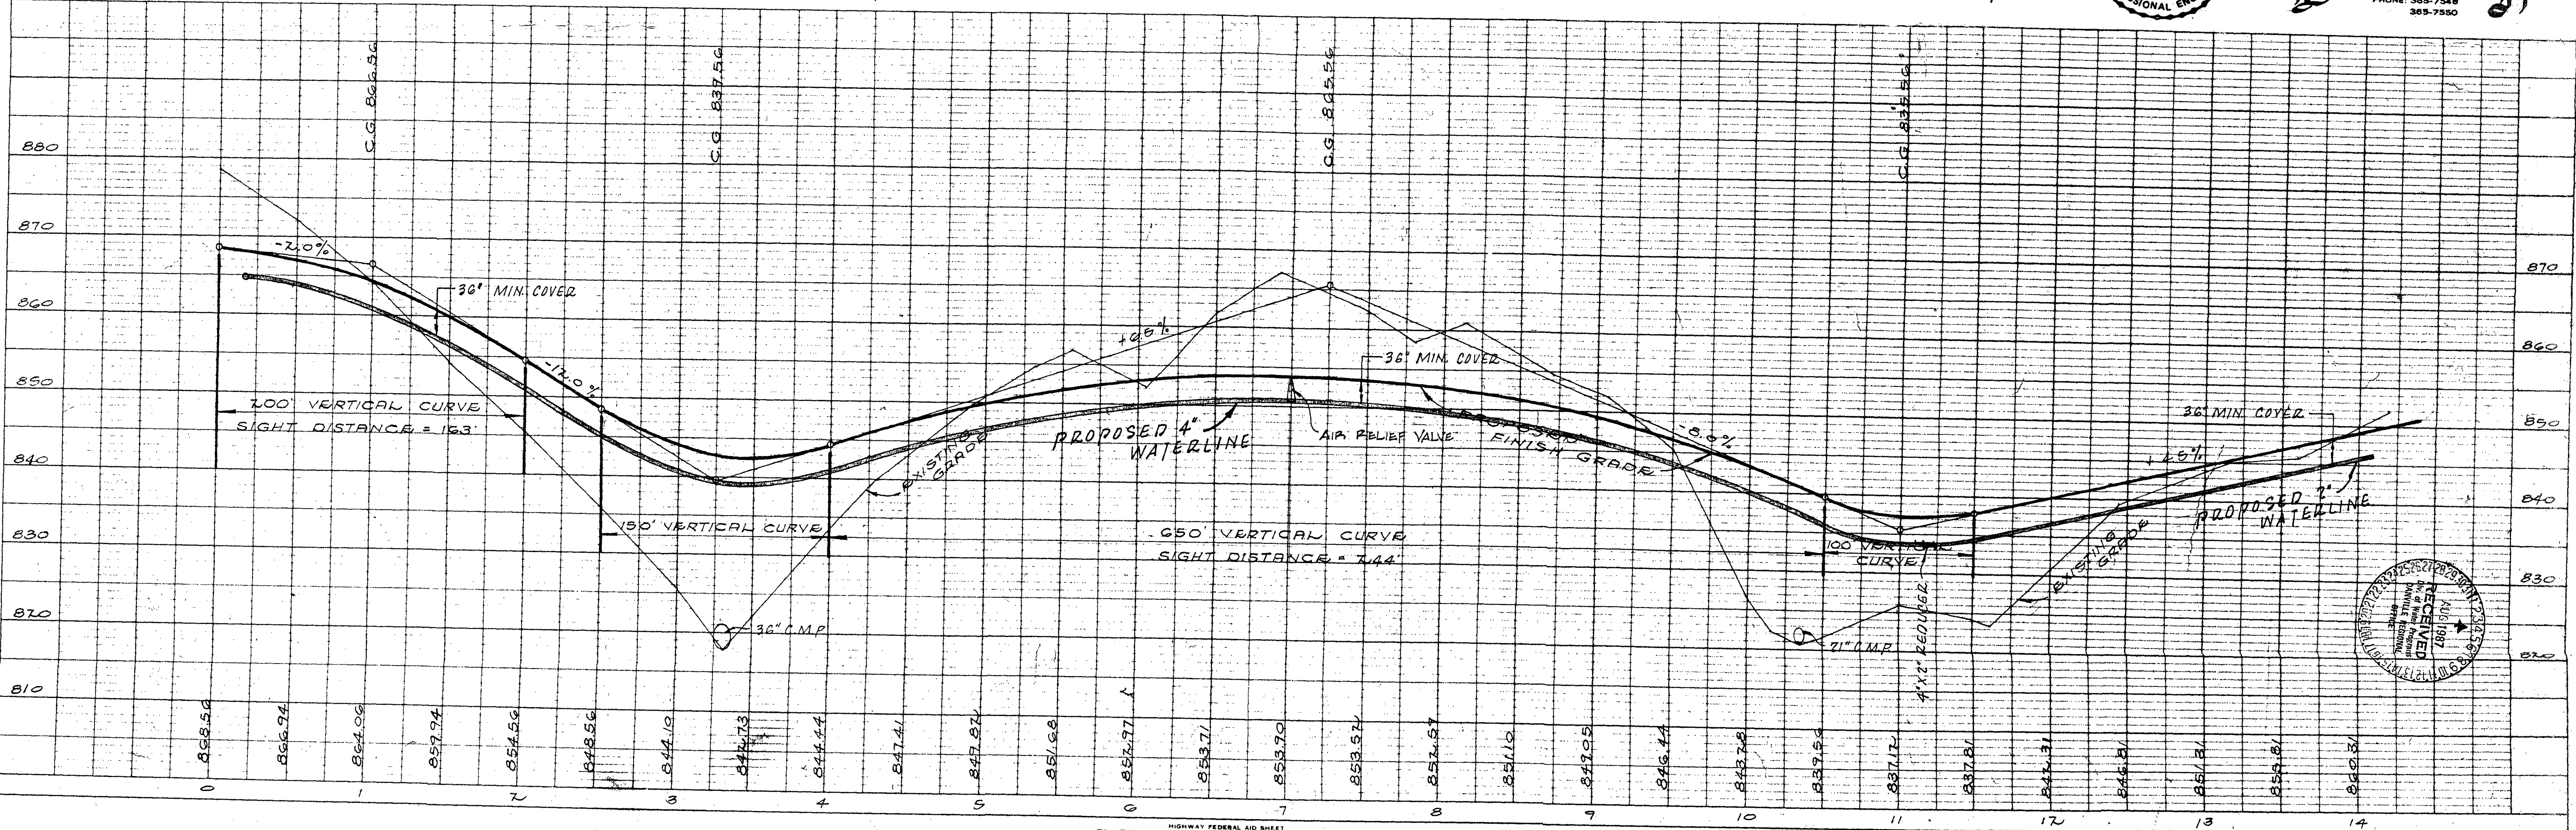

Berkley Howell & Assoc.
ENGINEERS • SURVEYORS • PLANNERS
ROUTE 5, BOX 1163
FOREST, VIRGINIA 24551
PHONE: 365-7548
365-7550

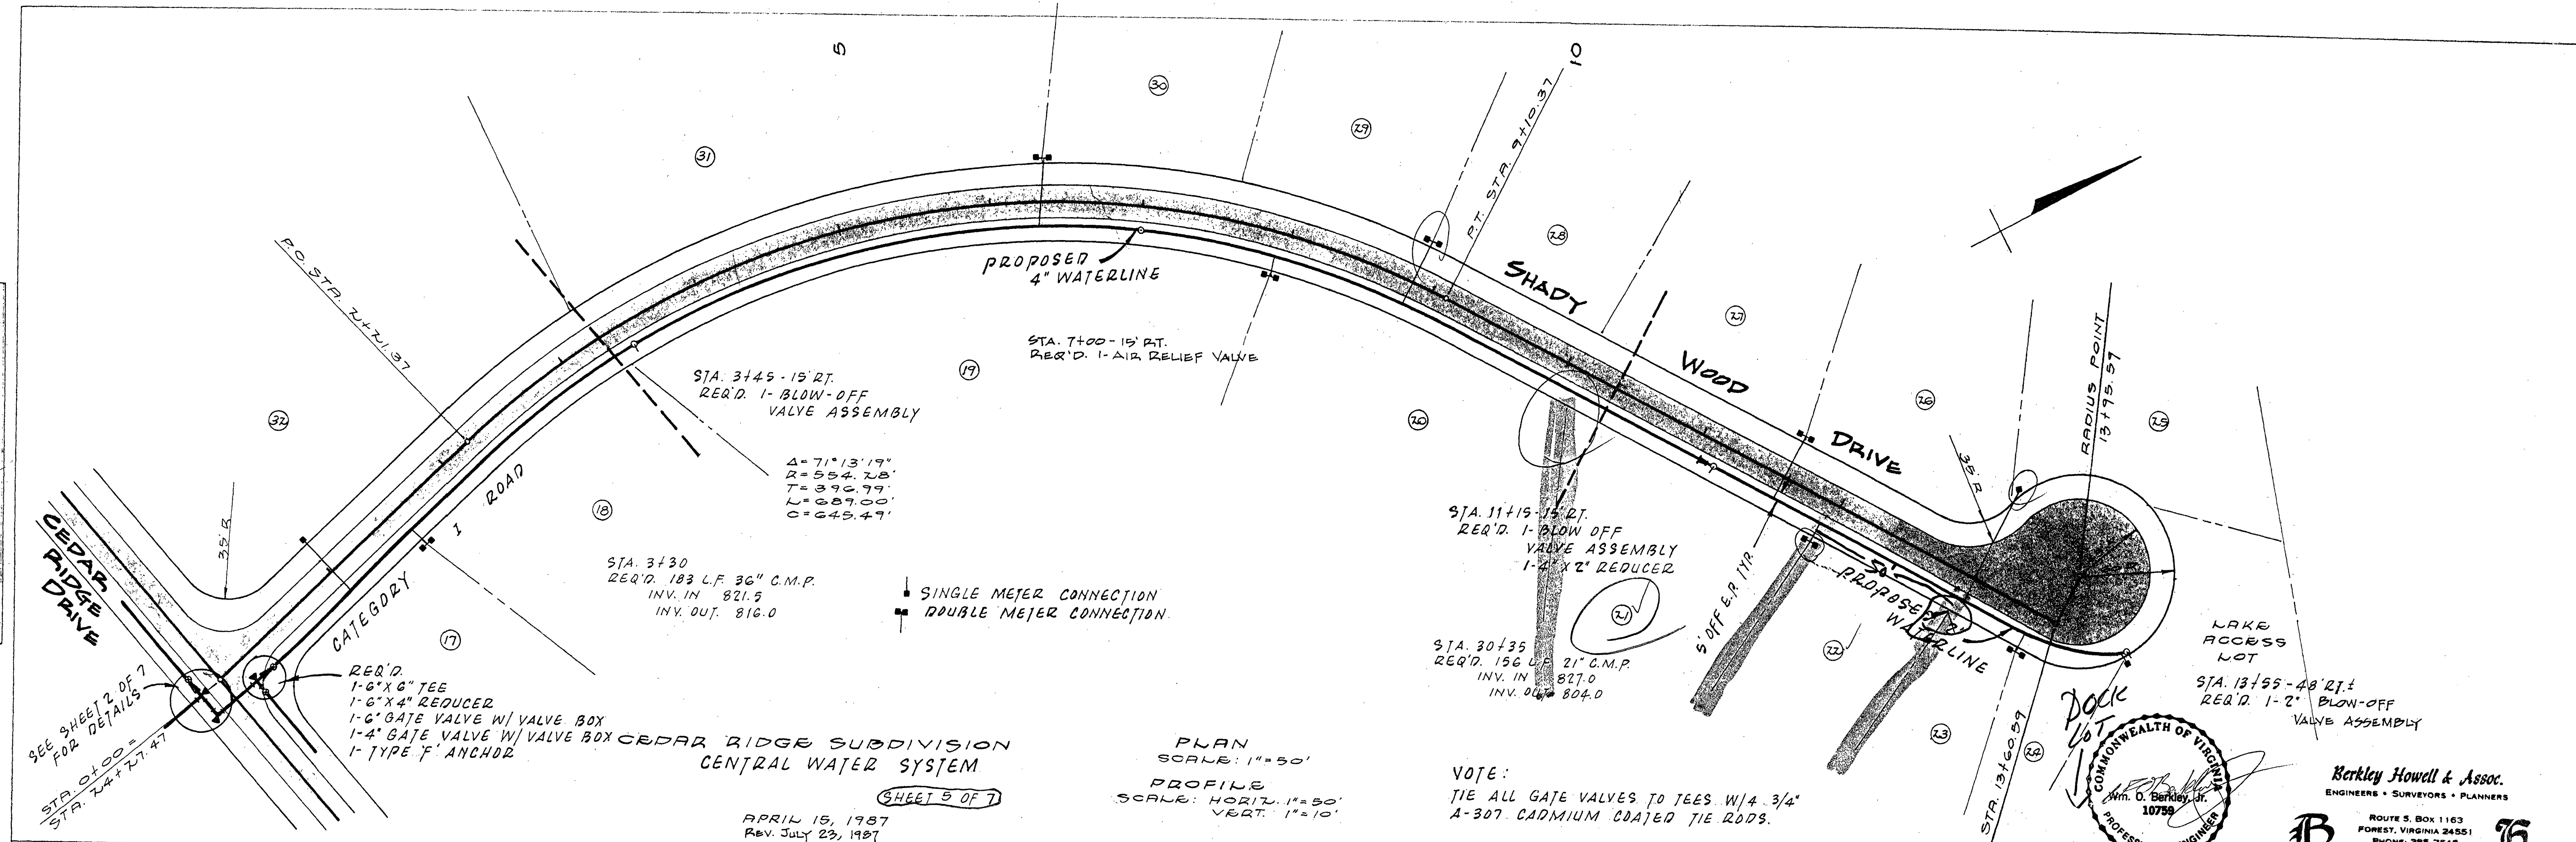