



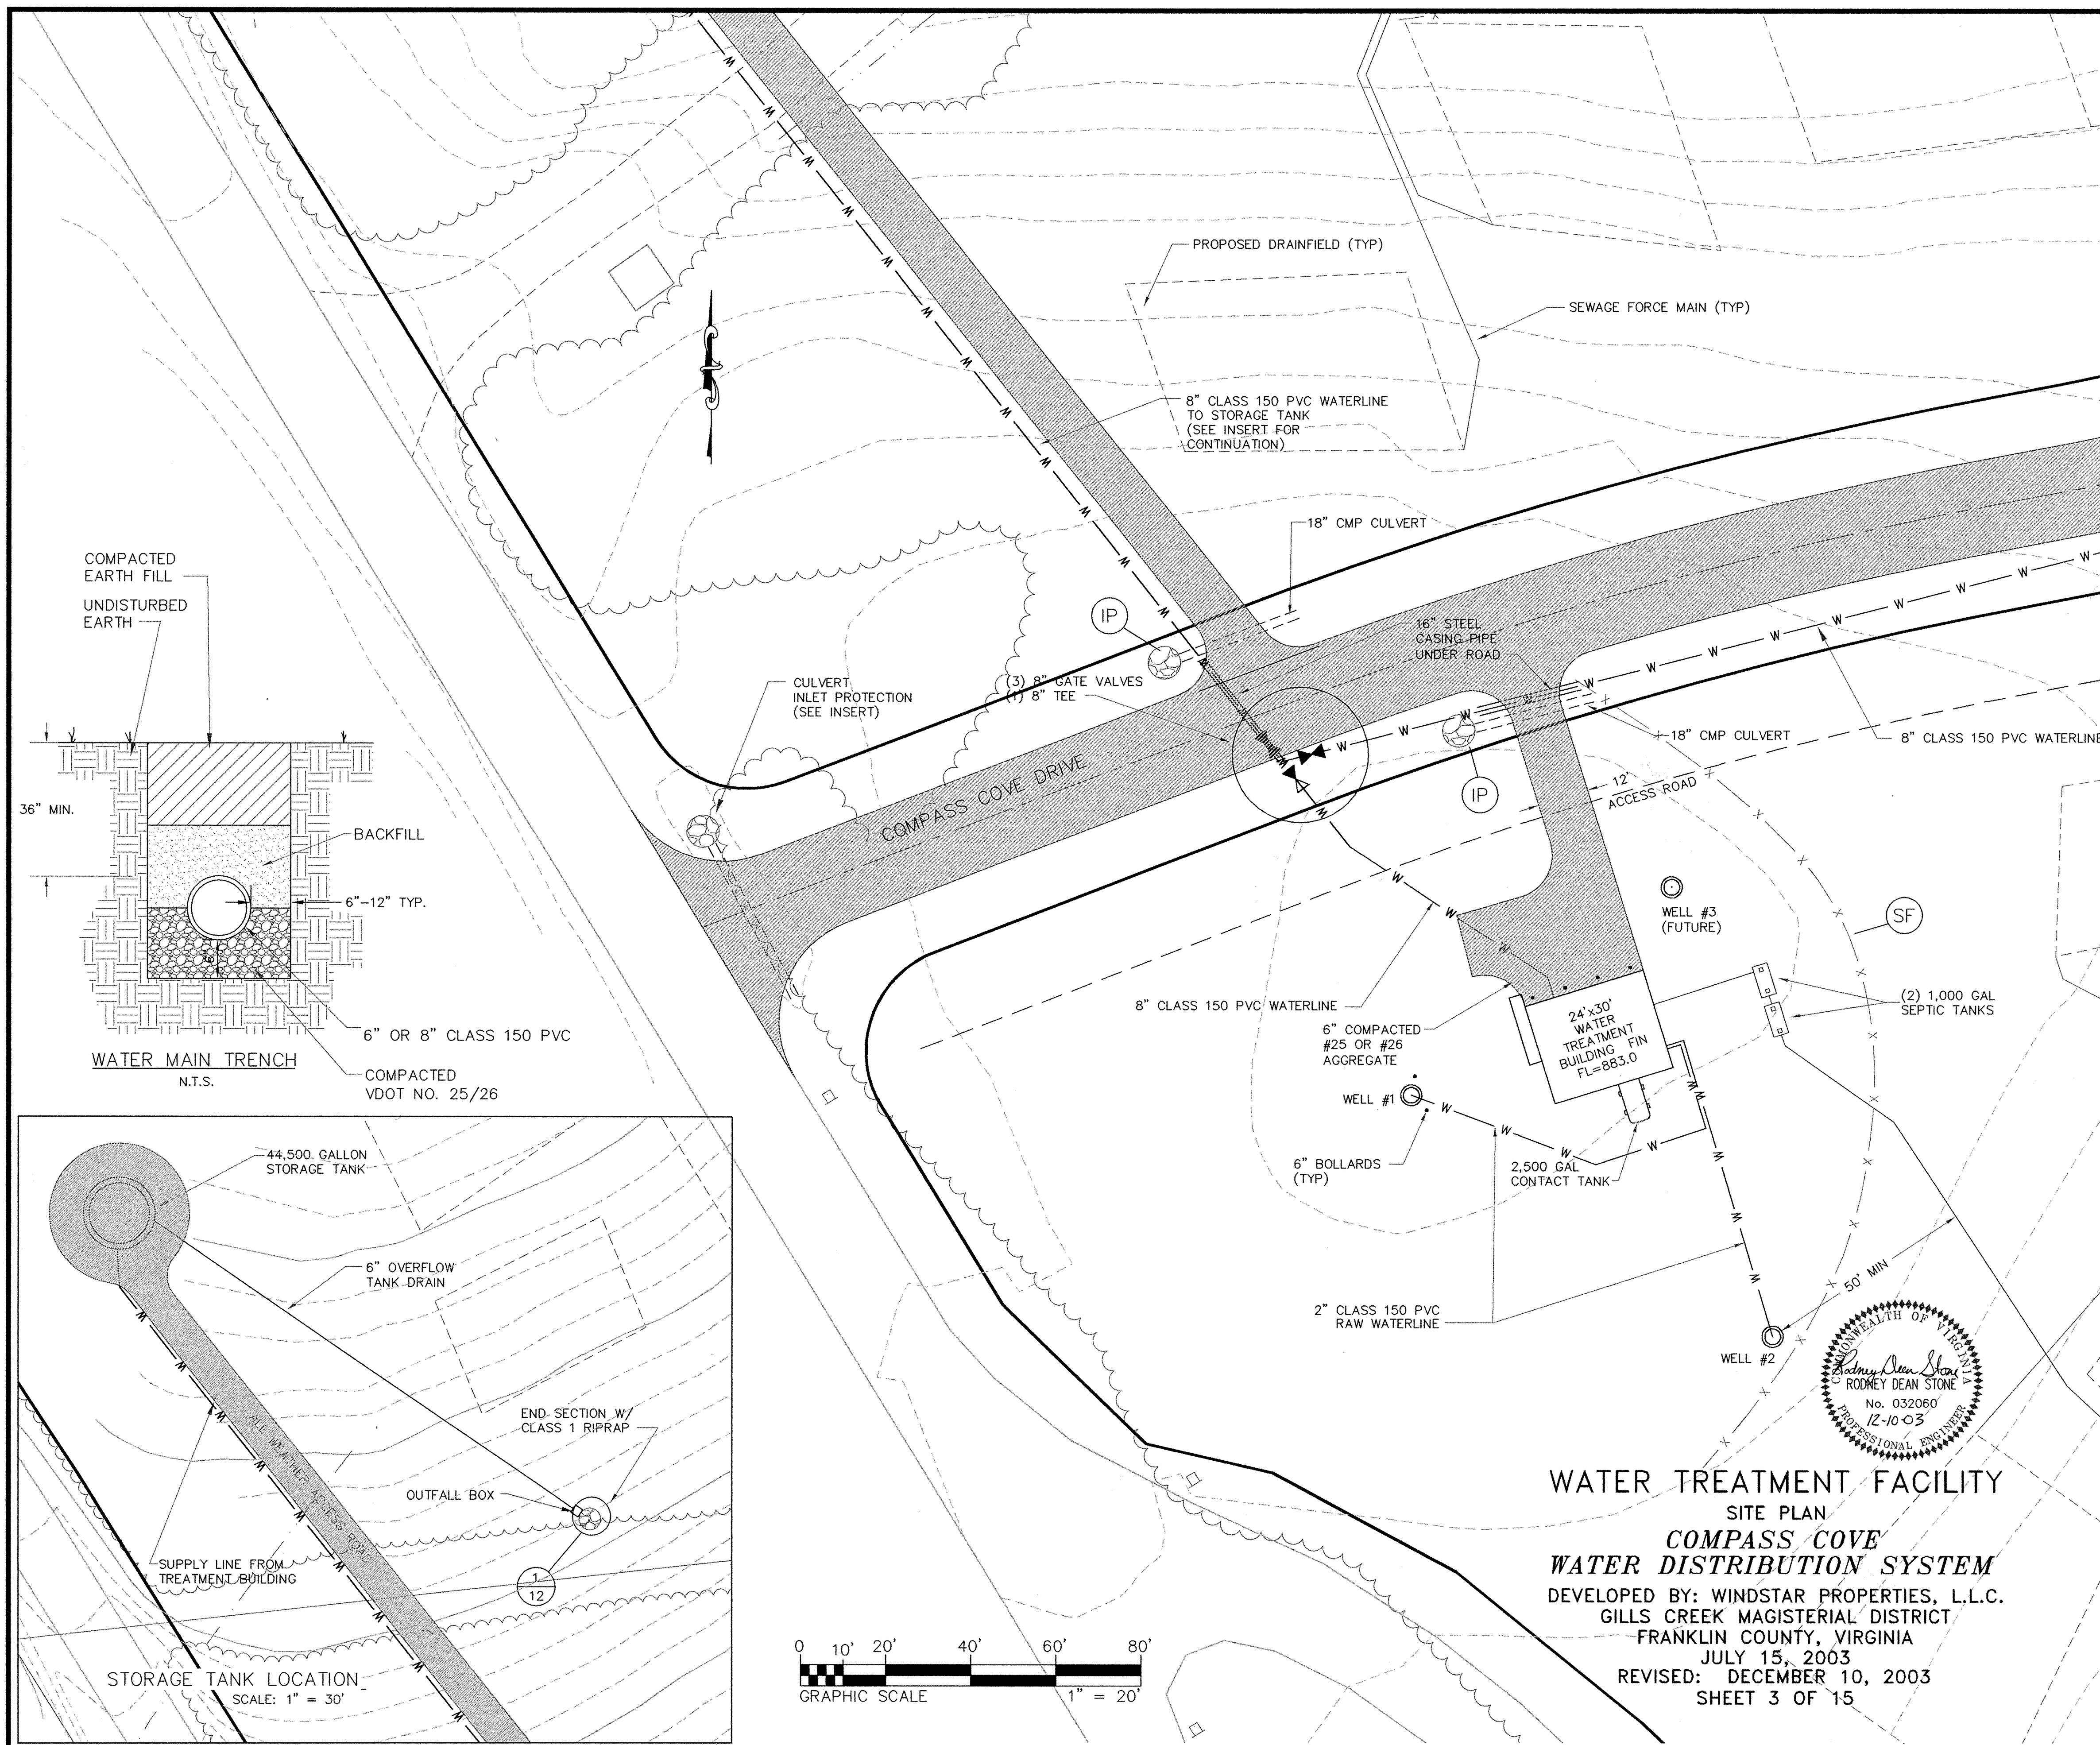

CONSTRUCTION OF A SILT FENCE (SF) (WITHOUT WIRE SUPPORT)

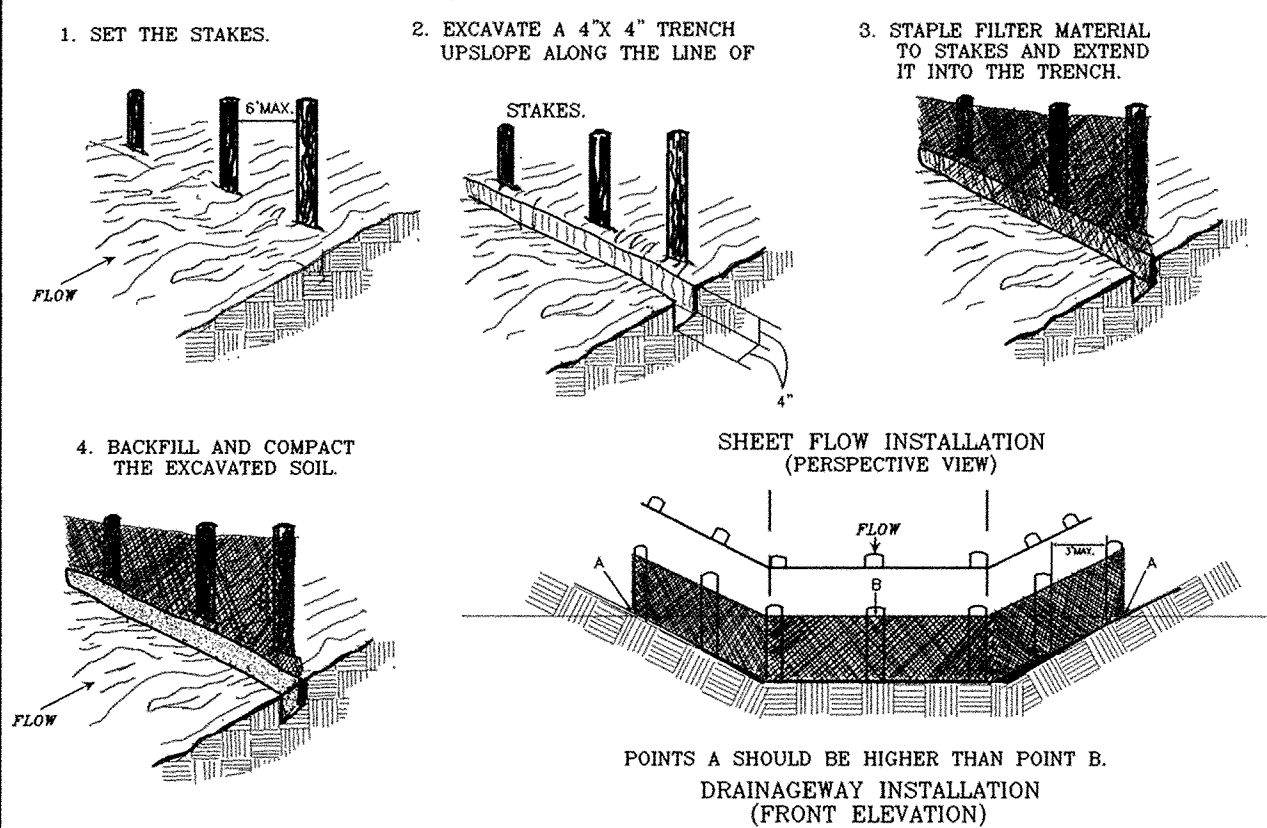


POINTS A SHOULD BE HIGHER THAN POINT B.
DRAINAGEWAY INSTALLATION
(FRONT ELEVATION)


SOURCE: Adapted from Installation of Stone and Fabric Filter Barriers for Sediment Control, VA, DSWC
Shaw and Ryan

PLATE 3.06-2

SILT FENCE CULVERT (SF) INLET PROTECTION

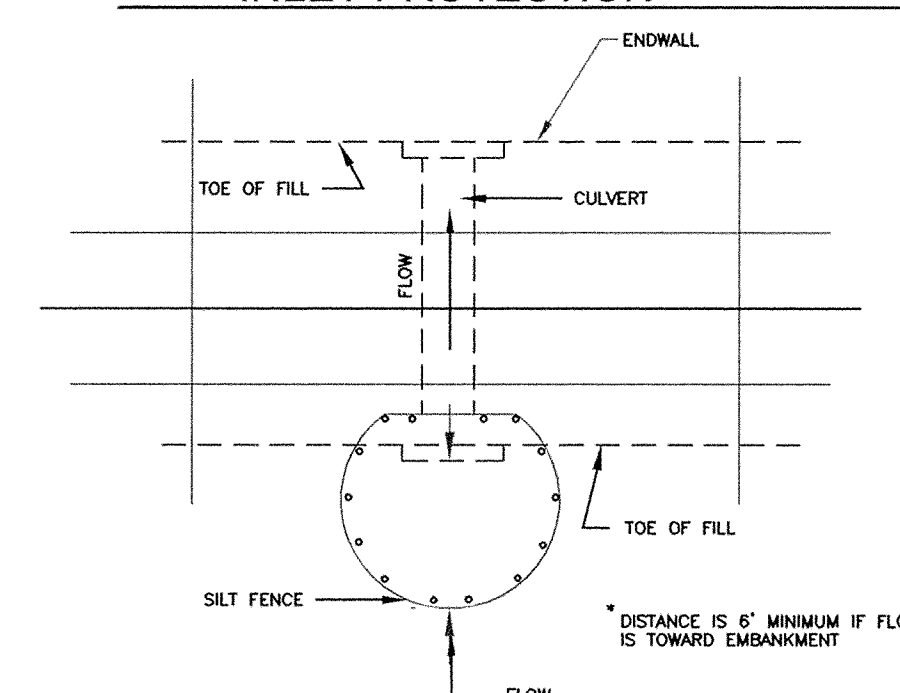


* OPTIONAL STONE COMBINATION

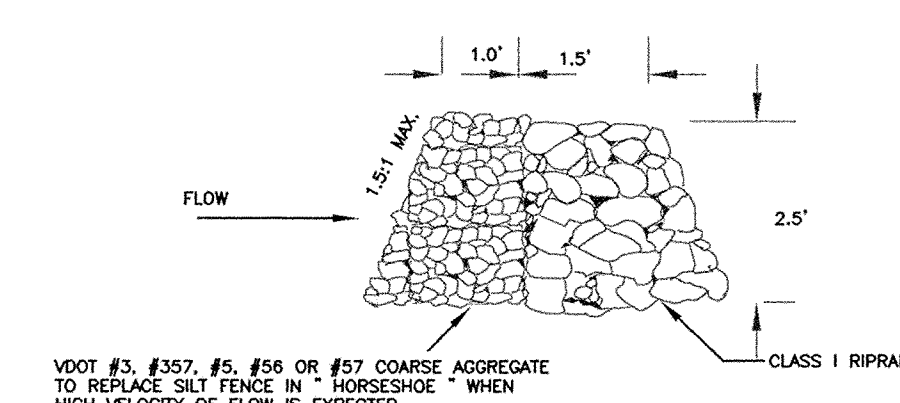

SOURCE: ADAPTED from VDOT Standard Sheets and Va. DSWC

PLATE 3.08-1

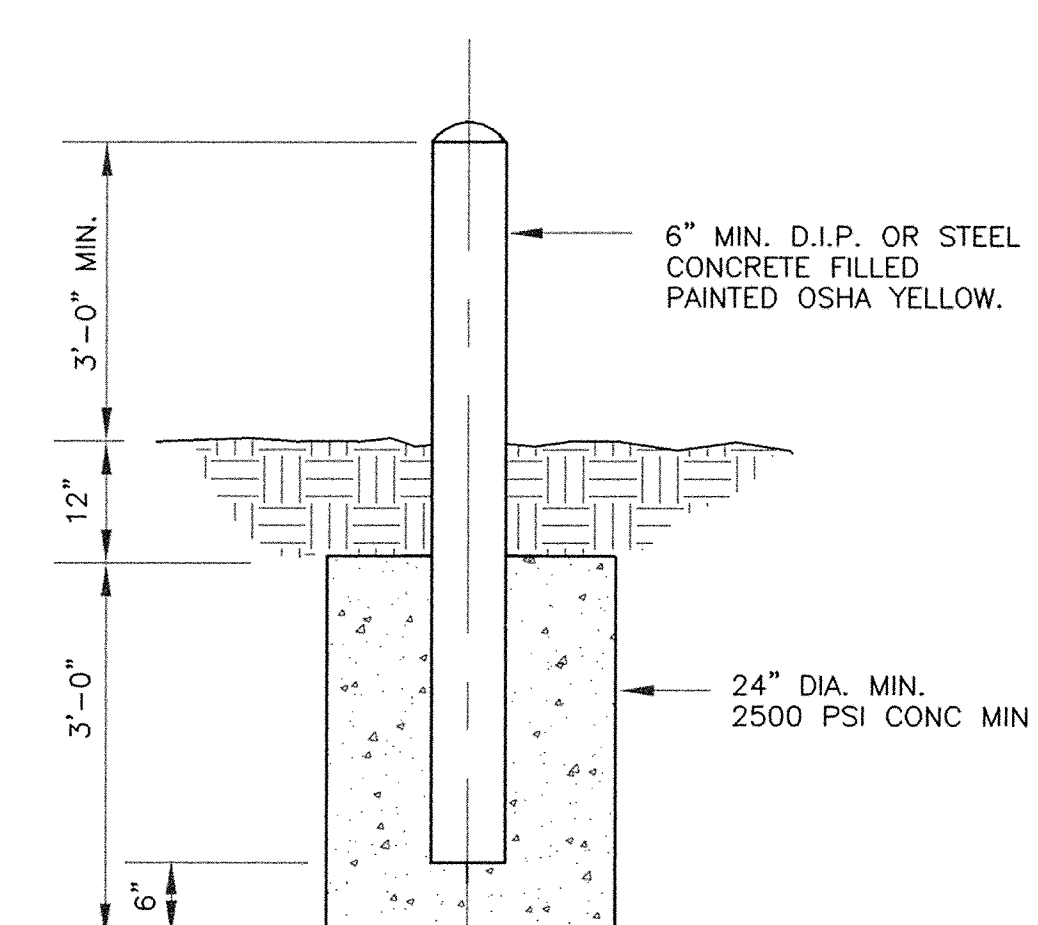

BOLLARD DETAIL

WATER TREATMENT FACILITY
SITE PLAN
COMPASS COVE
WATER DISTRIBUTION SYSTEM
DEVELOPED BY: WINDSTAR PROPERTIES, L.L.C.
GILLS CREEK MAGISTERIAL DISTRICT
FRANKLIN COUNTY, VIRGINIA
JULY 15, 2003
REVISED: DECEMBER 10, 2003
SHEET 3 OF 15

