

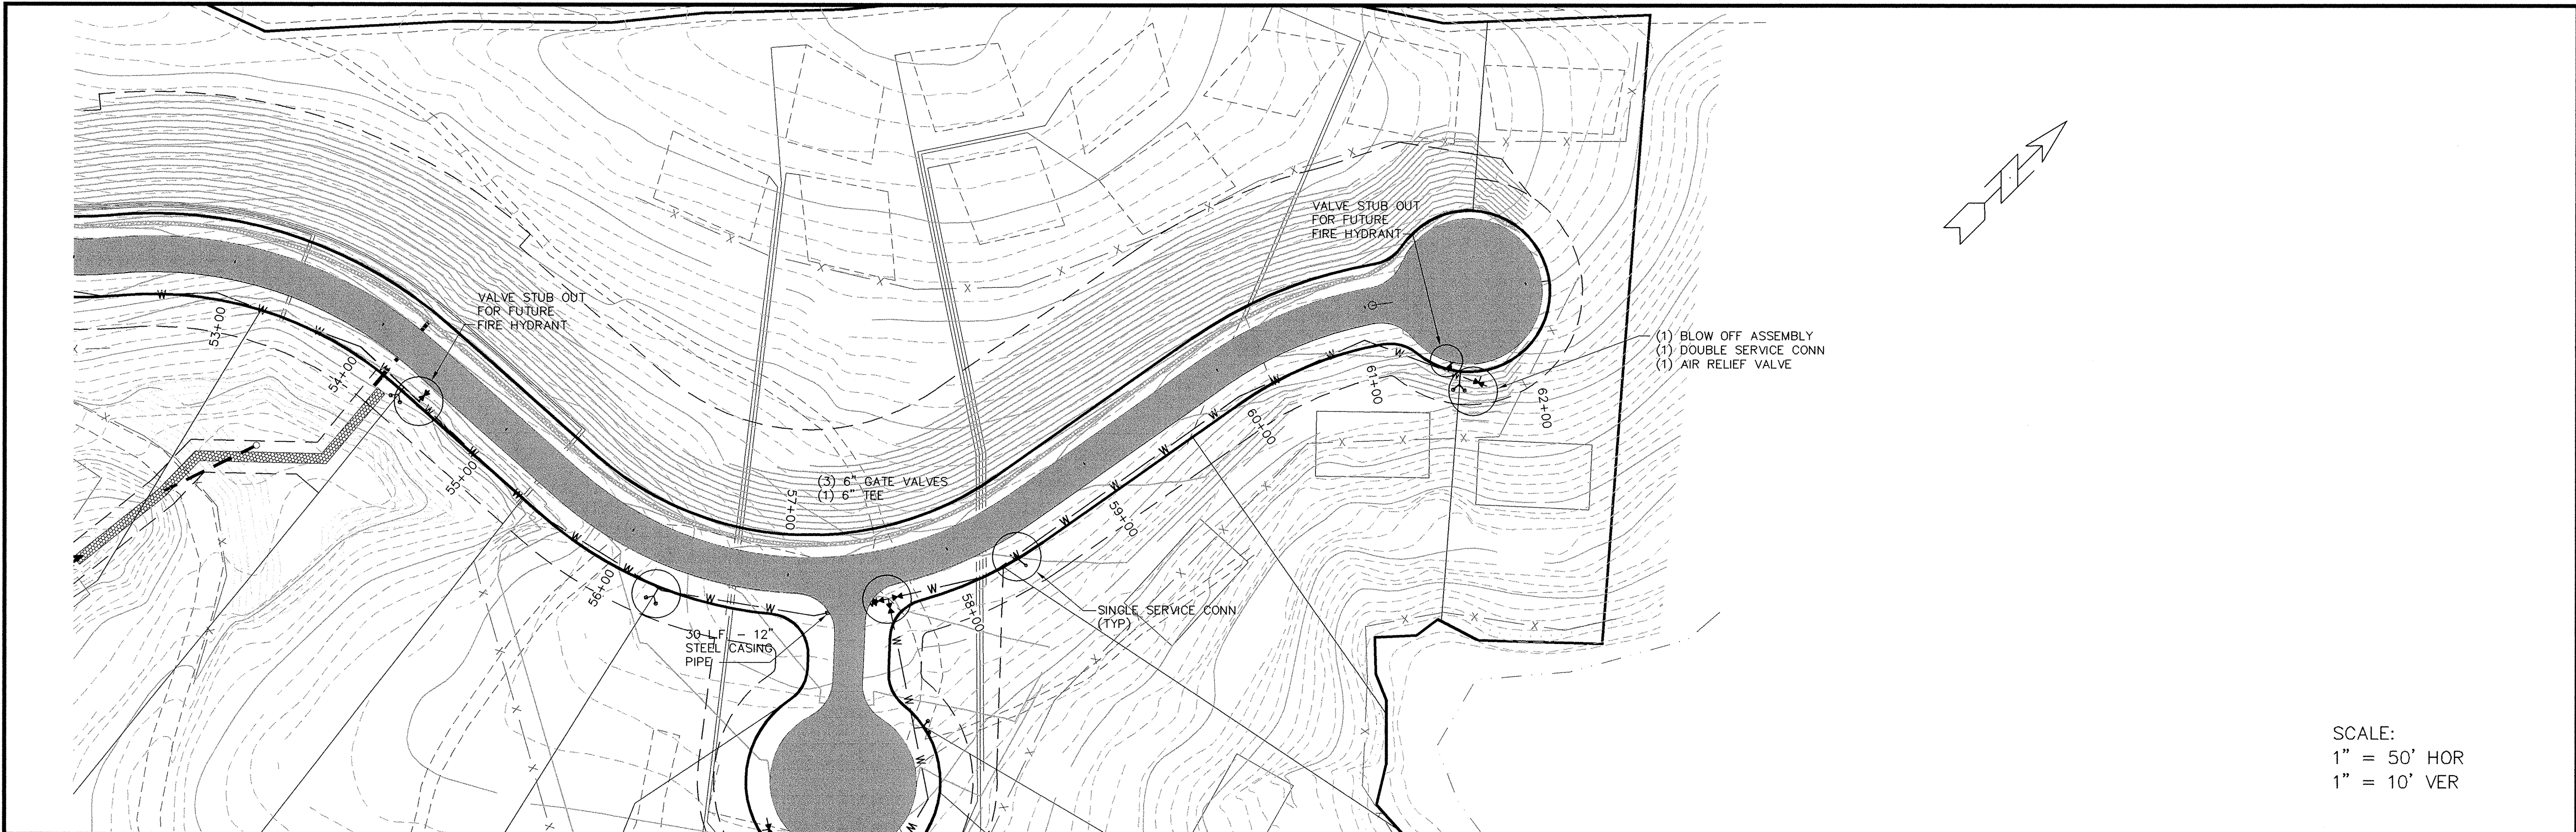


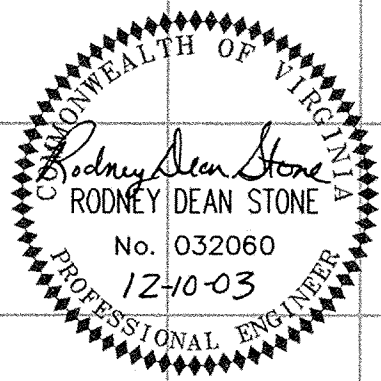

SCALE:
1" = 50' HOR
1" = 10' VER

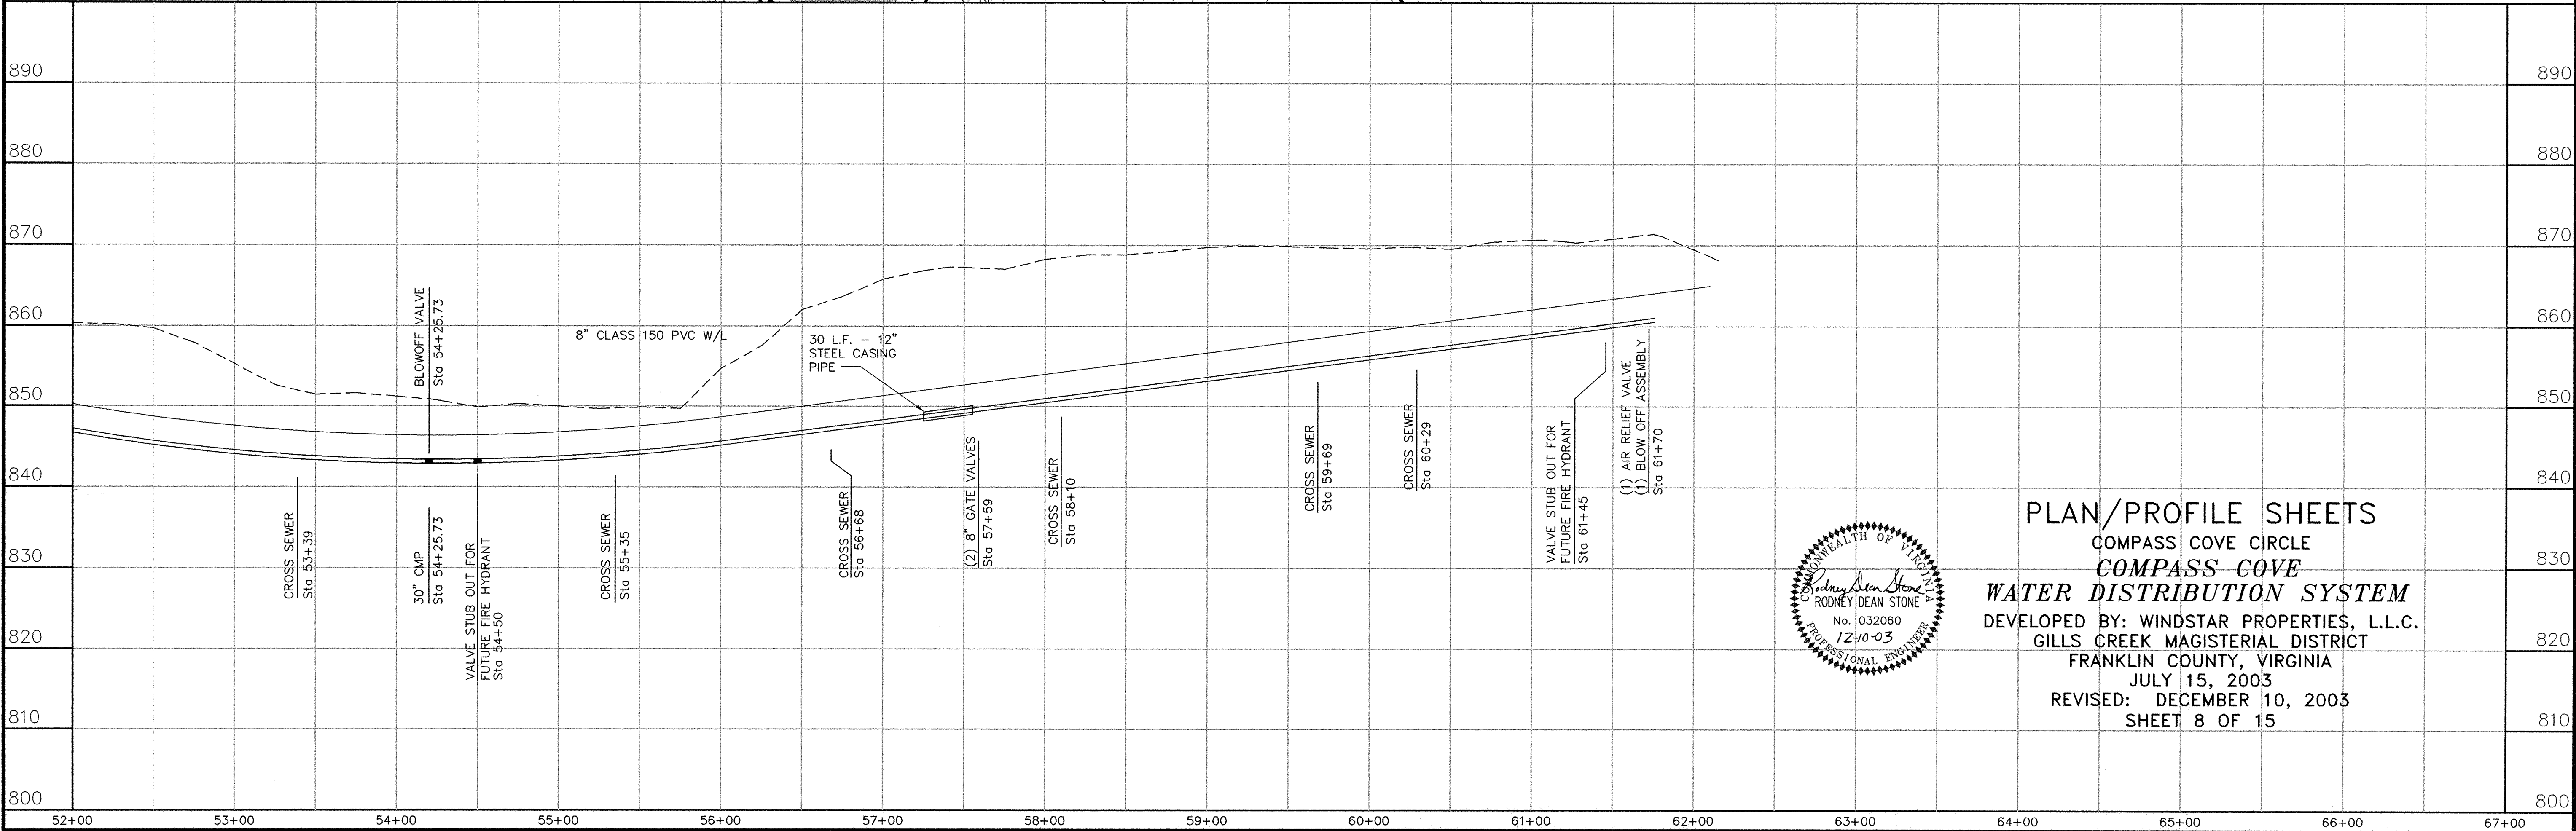

PLAN/PROFILE SHEETS
COMPASS COVE CIRCLE
COMPASS COVE
WATER DISTRIBUTION SYSTEM
DEVELOPED BY: WINDSTAR PROPERTIES, L.L.C.
GILLS CREEK MAGISTERIAL DISTRICT
FRANKLIN COUNTY, VIRGINIA
JULY 15, 2003
REVISED: DECEMBER 10, 2003
SHEET 8 OF 15