


NOTE:

TIE ALL GATE VALVES TO TEES
W/ 1/4" A-307 CADMIUM
COATED TIE RODS.

○ SINGLE METER CONNECTION
□ DOUBLE METER CONNECTION

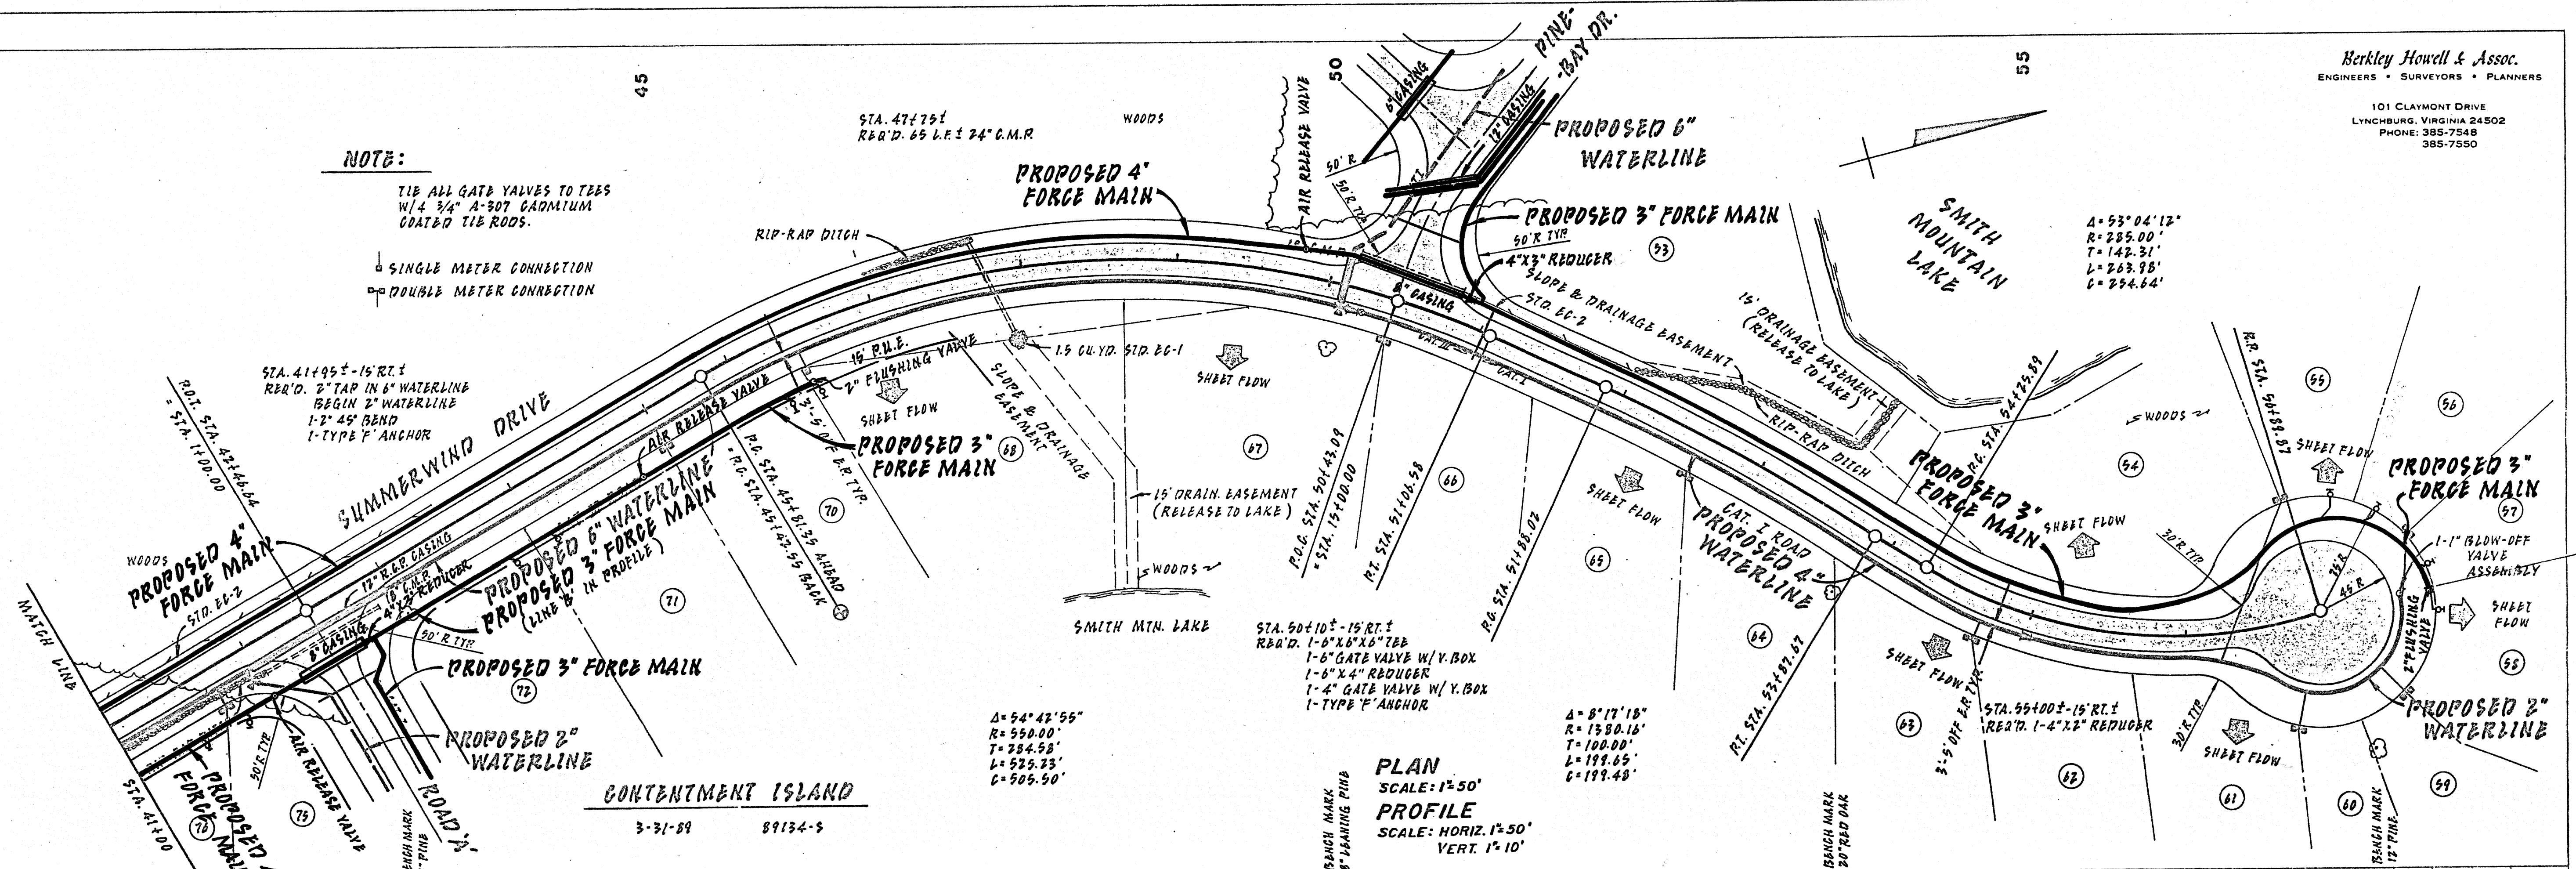

PLAN
SCALE: 1"=50'
PROFILE
SCALE: HORIZ. 1"=50'
VERT. 1"=10'

