


PLAN	DATE	BY
NOTED		
NOTE BOOK		
NO.		

PROFILE	DATE	BY
NOTED		
NOTE BOOK		
NO.		

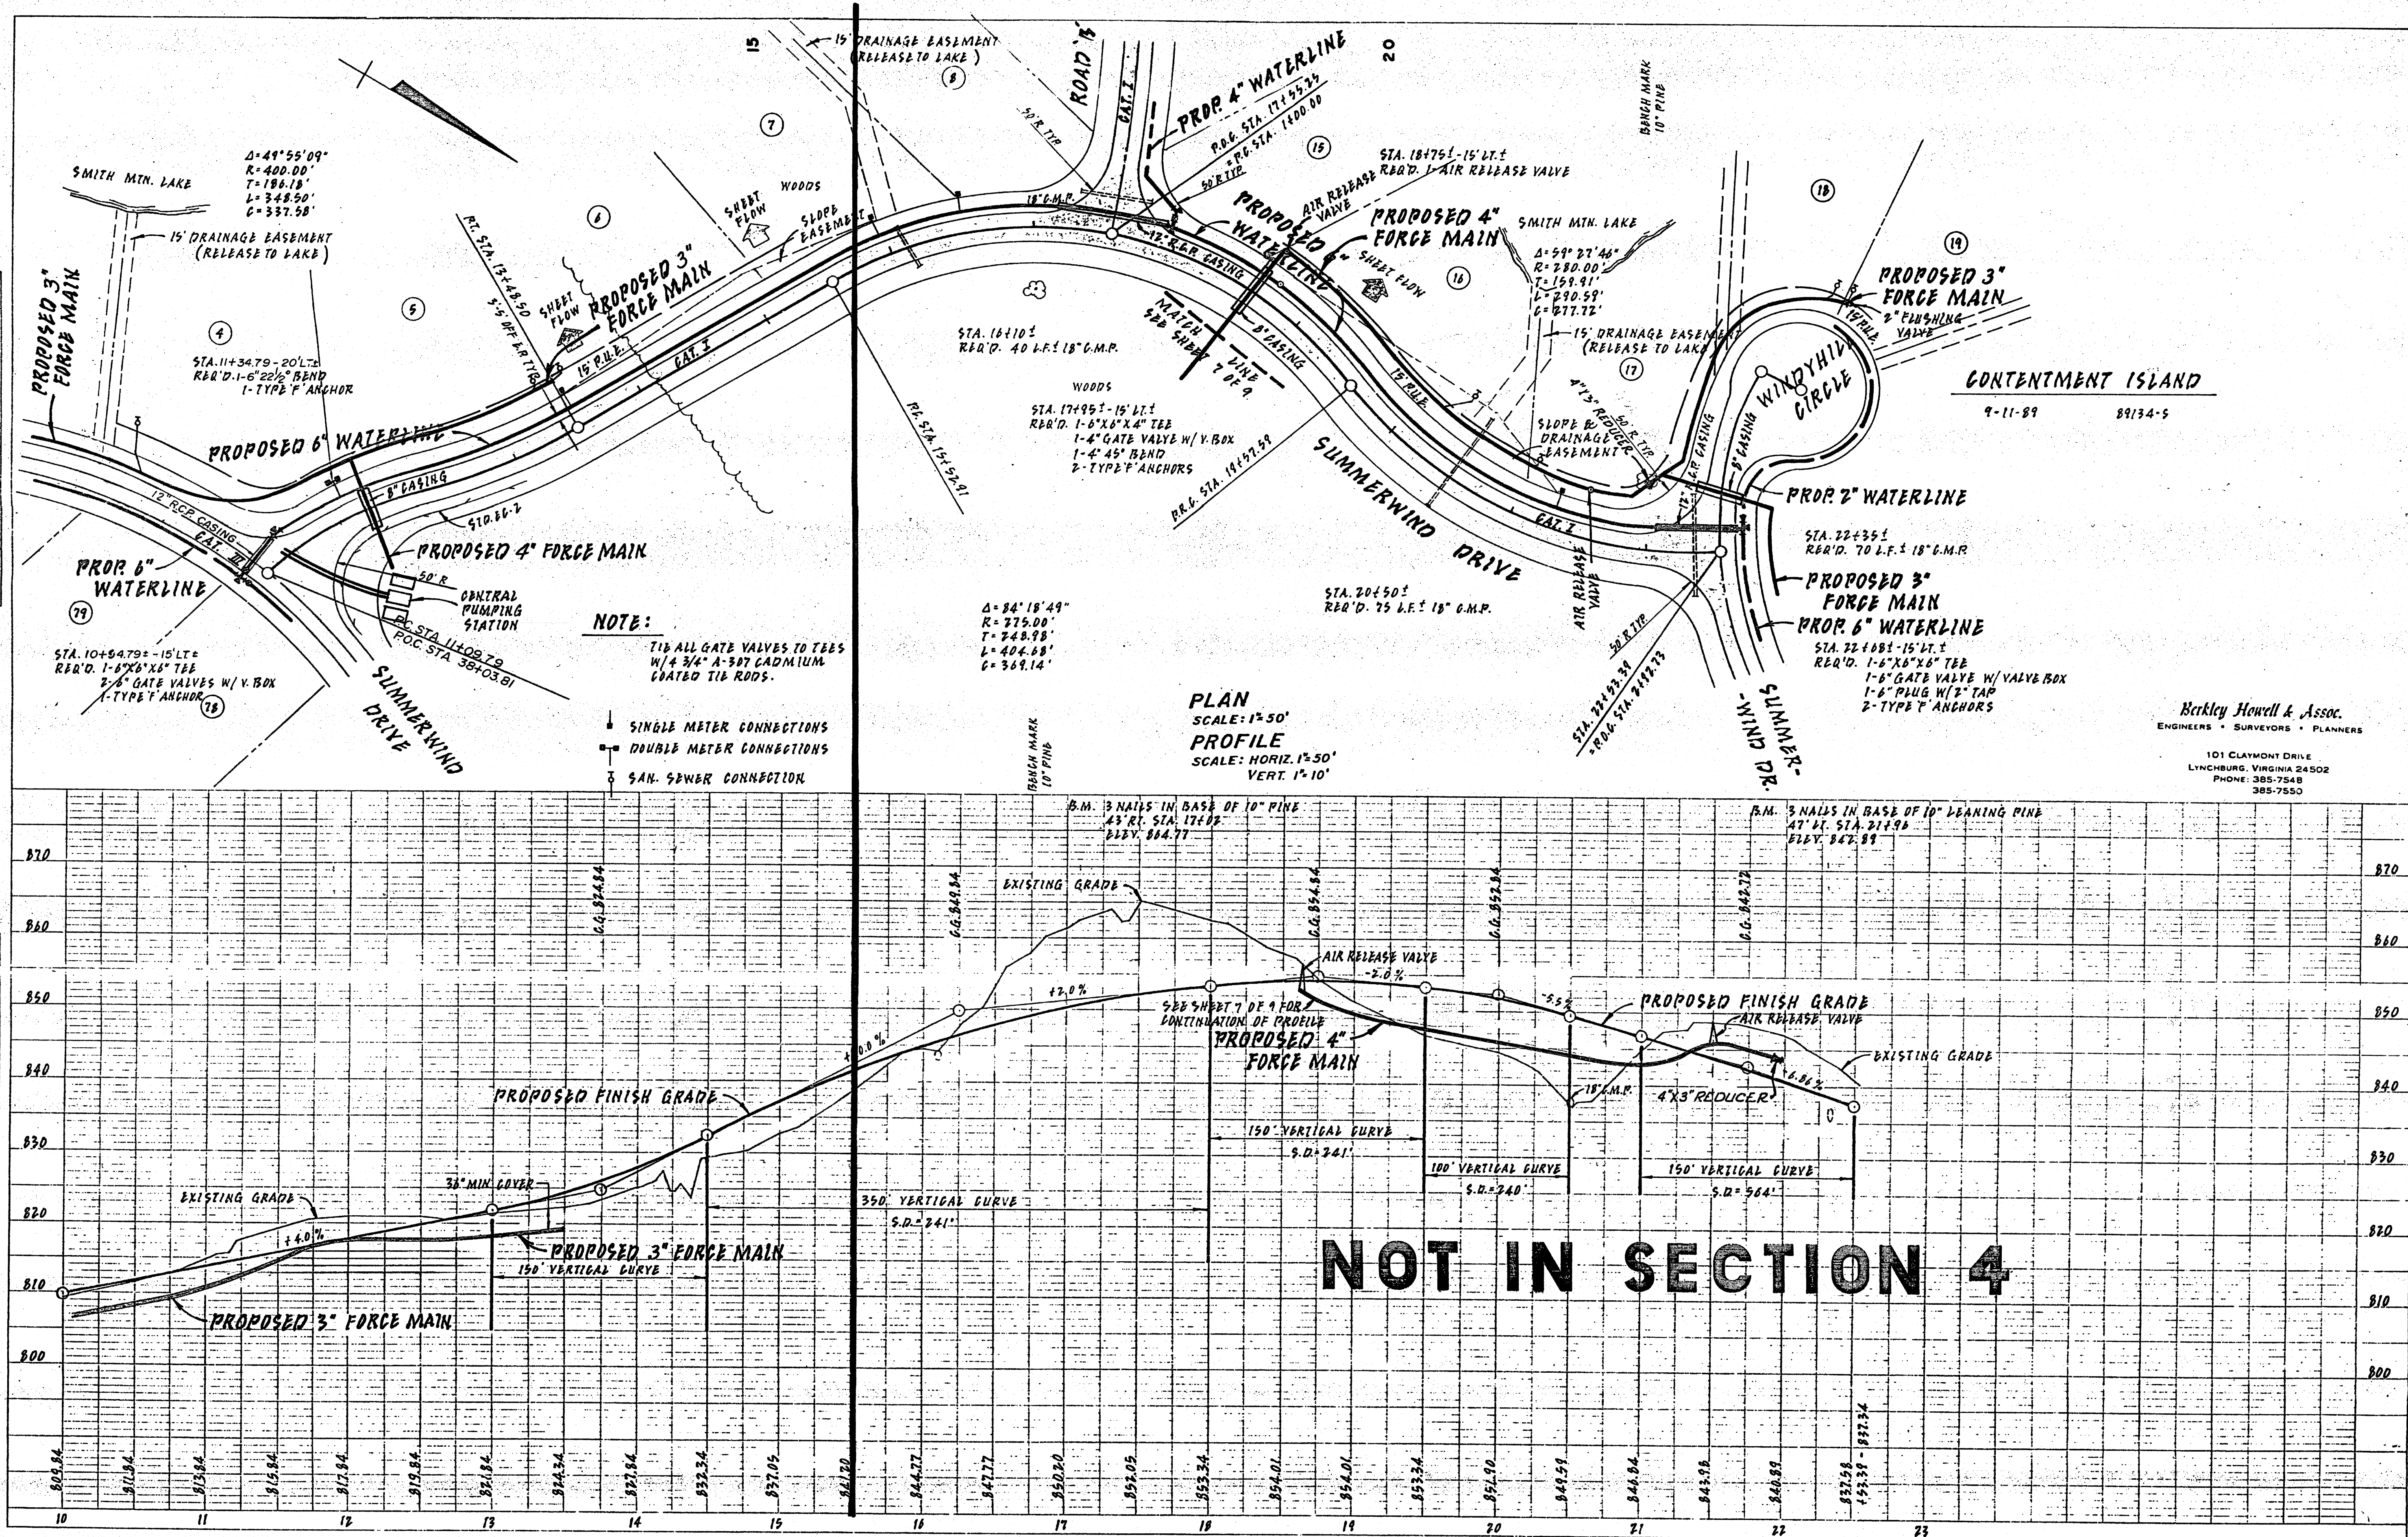

Berkley Howell & Assoc.
ENGINEERS • SURVEYORS • PLANNERS
101 CLAYMONT DRIVE
LYNCHBURG, VIRGINIA 24502
PHONE: 385-7548
385-7550