

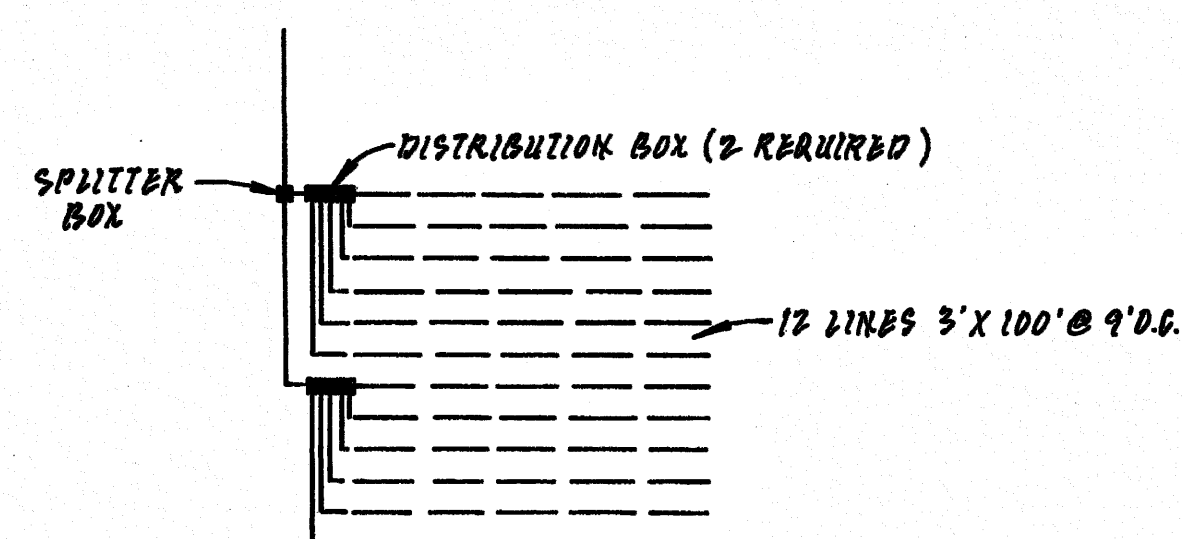


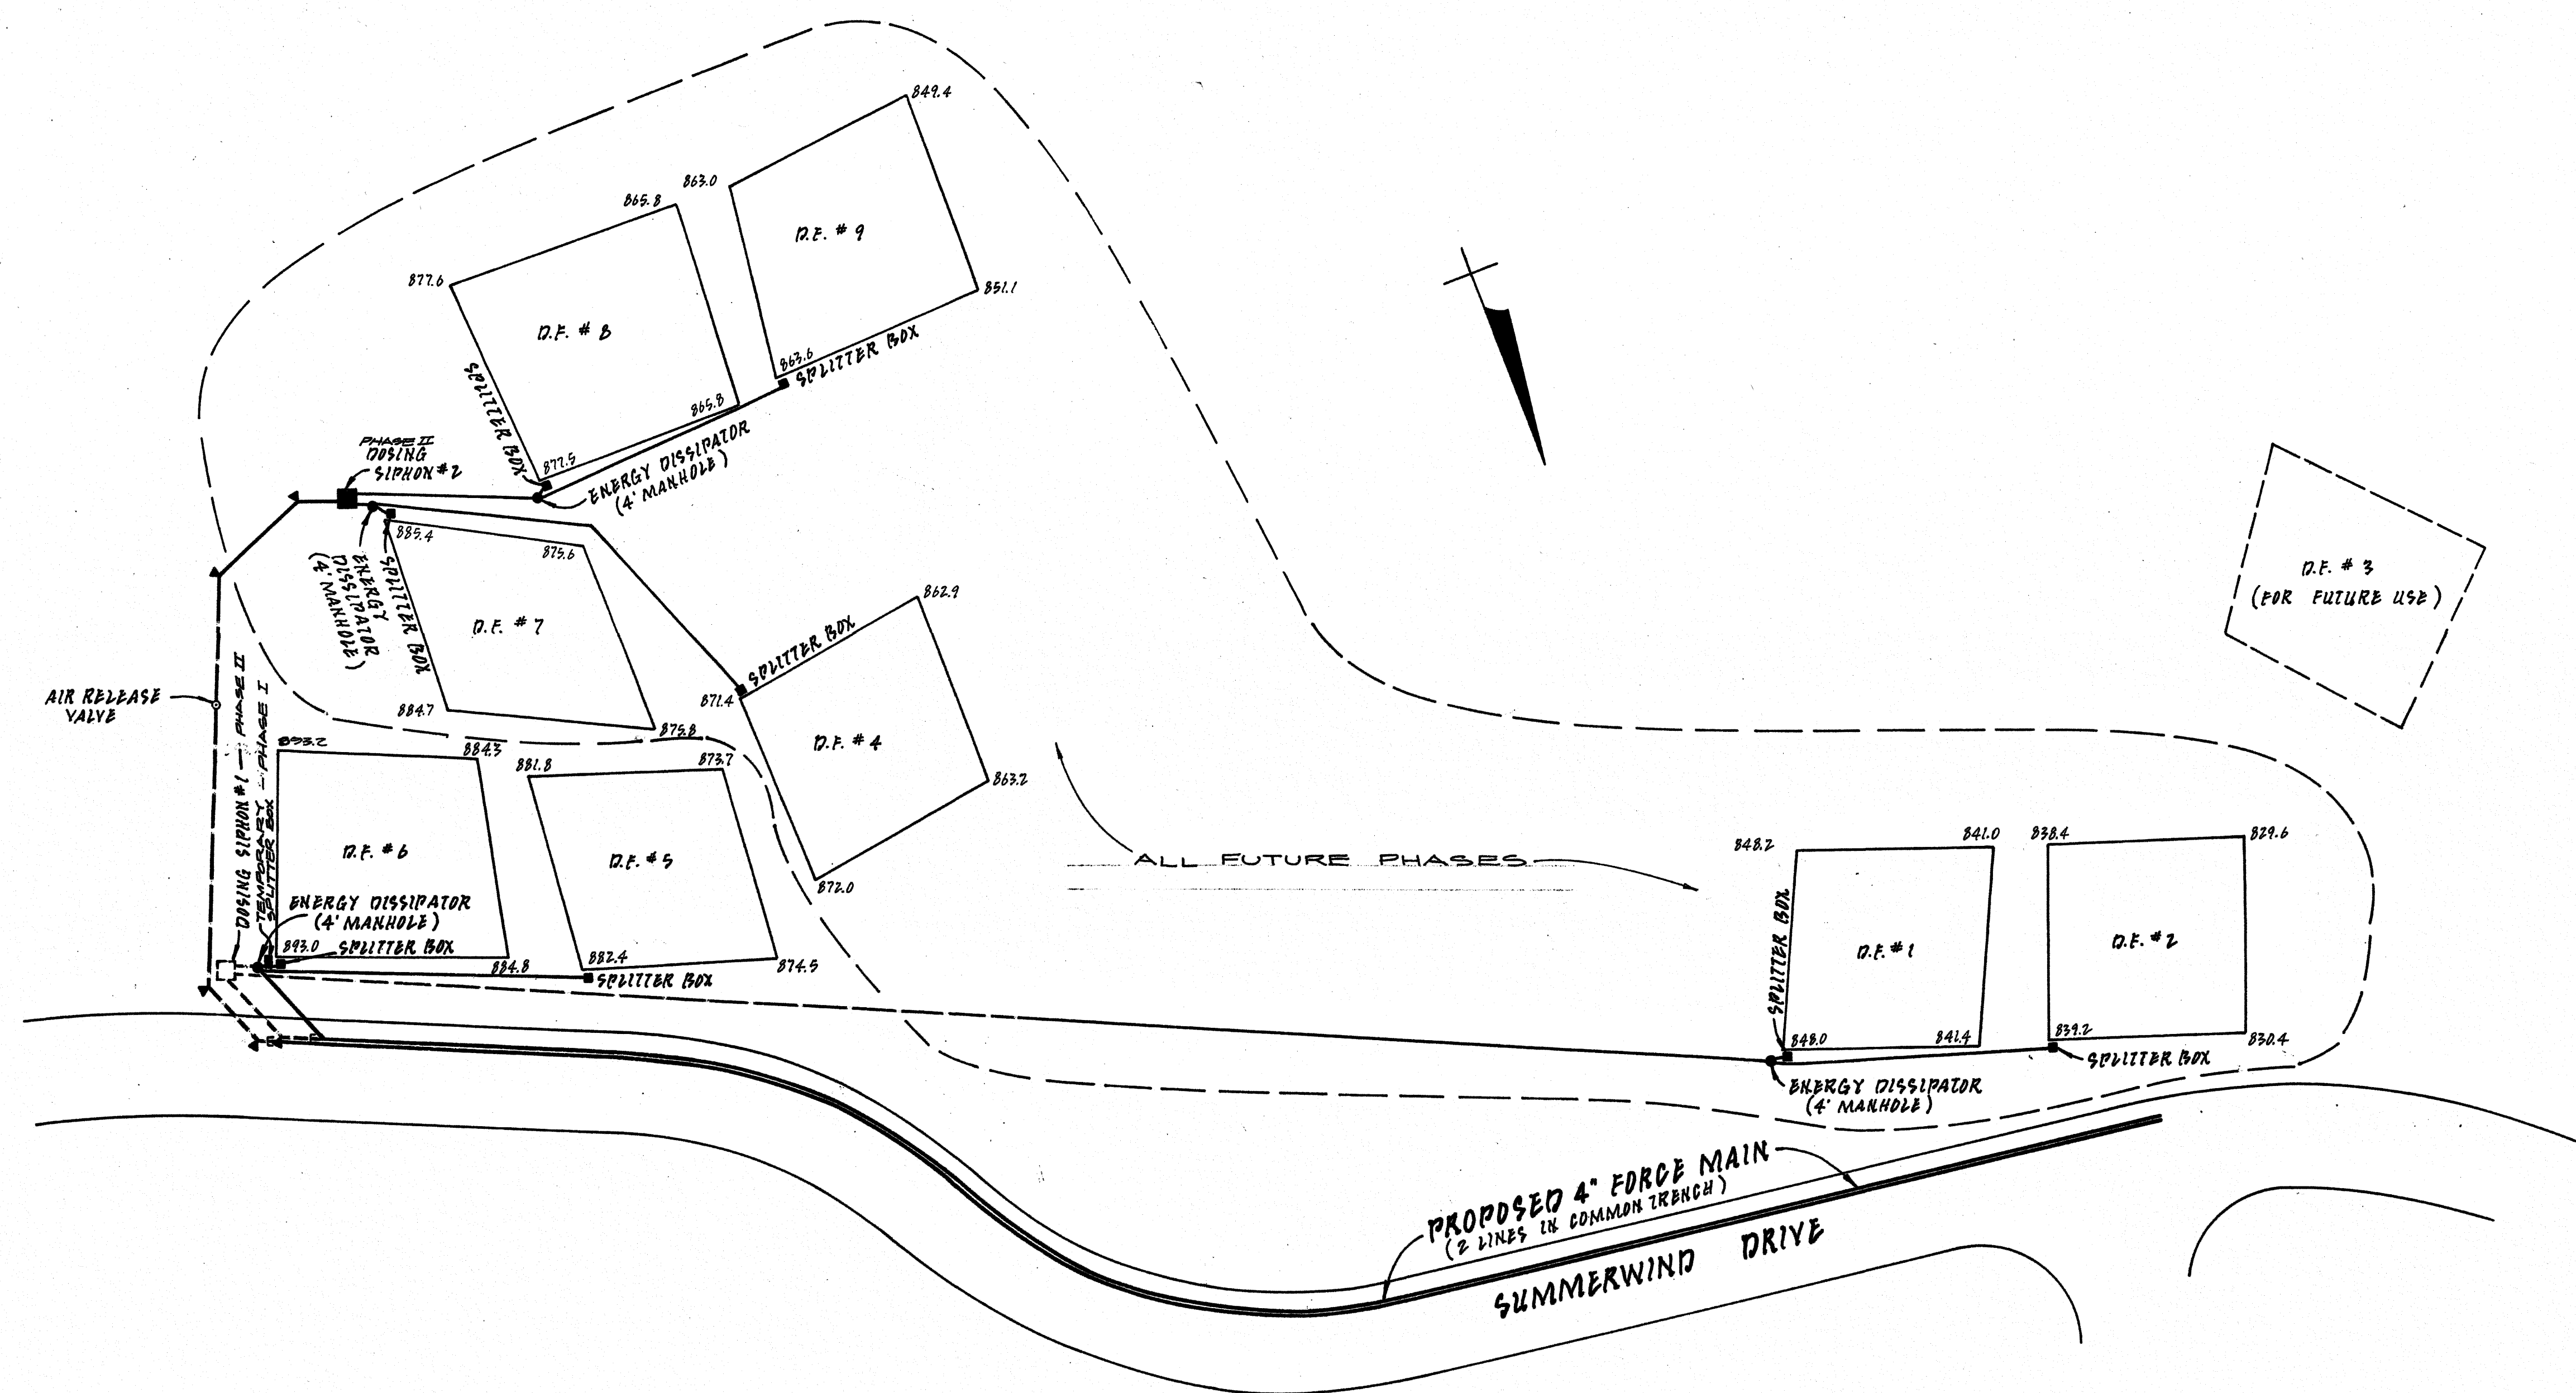

TYPICAL DRAINFIELD LAYOUT
DRAINFIELDS 1, 2, 4, 5, 6, 8, 9

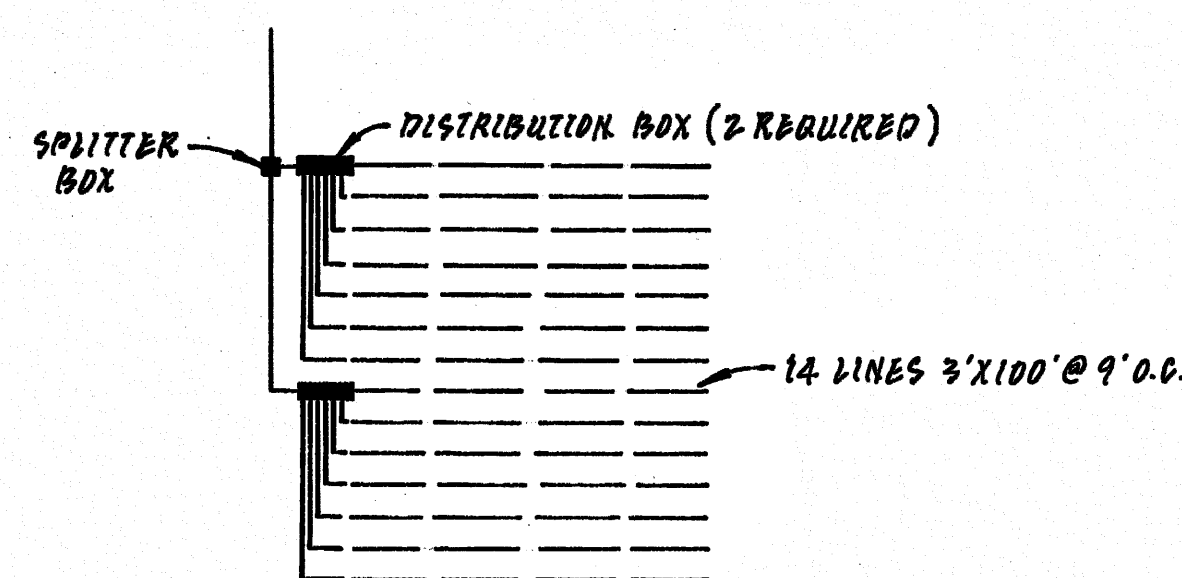

DRAINFIELD 7 LAYOUT

D.F. #	DEPTH
1	84"
2	84"
4	84"
5	72"
6	84"
7	92"
8	67"
9	102"

Berkley Howell & Assoc.		
ENGINEERS • SURVEYORS • PLANNERS		
SCALE:	APPROVED BY:	DRAWN BY:
DATE: 11-3-89		REVISED:
CONTENTMENT ISLAND		
28134-85		DRAWING NUMBER
		8 OF 11