



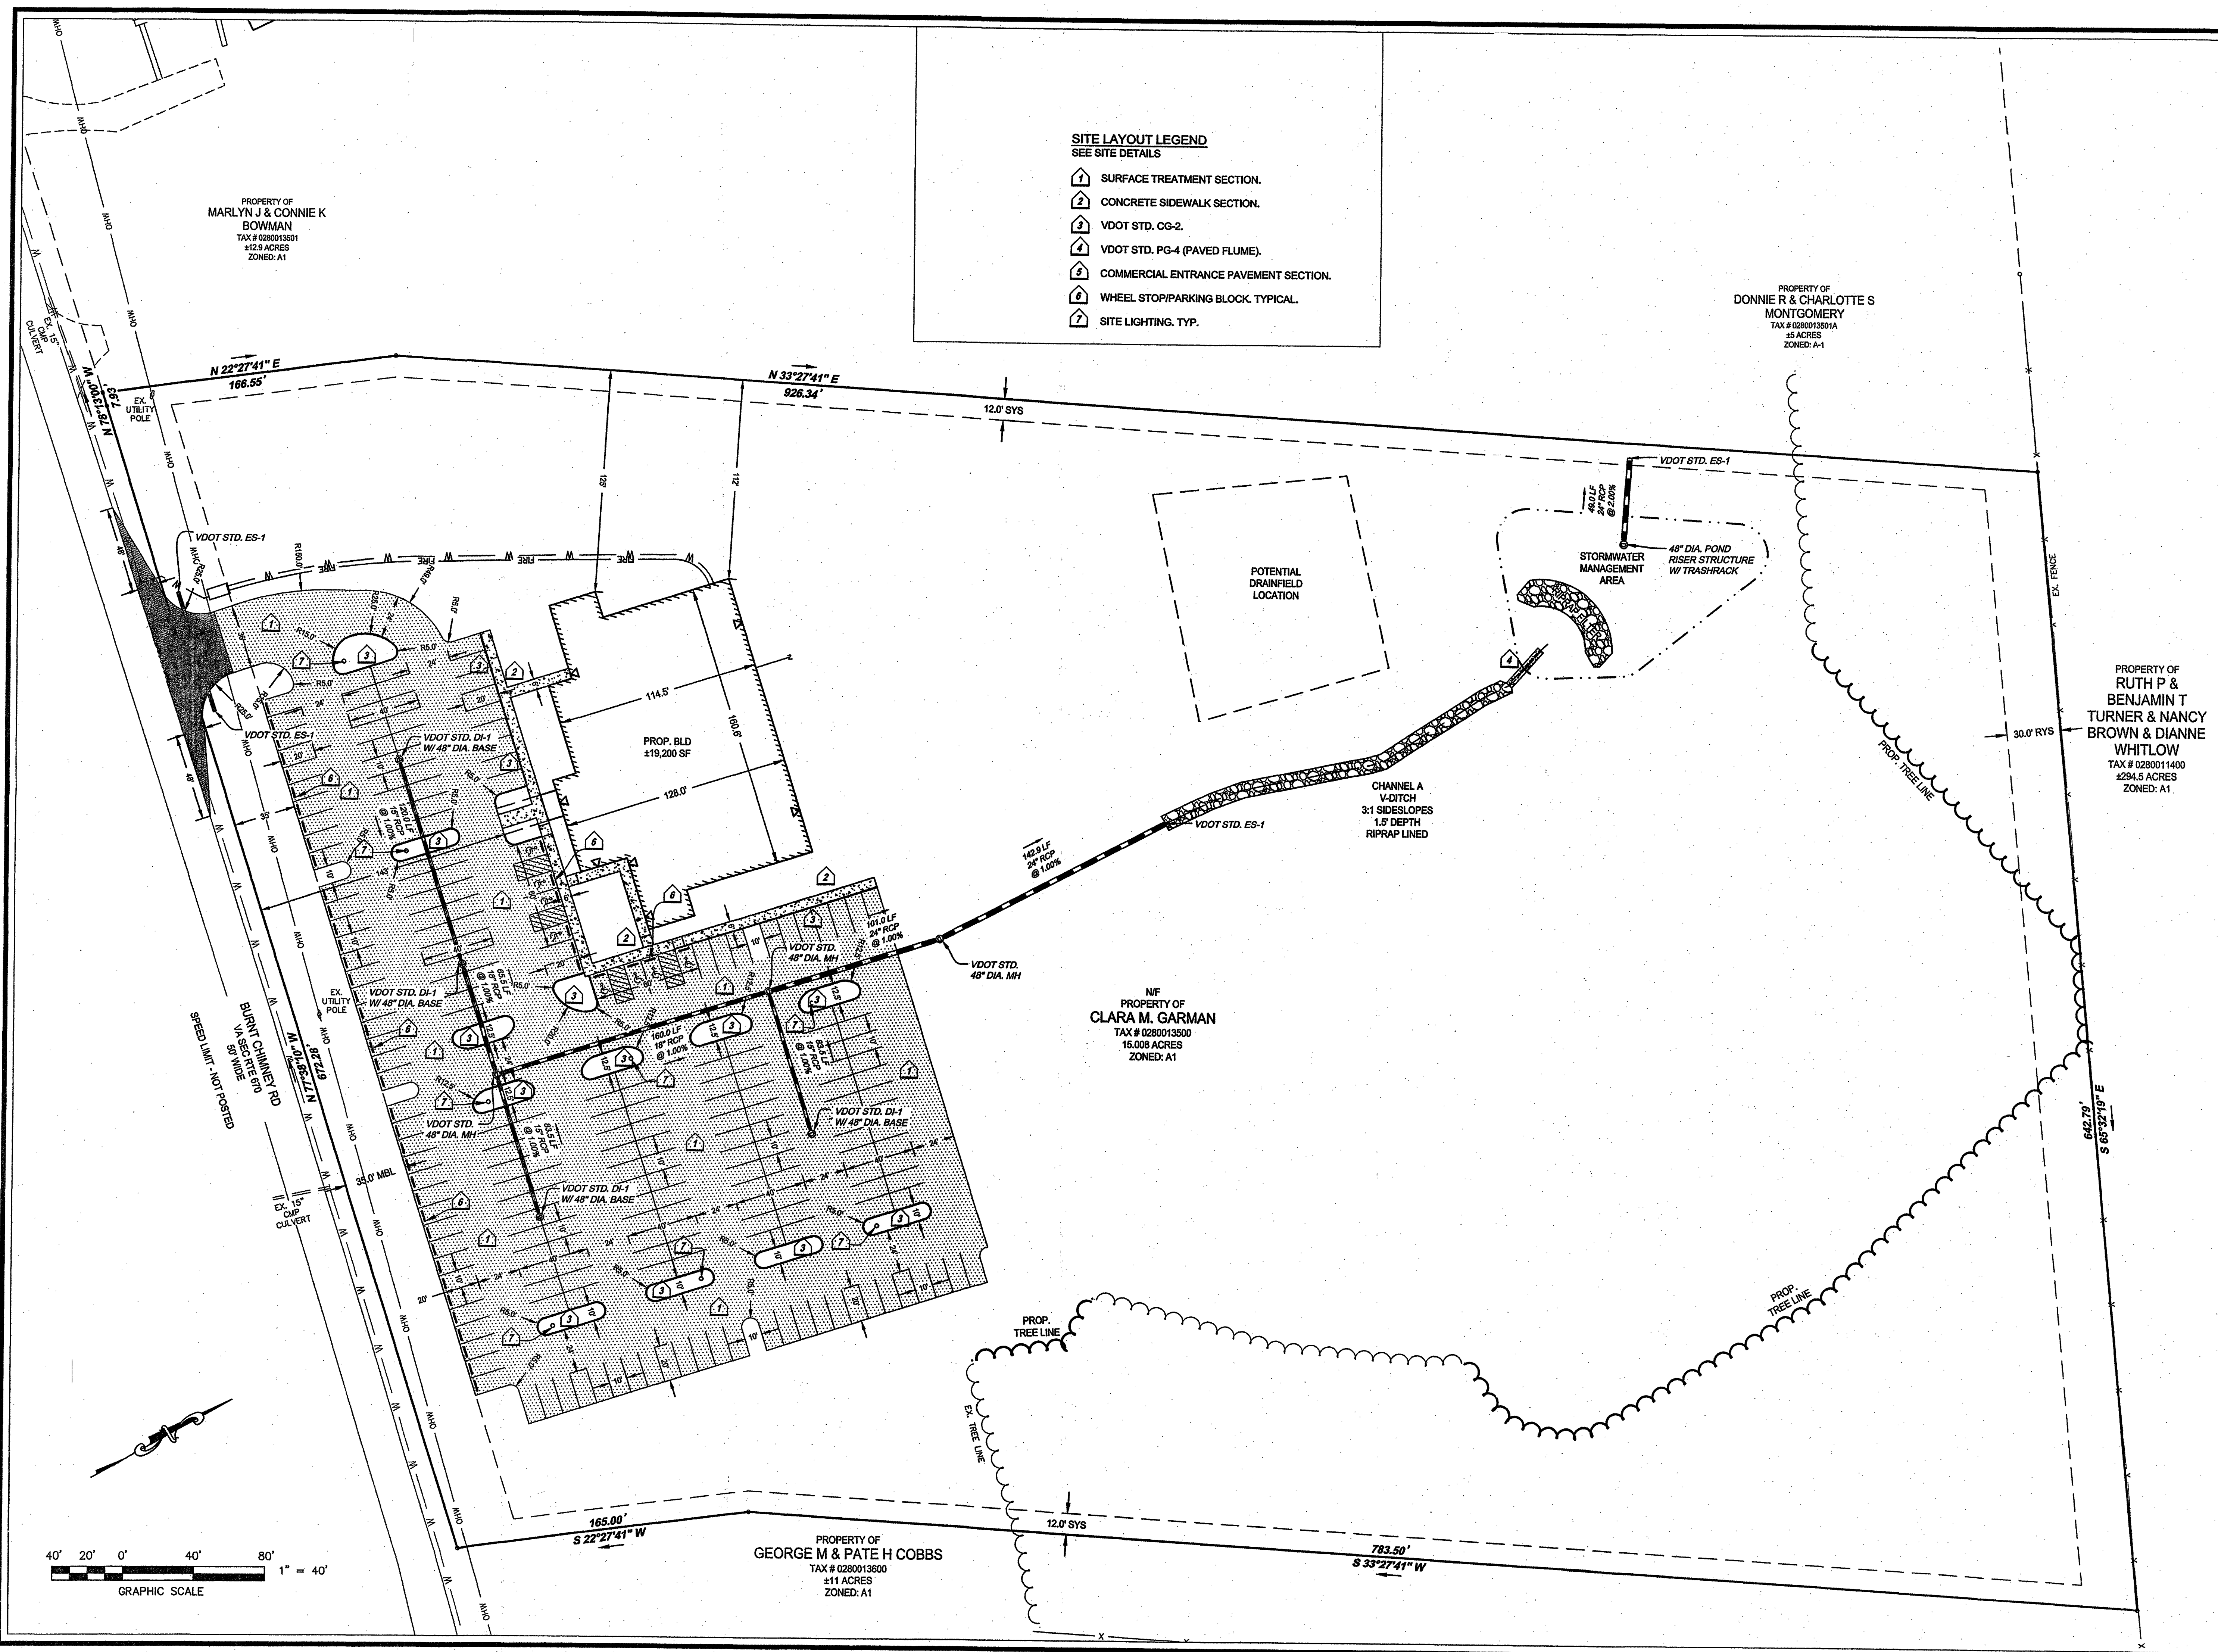

- SITE LAYOUT LEGEND**
SEE SITE DETAILS
- 1 SURFACE TREATMENT SECTION.
 - 2 CONCRETE SIDEWALK SECTION.
 - 3 VDOT STD. CG-2.
 - 4 VDOT STD. PG-4 (PAVED FLUME).
 - 5 COMMERCIAL ENTRANCE PAVEMENT SECTION.
 - 6 WHEEL STOP/PARKING BLOCK. TYPICAL.
 - 7 SITE LIGHTING. TYP.

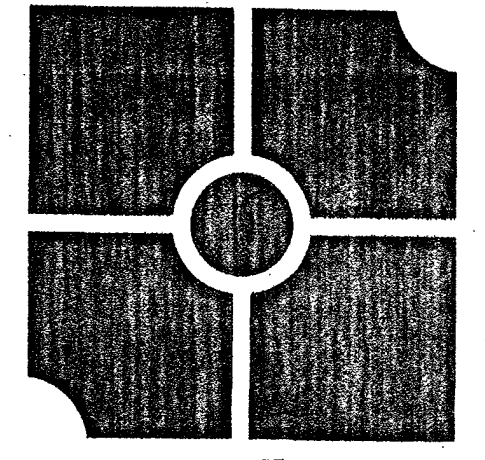

parker
DESIGN GROUP

816 Boulevard
Salem, VA 24153
Ph: 540-387-1153
Fax: 540-359-5767
www.parkerdg.com

1915 W. Cary Street
Richmond, VA 23220
Phone: 804-358-2947
Fax: 804-359-9645

These documents are the property of Parker Design Group (PDG) and may not be reproduced or used without the express permission of PDG. Any reuse of these documents without authorization of PDG will be at the sole risk of the individual or entity utilizing said documents.



CrossPointe Church
Prepared for FHBC
Tax #0280013500
Franklin County, VA

REVISIONS:

Per County & VDOT Comments	04 September 2014
Per County & VDOT Comments	15 October 2014

DESIGNED BY:	SLR
DRAWN BY:	SLR
CHECKED BY:	SLR
SCALE:	1"=40'
DATE:	23 June 2014

SHEET TITLE:
Site
Dimensional
Plan

C03
03 OF 13
PROJECT NUMBER:
14-0053-03