
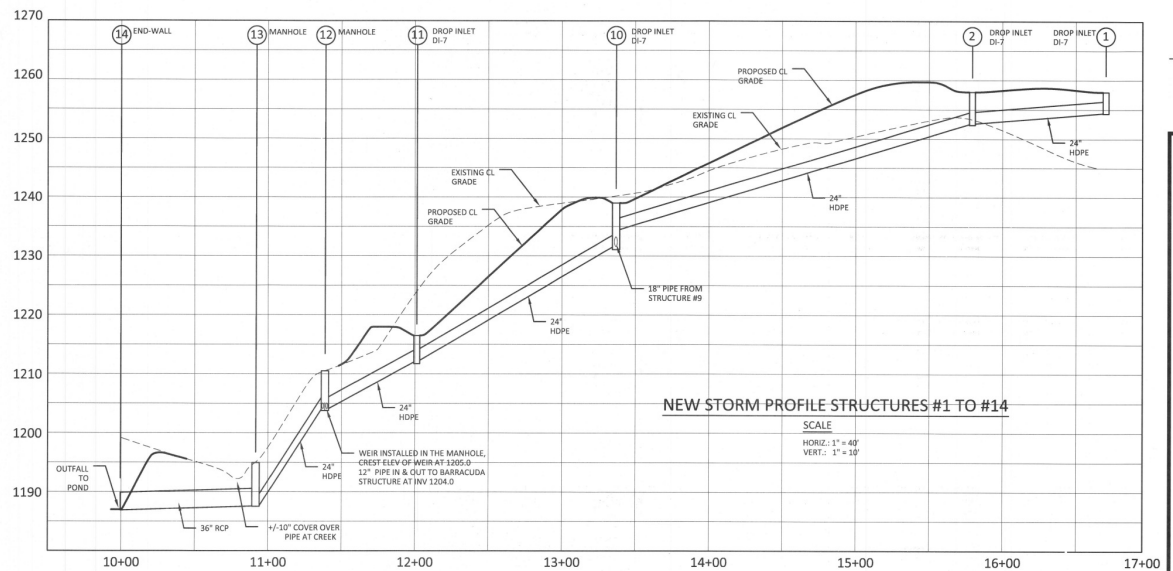


DATE:	June 26, 2020
REVISIONS:	

HUGHES ASSOCIATES
ARCHITECTS & ENGINEERS
658 ELM AVENUE SW | ROANOKE, VIRGINIA 24016
540.342.6002
www.hughes4.com

JAMES RIVER EQUIPMENT
NEW FACILITY
74 TAYLORS ROAD BOONES MILL, VA

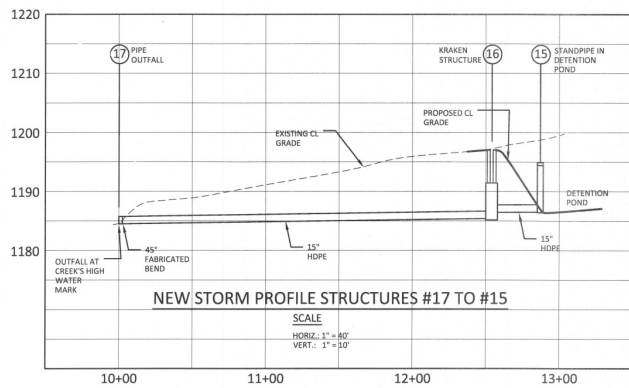

DRAWN BY: XXX
CHECKED BY: XXX

STORM PROFILES



COMMISSION No.
19019
SHEET
C-22

