



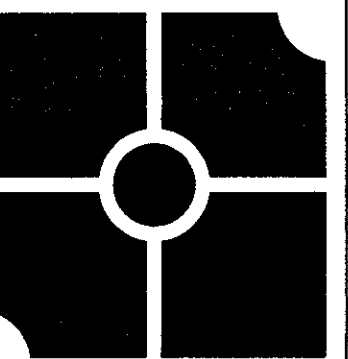

**parker**  
DESIGN GROUP

2122 Carolina Ave. SW  
Roanoke, VA 24014  
Ph: 540-387-1153  
Fax: 540-389-5767  
1915-B.W. Cary Street  
Richmond, VA 23220  
Phone: 804-358-2947  
Fax: 804-359-9645  
www.parkergd.com

These documents are the property of Parker Design Group (PDG) and may not be reproduced or used without the express permission of PDG. Any reuse of these documents without authorization of PDG will be at the sole risk of the individual or entity utilizing said documents.

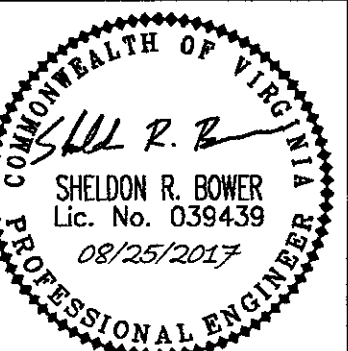

**KENNEDY SHORES**  
**SUBDIVISION DEVELOPMENT PLAN**  
Tax # 0510001500  
Franklin County, Virginia


| REVISIONS:                    |  |
|-------------------------------|--|
| 2/10/2017 - 1ST SUB COMMENTS  |  |
| 2/17/2017 - 2ND SUB COMMENTS  |  |
| 2/17/2017 - 3RD SUB COMMENTS  |  |
| 8/23/2017 - FIELD REVISION #1 |  |
| 7/6/2017 - FIELD REVISION #2  |  |
| 8/4/2017 - FIELD REVISION #3  |  |
| 8/9/2017 - FIELD REVISION #4  |  |
| 8/23/2017 - FIELD REVISION #5 |  |

DESIGNED BY: JMM/SRB  
DRAWN BY: JMM/JLK  
CHECKED BY: SRB

DATE:  
6 JANUARY, 2017  
SHEET TITLE:  
ROAD PROFILES

SCALE:  
H:1"=50' V:1"=10'  
SHEET NO.


**C25**

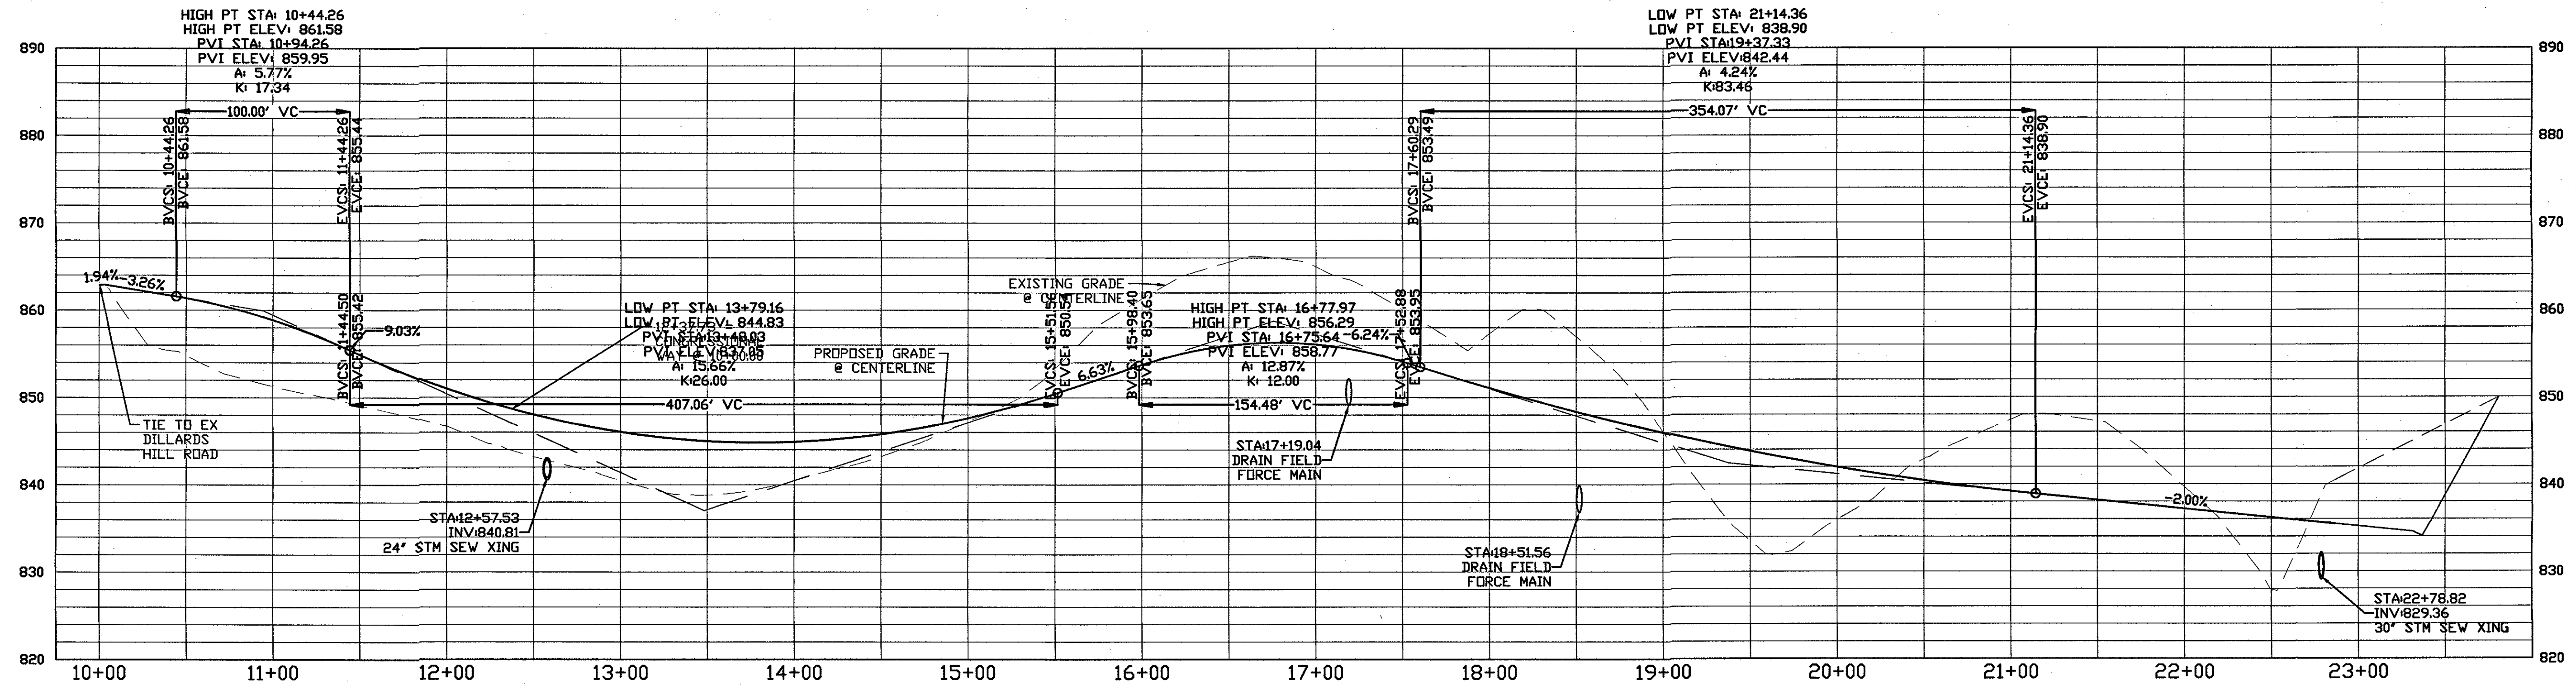

**JFK BOULEVARD**

VPD VARIES  
25 MPH DESIGN SPEED

SCALE:  
H - 1"=50'  
V - 1"=10'

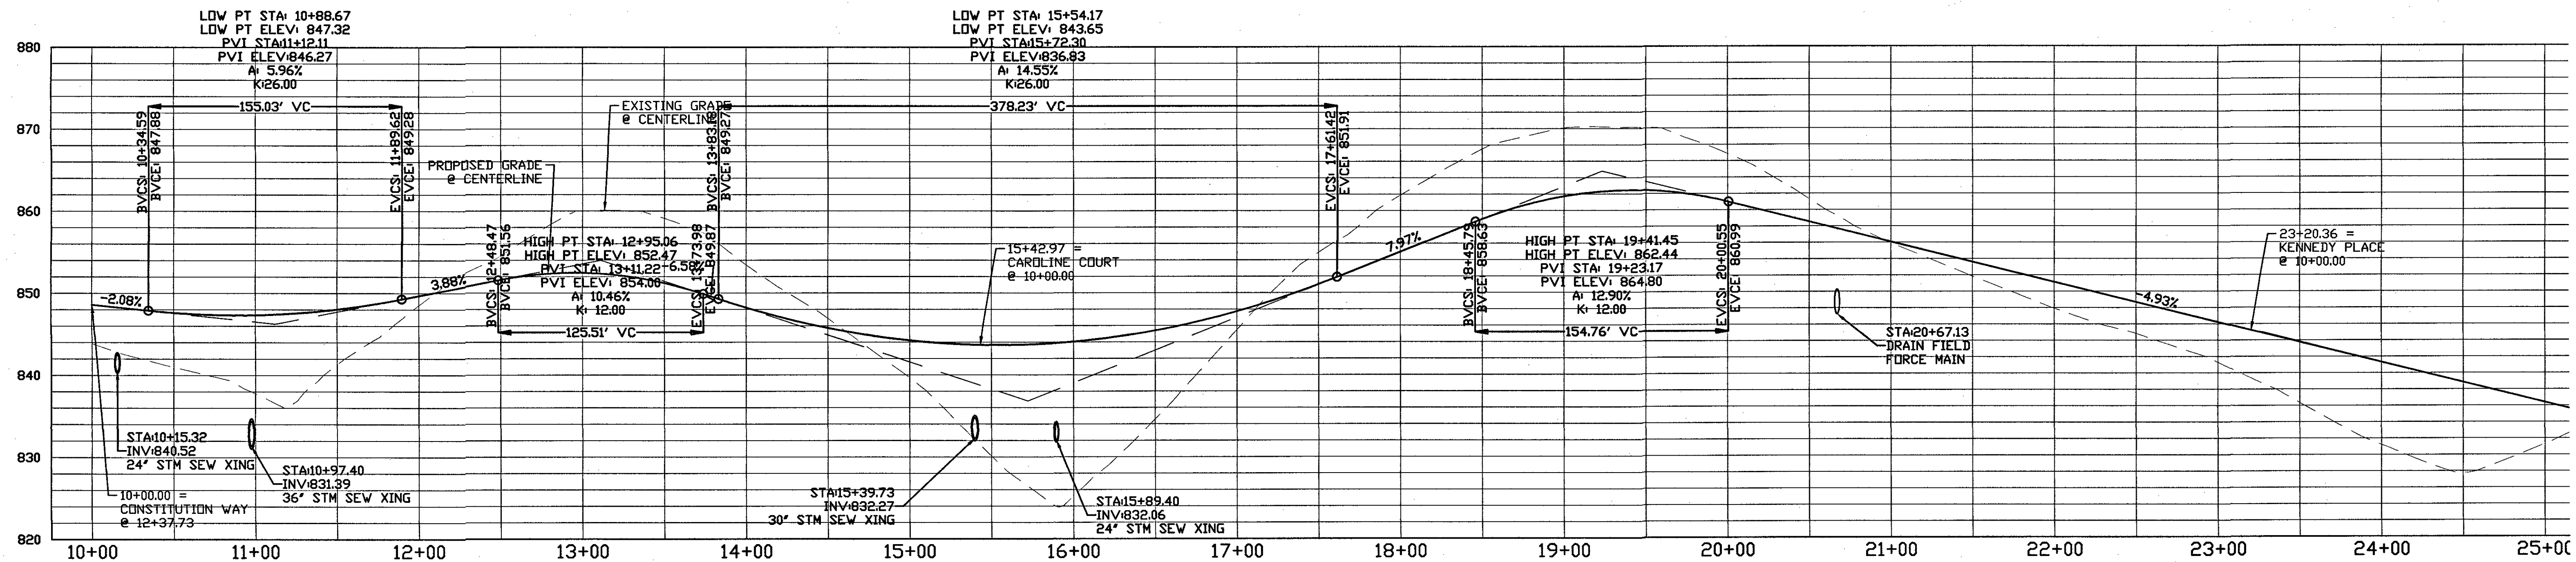

**CONGRESSIONAL WAY**

340 VPD  
25 MPH DESIGN SPEED

SCALE:  
H - 1"=50'  
V - 1"=10'